


MATCH LINE - SEE SHEET FAA-11

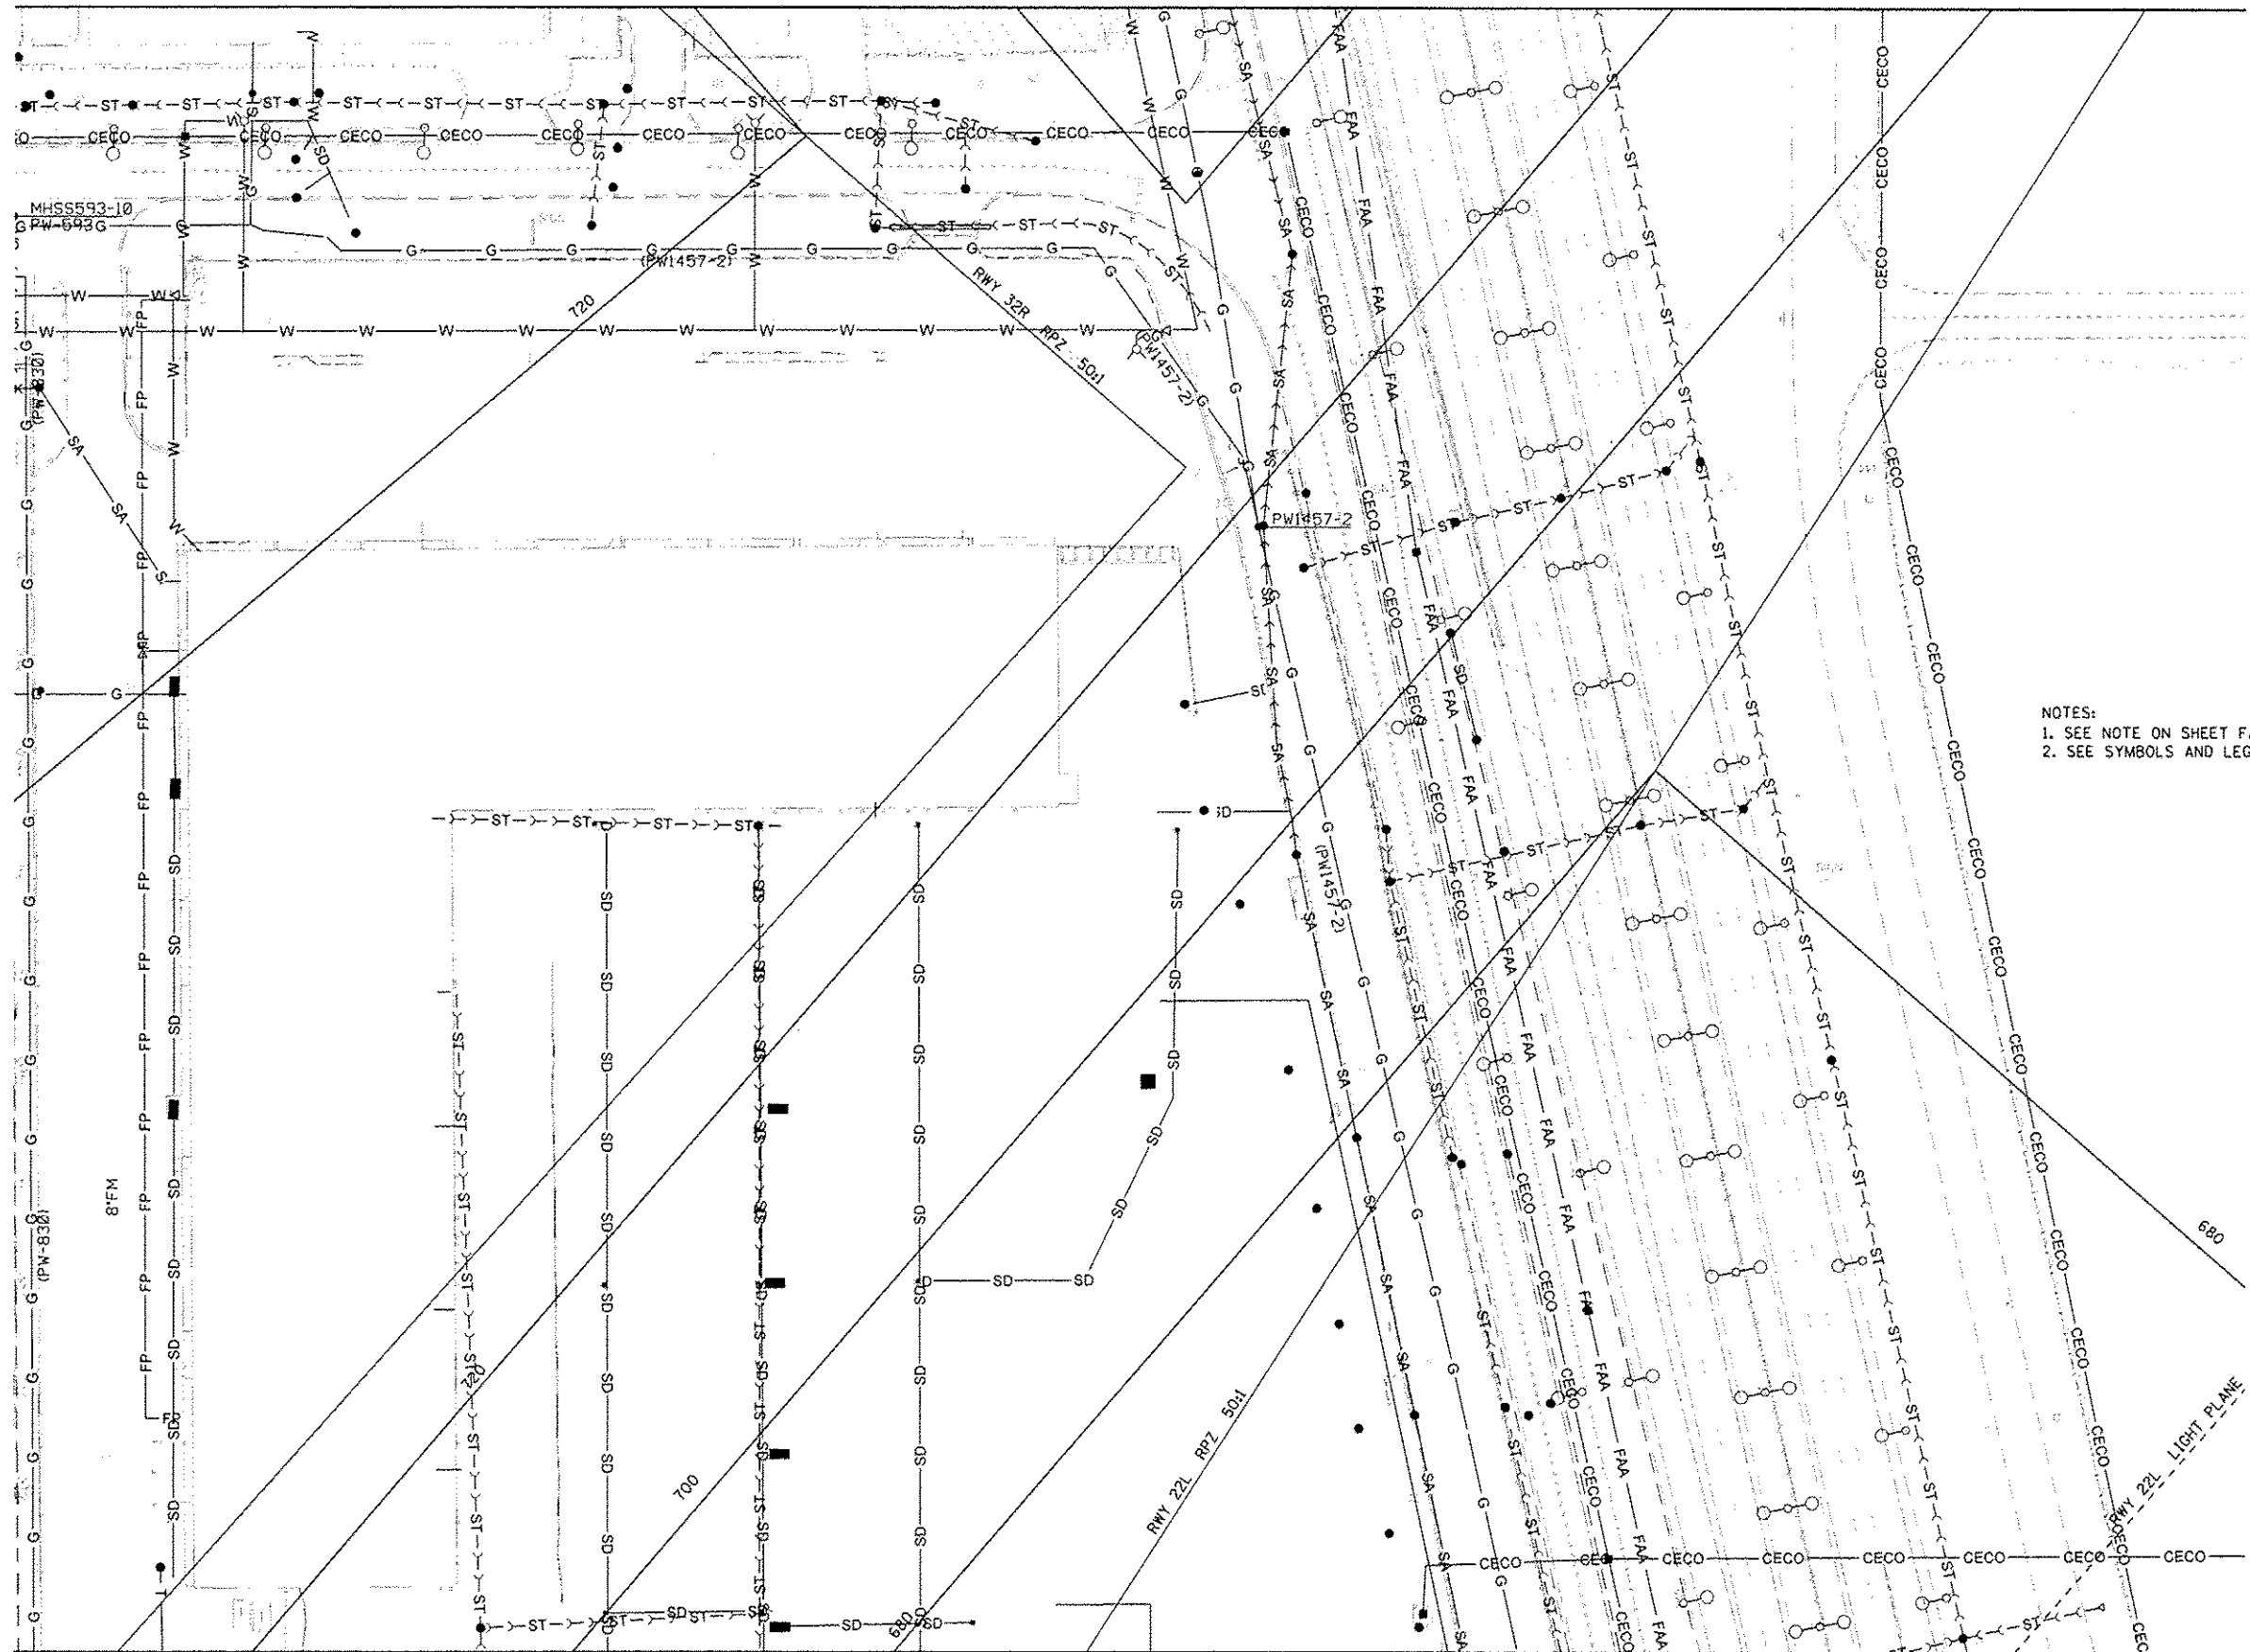

- NOTES:
1. SEE NOTE ON SHEET FAA-09.
 2. SEE SYMBOLS AND LEGEND ON SHEET FAA-05.

MATCH LINE - SEE SHEET FAA-13

HNTB

USER NAME = mhw	DESIGNED CFB	REVISED -
	DRAWN CFB	REVISED -
PLOT SCALE = 1/8"=1'	CHECKED SPG	REVISED -
PLOT DATE = 26-DEC-2012	DATE	REVISED 12/28/12 ADDENDUM 1

STATE OF ILLINOIS
DEPARTMENT OF TRANSPORTATION

FOTS LOOP 3
EXISTING CONDITIONS AND COMPOSITE UTILITIES

SCALE: SHEET NO. 5 OF 7 SHEETS STA. TO STA.

F.A.P. RTE.	SECTION	COUNTY	TOTAL SHEETS	SHEET NO.
330	0105 WRS&HB	COOK	805	605L
CONTRACT NO. 60G37				
ILLINOIS FED. AID PROJECT				

FILE NAME = IP_PWPdms47844\0106037-shl-FAAFOTS12.dgn

ADDED SHEET
FAA-12