


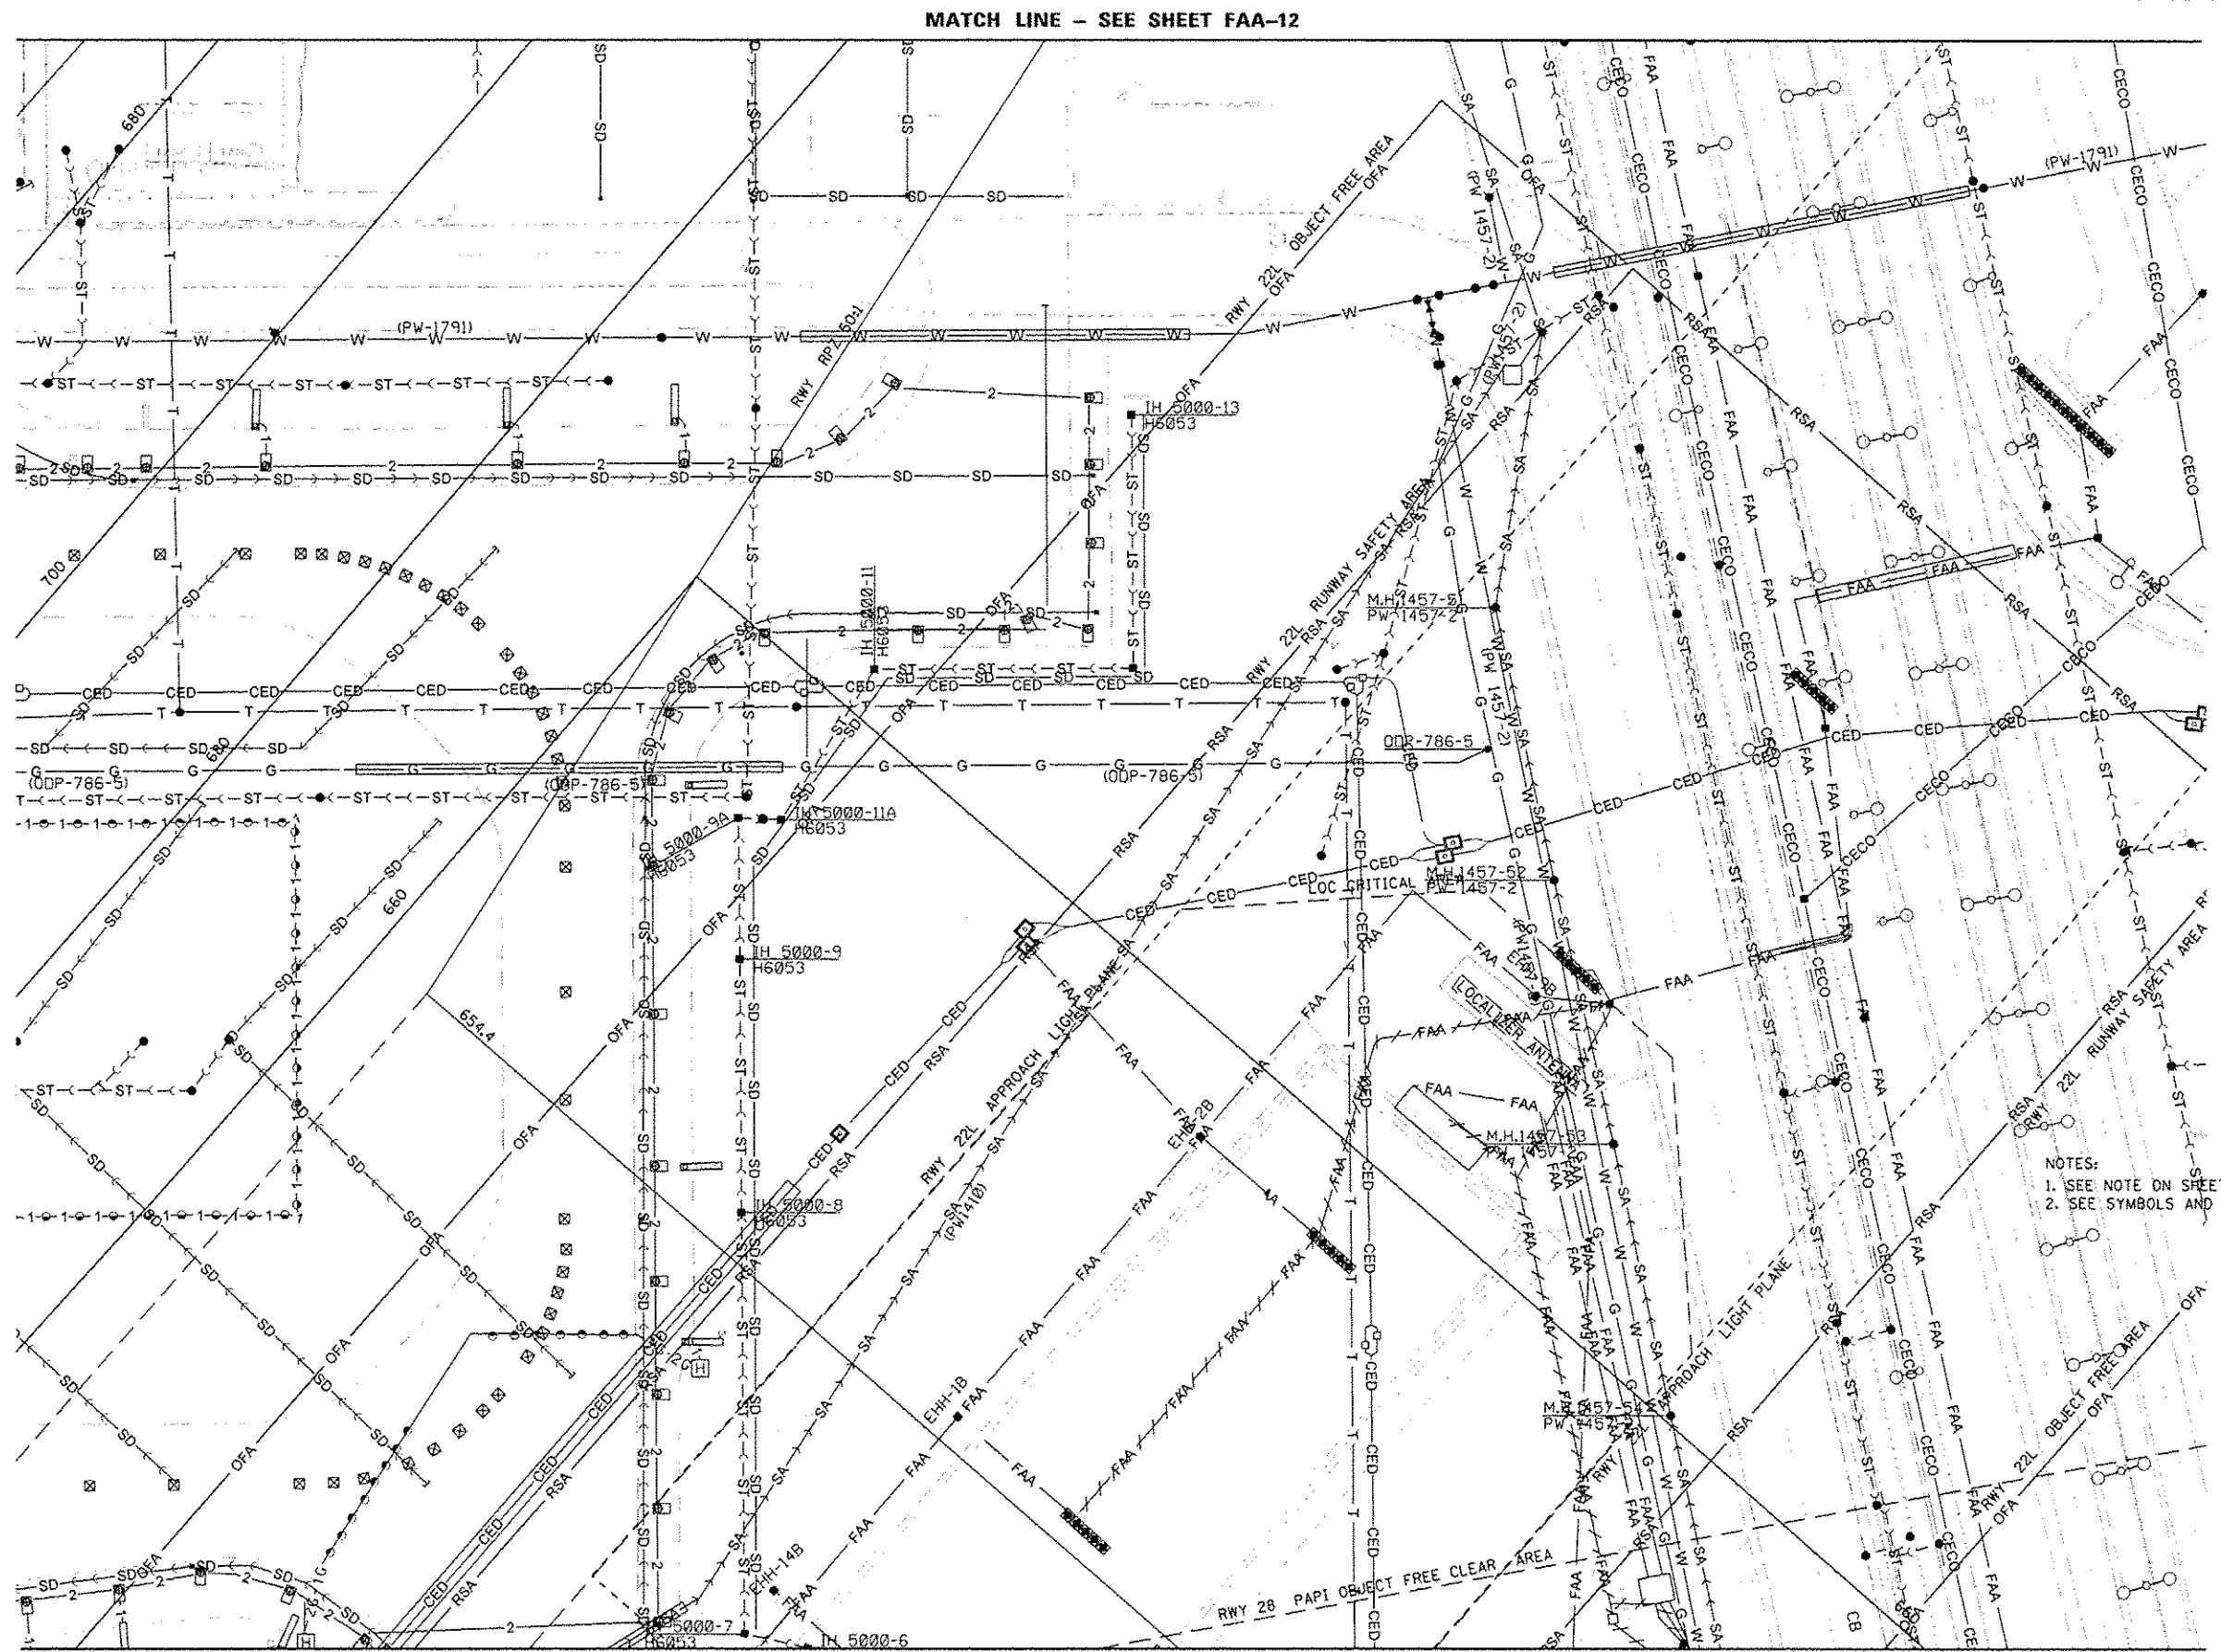

NOTES:
 1. SEE NOTE ON SHEET C-001.
 2. SEE SYMBOLS AND LEGEND ON SHEET G-014.

ADDED SHEET
FAA-13

MATCH LINE - SEE SHEET FAA-12

MATCH LINE - SEE SHEET FAA-14



USER NAME: mhoev	DESIGNED: CFB	REVISED: -
DRAWN: CFB	REVISED: -	
CHECKED: MSPG	REVISED: -	
DATE: 26-DEC-2012	REVISED: 12/28/12 ADDENDUM 1	

STATE OF ILLINOIS
 DEPARTMENT OF TRANSPORTATION

FOTS LOOP 3
EXISTING CONDITIONS AND COMPOSITE UTILITIES

SCALE: SHEET NO. 6 OF 7 SHEETS STA. TO STA.

F.A.P. RTE. 330	SECTION 0105 WRS&H	COUNTY COOK	TOTAL SHEETS 605	SHEET NO. 605M
ILLINOIS FED. AID PROJECT			CONTRACT NO. 60G37	

FILE NAME: IP_PWP\dmx7844\0168037-shr-FAA01513.dgn