


NUMBERED LEGEND:

- ① INSTALL NEW FIBER PATCH PANEL IN EXISTING RACK (BAY 1, RACK 2)
A. ROUTE CABLING CONTINUOUS TO THIS POINT AND MAKE CONNECTIONS TO FIBER PATCH PANEL.
B. FURNISH PATCH CABLE FOR FAA PERSONNEL TO INSTALL;
COORDINATE LENGTH OF PATCH CABLES WITH FAA PERSONNEL.

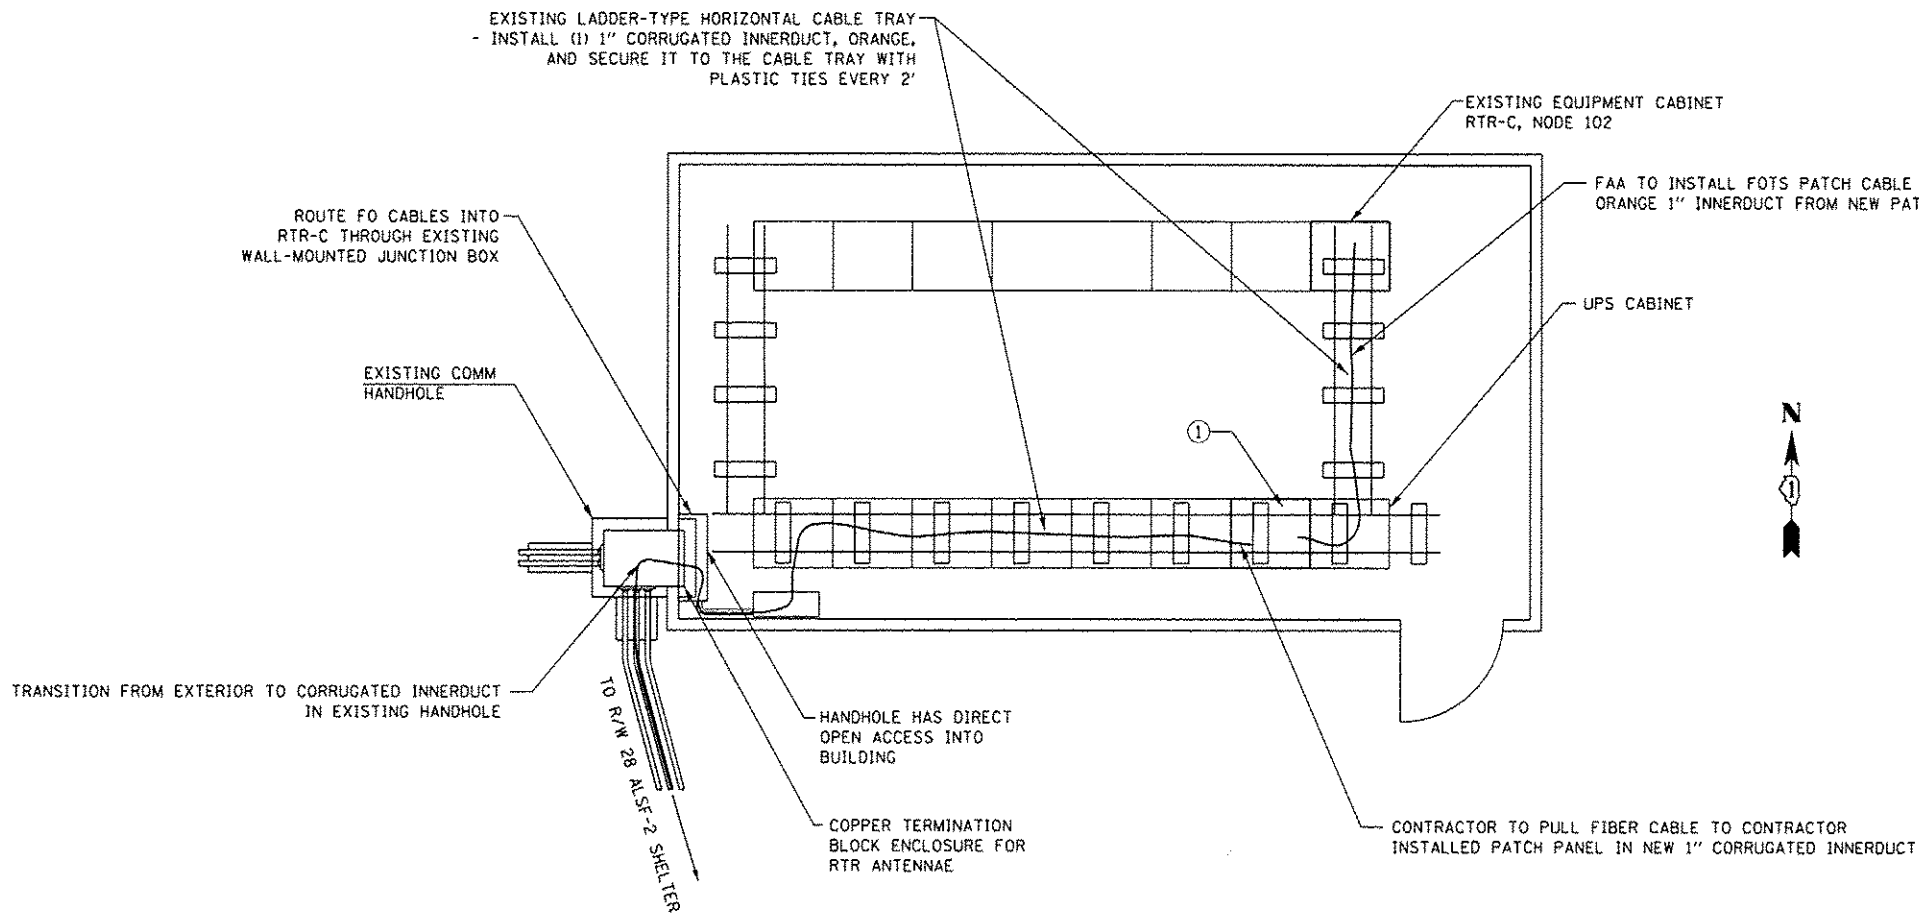

RTR-C - PLAN VIEW

NOTES

1. THE PROPOSED FIBER OPTIC CABLE SHALL BE INSTALLED WITHOUT SPLICE BETWEEN THE NEW CONTRACTOR PROVIDED FOTS PATCH PANELS IN RTR C AND THE EXISTING FOTS PATCH PANEL IN THE RUNWAY 28 ALSF SHELTER.
2. ALL 12 FIBERS ARE TO TERMINATED BE ON THE FOTS PATCH PANELS AND TESTED IN ACCORDANCE WITH SPECIFICATION 16125.
3. ALL EXISTING FIBER OPTIC CABLES AND TERMINATIONS TO BE MAINTAINED UNTIL THE FAA COMMISSIONS THE NEW INSTALLATION.
4. CONTRACTOR MUST SUBMIT ASSISTANCE REQUEST FORM 5 BUSINESS DAYS IN ADVANCE OF GAINING ACCESS TO THE SHELTER TO PERFORM WORK.
5. NO FIBER CABLES ARE TO BE DISCONNECTED BY THE CONTRACTOR. ANY FIBER TO BE REMOVED WILL BE IDENTIFIED BY FAA PERSONNEL ONLY.
6. INSTALL A PULLWIRE/TAPE IN NEW CORRUGATED INNERDUCT BETWEEN PATCH PANEL AND TERMINATION IN EQUIPMENT CABINET.
7. SEAL ALL EXISTING AND NEW UNUSED CONDUITS AND INNERDUCT AT HANDHOLE FOR OPENINGS THAT LEAD OUT OF THE SHELTER.

HNTB

USER NAME = mksir	DESIGNED SJM	REVISED -
	DRAWN SJM	REVISED -
PLOT SCALE = 2/1	CHECKED SPG	REVISED -
PLOT DATE = 27-DEC-2012	DATE	REVISED 12/28/12 ADDENDUM 1

STATE OF ILLINOIS
DEPARTMENT OF TRANSPORTATION

FOTS LOOP 3
FOTS TAIL TERMINATION DETAILS AT RTR-C

SCALE: N.T.S. SHEET NO. 1 OF 3 SHEETS STA. N/A TO STA. N/A

F.A.P. RTE.	SECTION	COUNTY	TOTAL SHEETS	SHEET NO.
330	0109 WRS&HB	COOK	605	605X
CONTRACT NO. 60637				
ILLINOIS FED. AID PROJECT				

FILE NAME = IP_PwPcdms47844\DIGR037-whs-FAAF01924.dgn

ADDED SHEET
FAA-24