


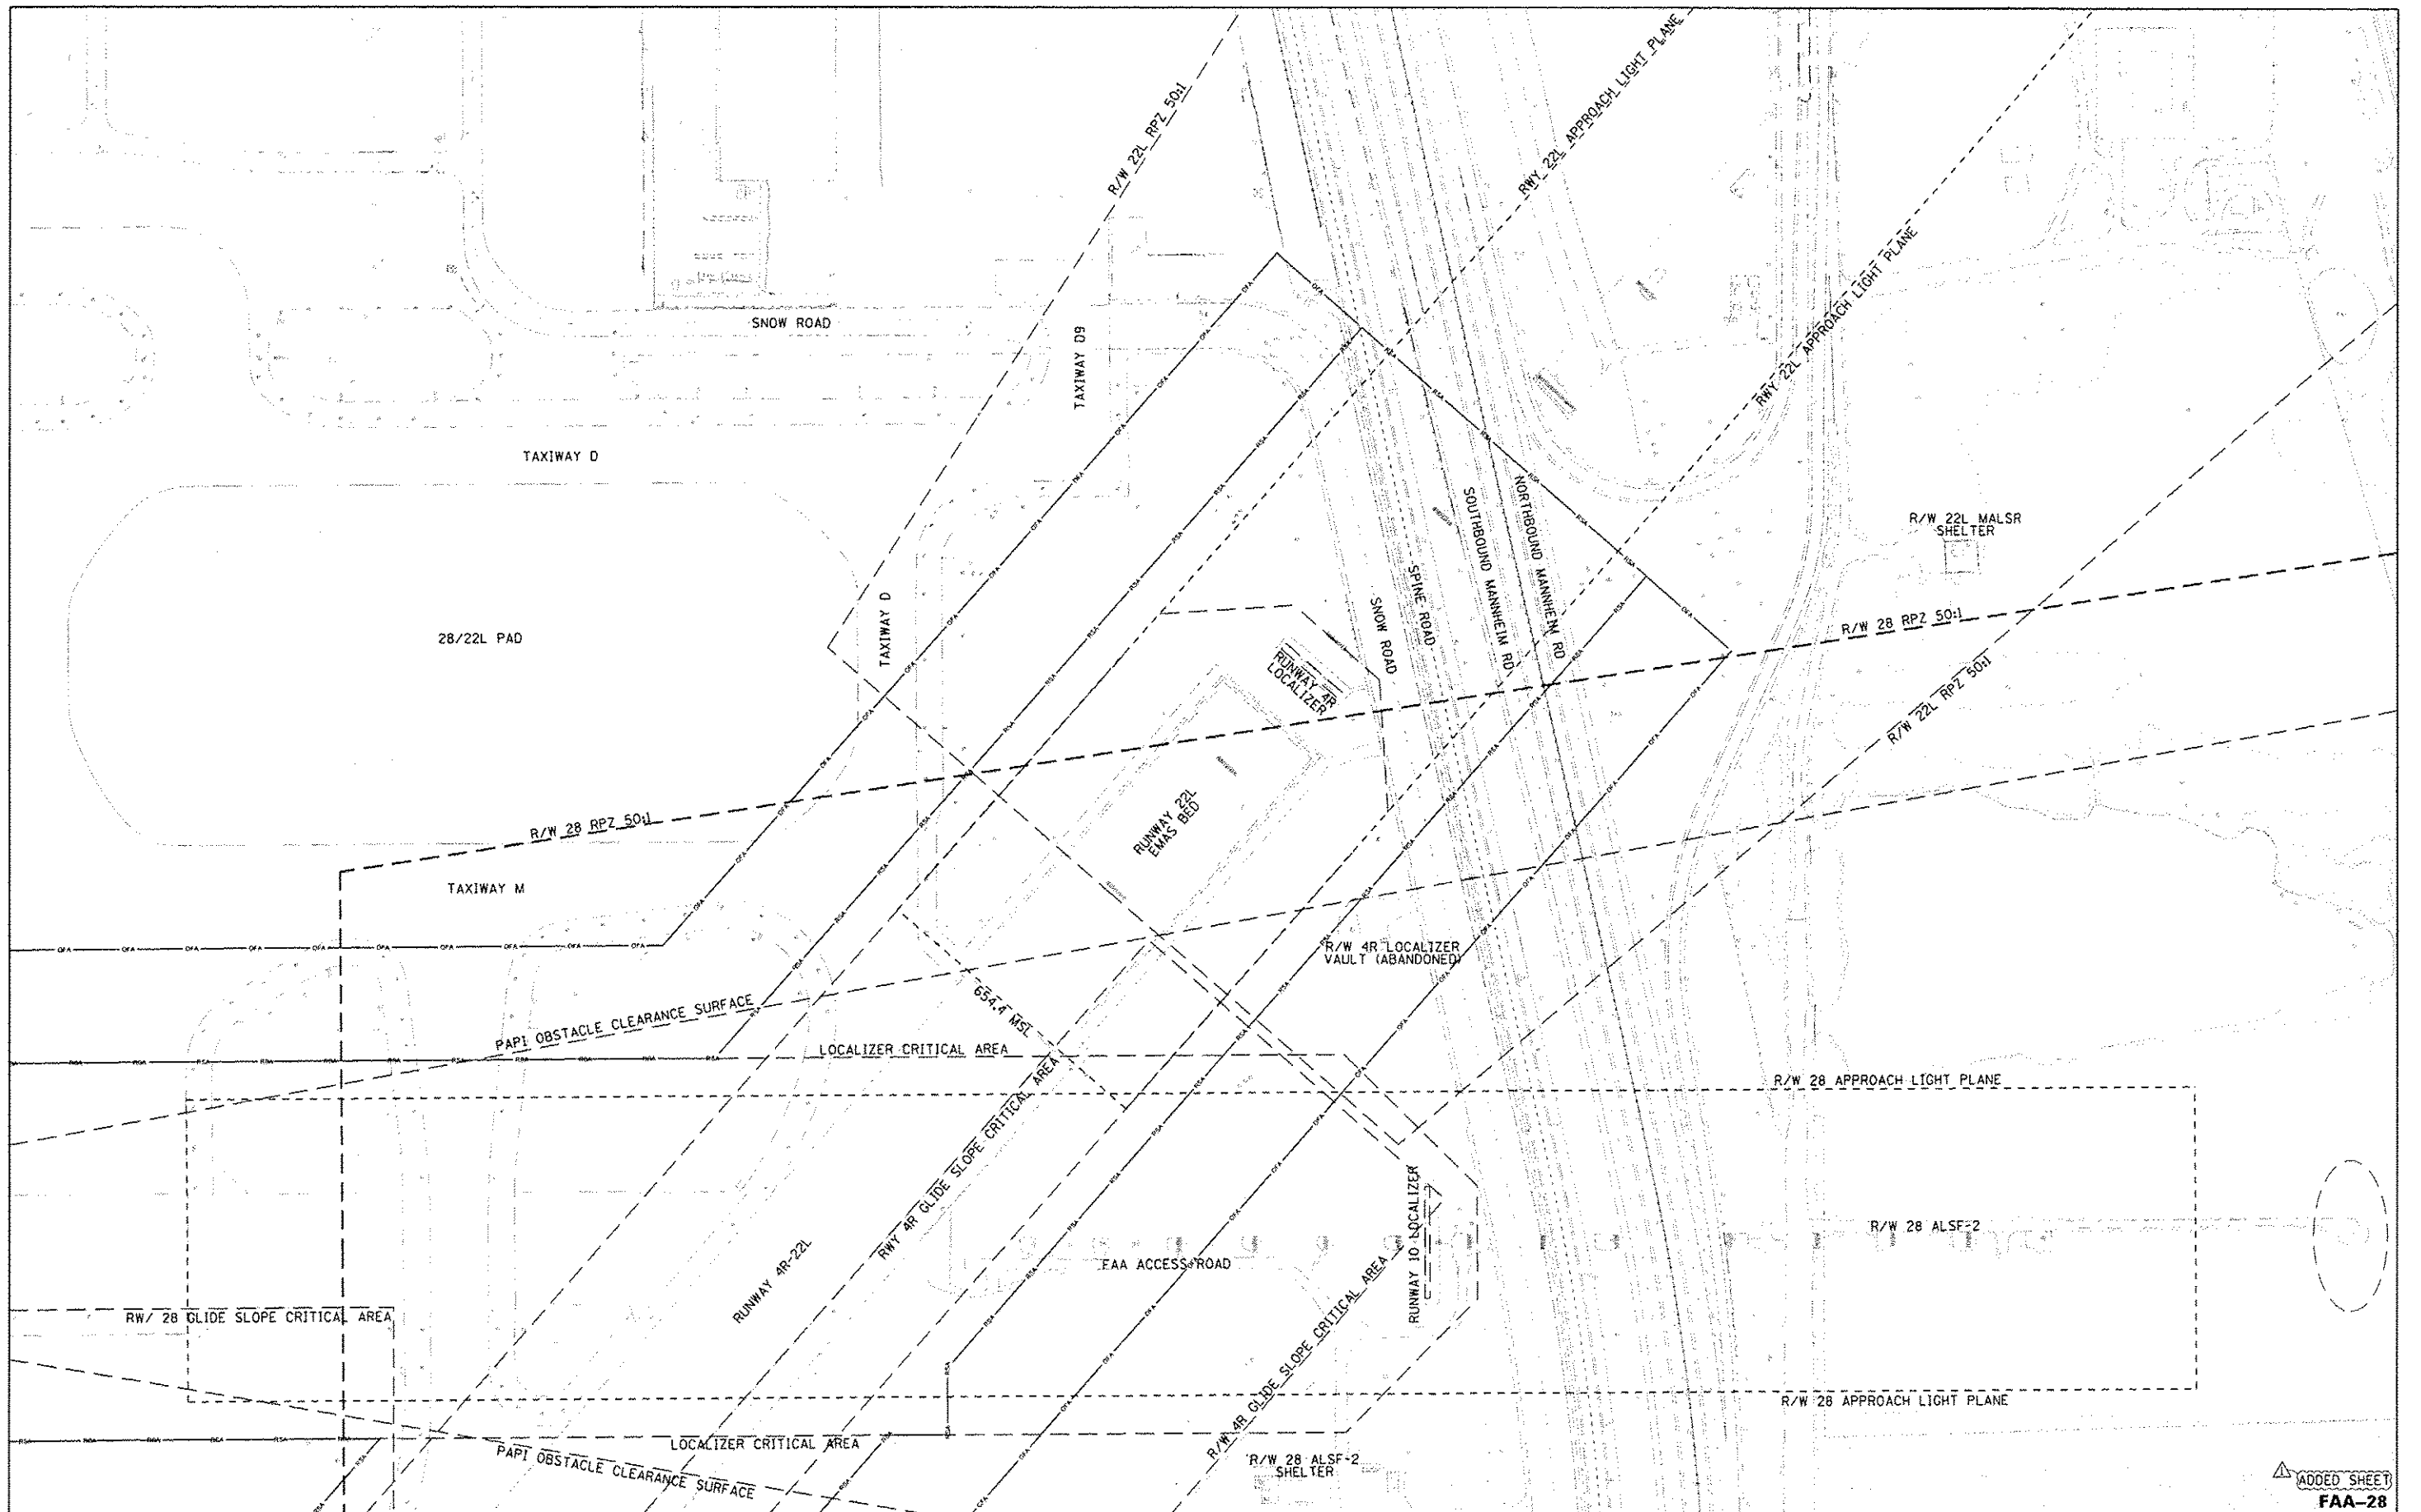

HNTB	USER NAME = mkoer	DESIGNED SJM	REVISED -	STATE OF ILLINOIS DEPARTMENT OF TRANSPORTATION	NAVAIDS – EXISTING CONDITIONS AND COMPOSITE UTILITIES	F.A.P. RTE.	SECTION	COUNTY	TOTAL SHEETS	SHEET NO.
	PLOT SCALE = 280:1	DRAWN SJM	REVISED -			330	0105 WRS&HB	COOK	605	605AB
	PLOT DATE = 26-DEC-2012	CHECKED SPG	REVISED -			CONTRACT NO. 60G37				
	DATE	REVISED 12/26/12 ADDENDUM 1	ILLINOIS FED. AID PROJECT							
FILE NAME = IP_PWPdms47844\016837-shv-FAANAV028.dgn				SCALE: 1" = 100'	SHEET NO. 1 OF 1 SHEETS	STA.	TO STA.			

▲ ADDED SHEET
FAA-28