
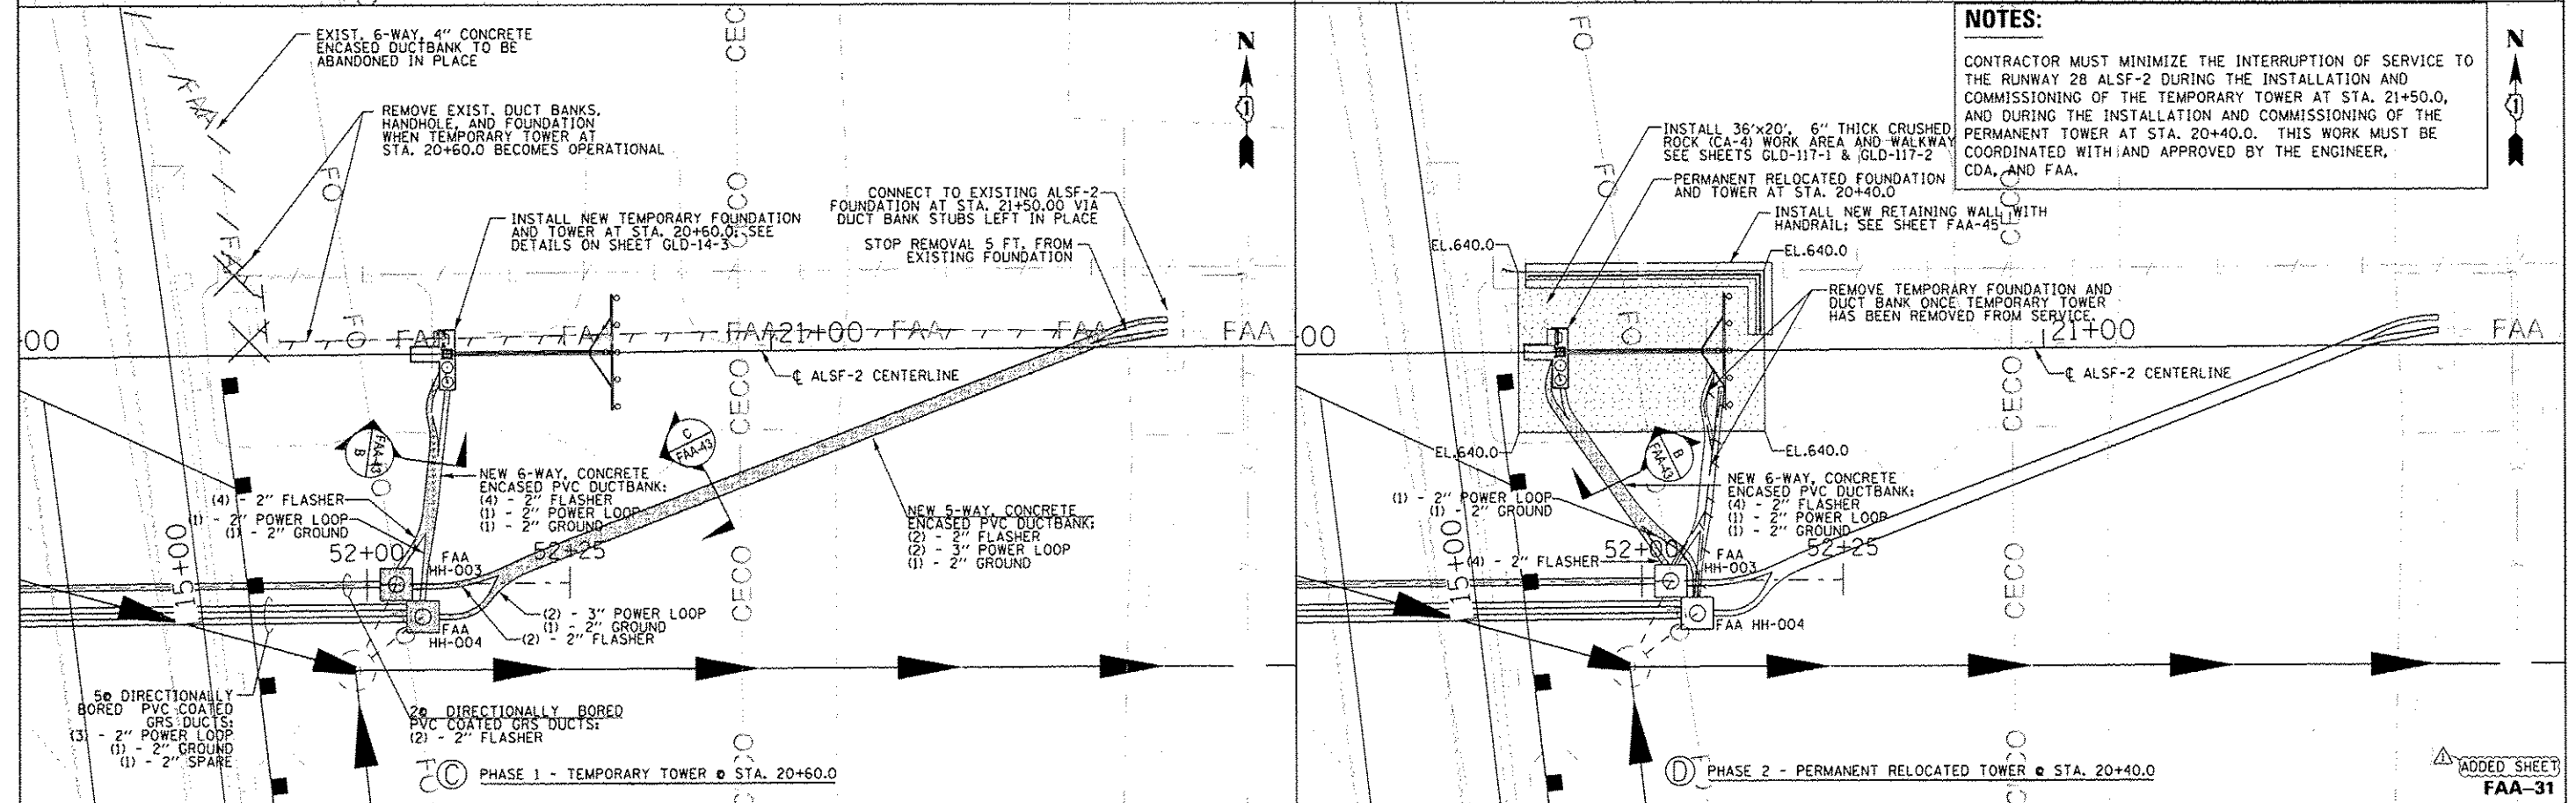


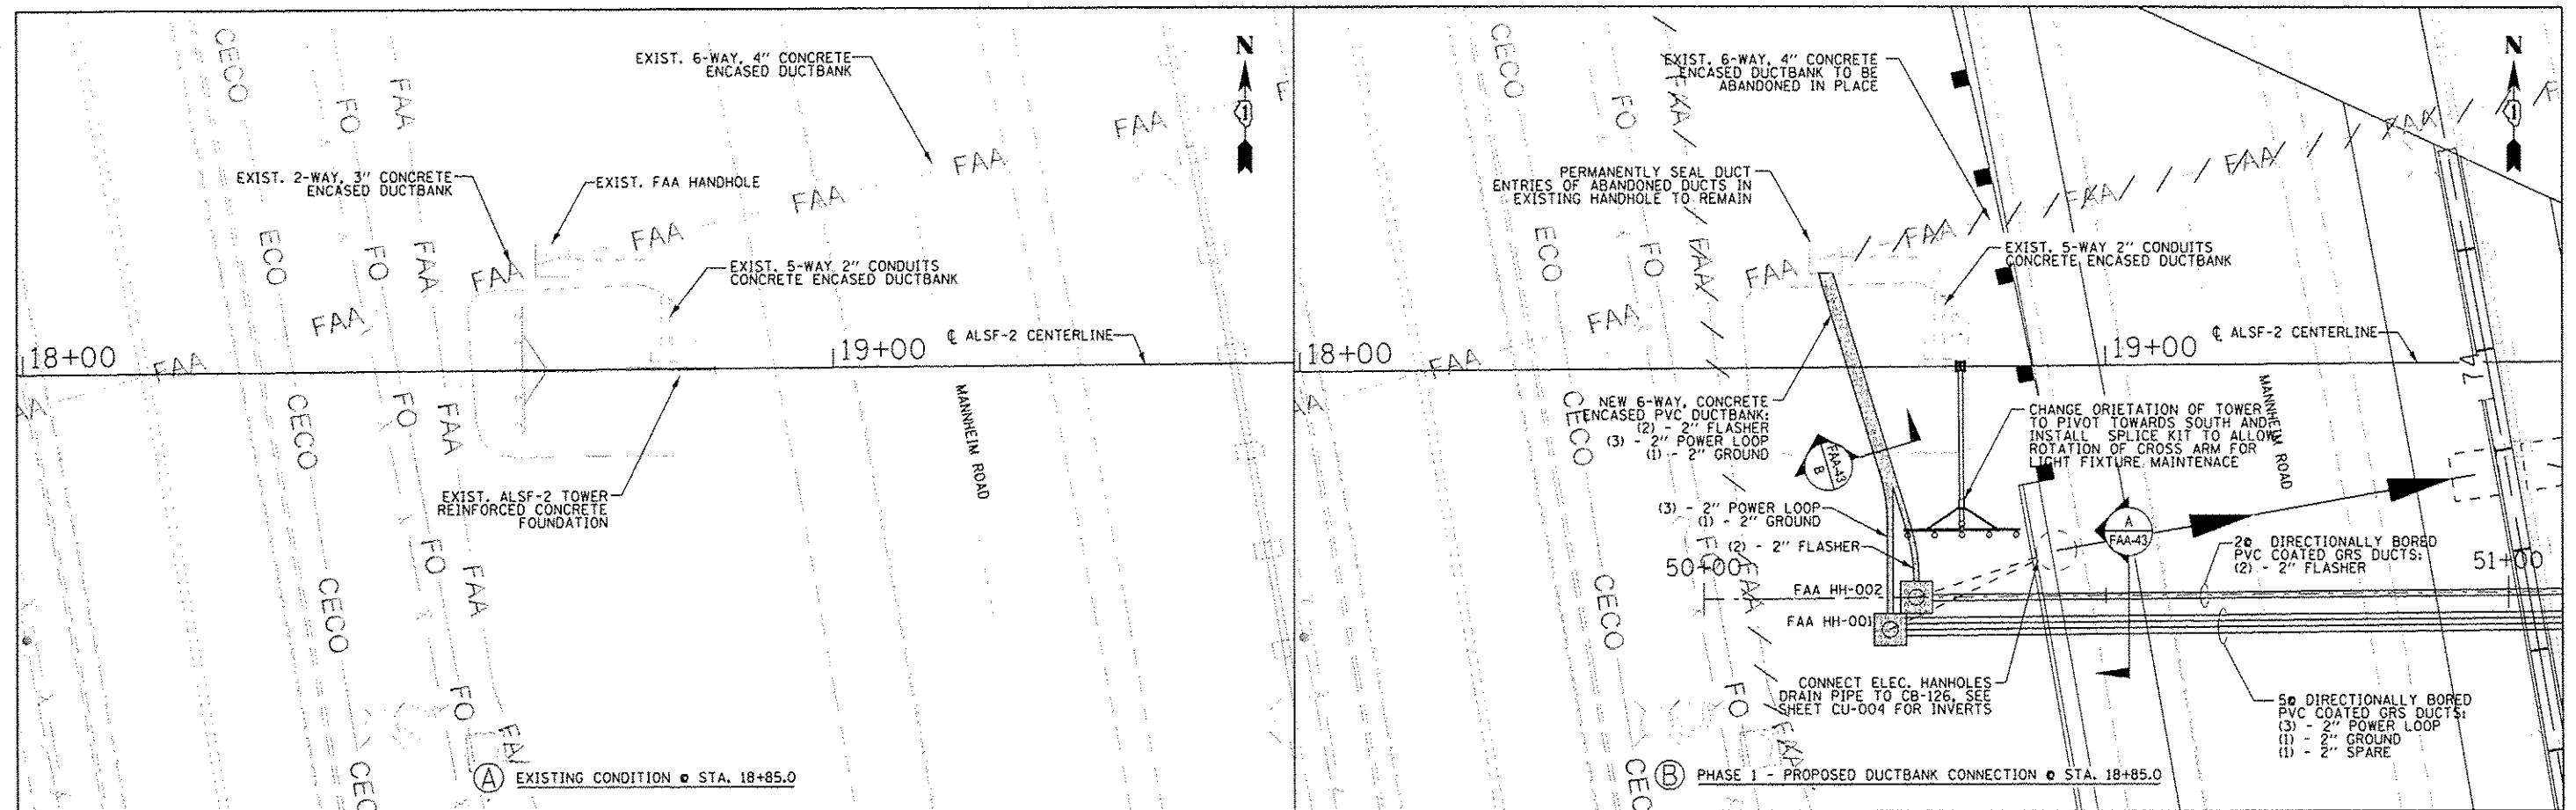

NOTES:

CONTRACTOR MUST MINIMIZE THE INTERRUPTION OF SERVICE TO THE RUNWAY 28 ALSF-2 DURING THE INSTALLATION AND COMMISSIONING OF THE TEMPORARY TOWER AT STA. 21+50.0, AND DURING THE INSTALLATION AND COMMISSIONING OF THE PERMANENT TOWER AT STA. 20+40.0. THIS WORK MUST BE COORDINATED WITH AND APPROVED BY THE ENGINEER, CDA, AND FAA.

HNTB	USER NAME: mhaxir	DESIGNED: CFB	REVISED: -	STATE OF ILLINOIS DEPARTMENT OF TRANSPORTATION	NAVAIDS RW 28 ALSF-2 RELOCATION PHASING PLAN DETAILS	F.A.P. RTE. 330	SECTION 0105 WRS&HB	COUNTY COOK	TOTAL SHEETS 605	SHEET NO. 605AE
	PLOT SCALE: 28:1	DRAWN: CFB	REVISED: -							
	PLOT DATE: 26-DEC-2012	CHECKED: SPG	REVISED: -							
		DATE	REVISED: 12/28/12, ADDENDUM 1			SCALE: 1" = 10'	SHEET NO. 1 OF 11 SHEETS	STA. TO STA.	CONTRACT NO. 60637	

FILE NAME: IP_PWPdms47844\0168637-shs-FAANVD31.dgn