


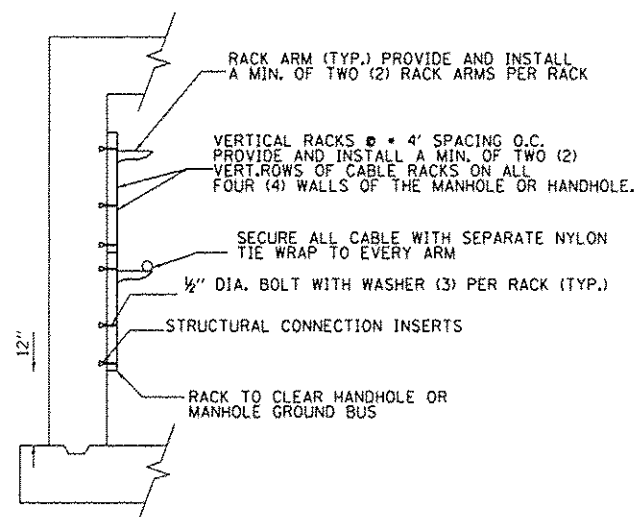


NOTES:

1. CABLE RACKS MUST BE HEAVY DUTY, STANDARD YELLOW FIBERGLASS REINFORCED NYLON WITH ADJUSTABLE ARMS.
2. LENGTH OF RACK ARM MUST BE 14 INCHES FOR FAA MANHOLES AND 6 INCHES FOR FAA HANDHOLES.

TYPICAL NON-METALLIC CABLE SUPPORT RACKS

(NOT TO SCALE)

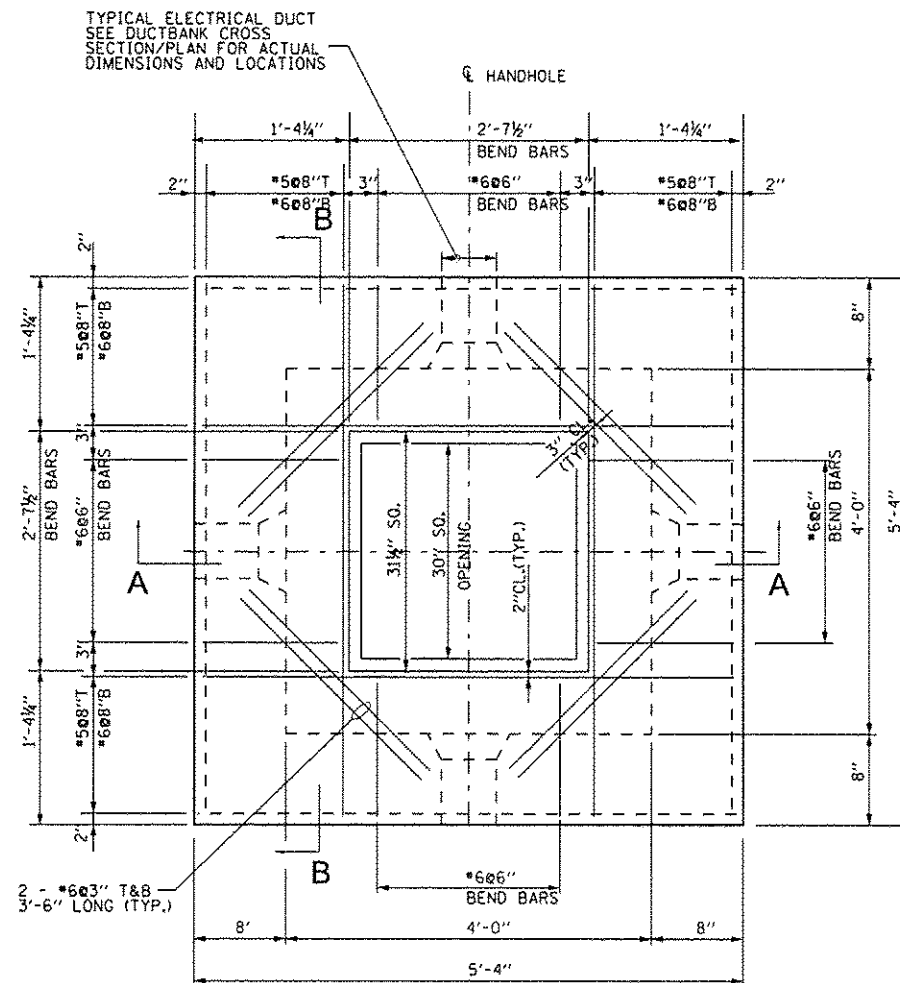

NOTES:

1. IF CONTRACTOR OPTS TO USE PRECAST HANDHOLE IN LIEU OF CAST-IN-PLACE, REFER TO GENERAL NOTES AND DESIGN ASSUMPTIONS ON SHEET CU-009.
2. FOR SECTION A-A AND SECTION B-B, SEE SHEET CU-011.

TOP SLAB PLAN TYPICAL CAST-IN-PLACE FAA HANDHOLE REINFORCEMENT HS20 LOADING

HNTB

USER NAME = mkoar	DESIGNED <i>SJM</i>	REVISED -
	DRAWN <i>SJM</i>	REVISED -
PLOT SCALE = 2:1	CHECKED <i>SPG</i>	REVISED -
PLOT DATE = 26-DEC-2012	DATE	REVISED 12/28/12 ADDENDUM 1

STATE OF ILLINOIS
DEPARTMENT OF TRANSPORTATION

FAA HANDHOLE DETAILS HS20 LOADING, SHEET 1 OF 2			
SCALE: N.T.S.	SHEET NO. 2 OF 5 SHEETS	STA. N/A	TO STA. N/A

F.A.P. RTE.	SECTION	COUNTY	TOTAL SHEETS	SHEET NO.
330	0105 WRS&HB	COOK	605	605AU
CONTRACT NO. 60G37				
ILLINOIS FED. AID PROJECT				

ADDED SHEET
FAA-47

FILE NAME = IP_PWP\jdas47644\0168037-shc-FAA47.dgn