



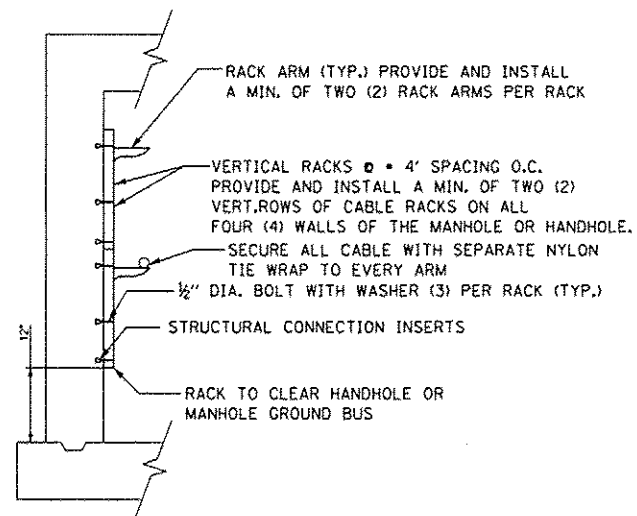

NOTES:

1. CABLE RACKS MUST BE HEAVY DUTY, STANDARD YELLOW FIBERGLASS REINFORCED NYLON WITH ADJUSTABLE ARMS.
2. LENGTH OF RACK ARM MUST BE 14 INCHES FOR FAA MANHOLES AND 6 INCHES FOR FAA HANDHOLES.
3. FIBER OPTIC CABLE TO BE LOOPED IN HANDHOLE PER SPEC. 16125.

TYPICAL NON-METALLIC CABLE SUPPORT RACKS

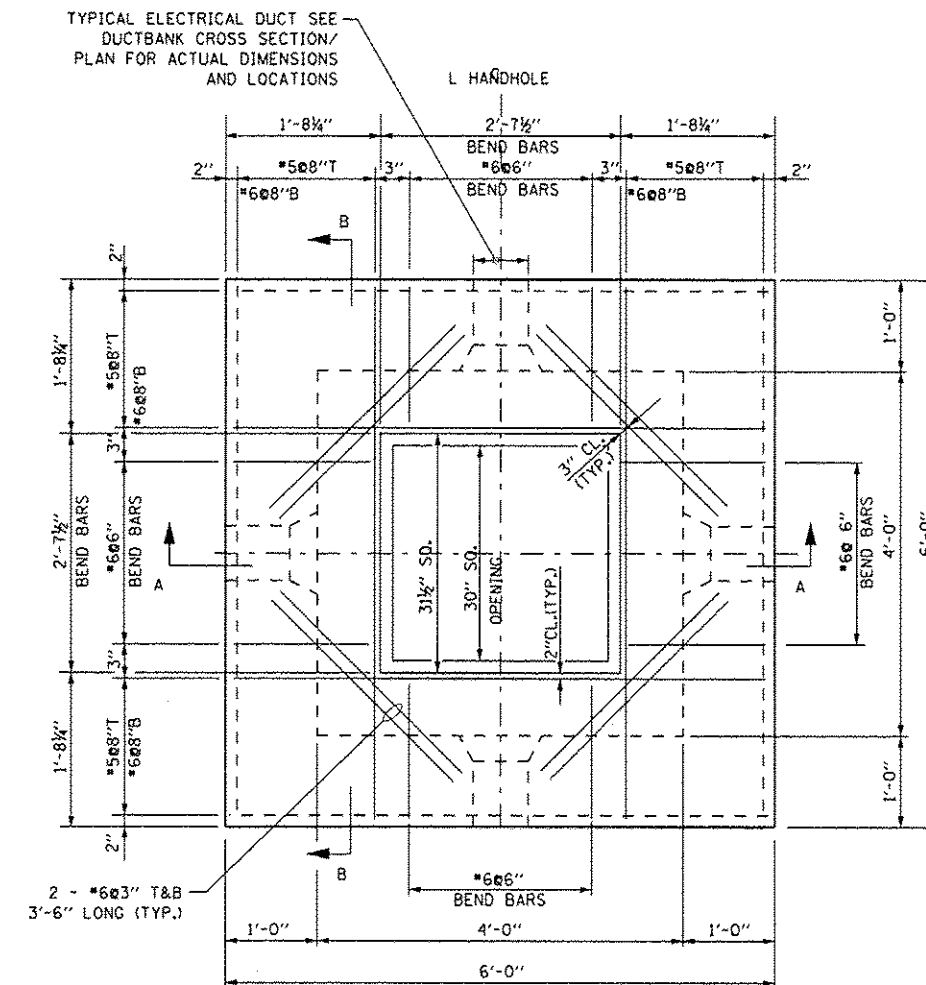

NOTES:

1. IF CONTRACTOR OPTS TO USE PRECAST HANDHOLE IN LIEU OF CAST-IN-PLACE, REFER TO SHEET CU-009 FOR GENERAL NOTES AND DESIGN ASSUMPTIONS.
2. FOR SECTION A-A AND SECTION B-B, SEE SHEET CU-013.

TOP SLAB PLAN TYPICAL CAST-IN PLACE CED HANDHOLE REINFORCEMENT AIRCRAFT LOADING

HNTB	USER NAME = mhasir	DESIGNED SJM	REVISED -	STATE OF ILLINOIS DEPARTMENT OF TRANSPORTATION	FAA HANDHOLE DETAILS AIRCRAFT LOADING, SHEET 1 OF 2	F.A.P. RTE. 330	SECTION 0105 WRS&HB	COUNTY COOK	TOTAL SHEETS 606	SHEET NO. 4 OF 5 SHEETS	STA. N/A TO STA. N/A	SCALE: N.T.S.	ILLINOIS FED. AID PROJECT
		DRAWN SJM	REVISED -										
	PLOT SCALE = 2H	CHECKED SPG	REVISED -										
	PLOT DATE = 26-DEC-2012	DATE	REVISED 12/28/12 ADDENDUM 1										
FILE NAME = IP_PWPtdms47844\0168537-shc-FAA49.dgn													

ADDED SHEET
FAA-49