
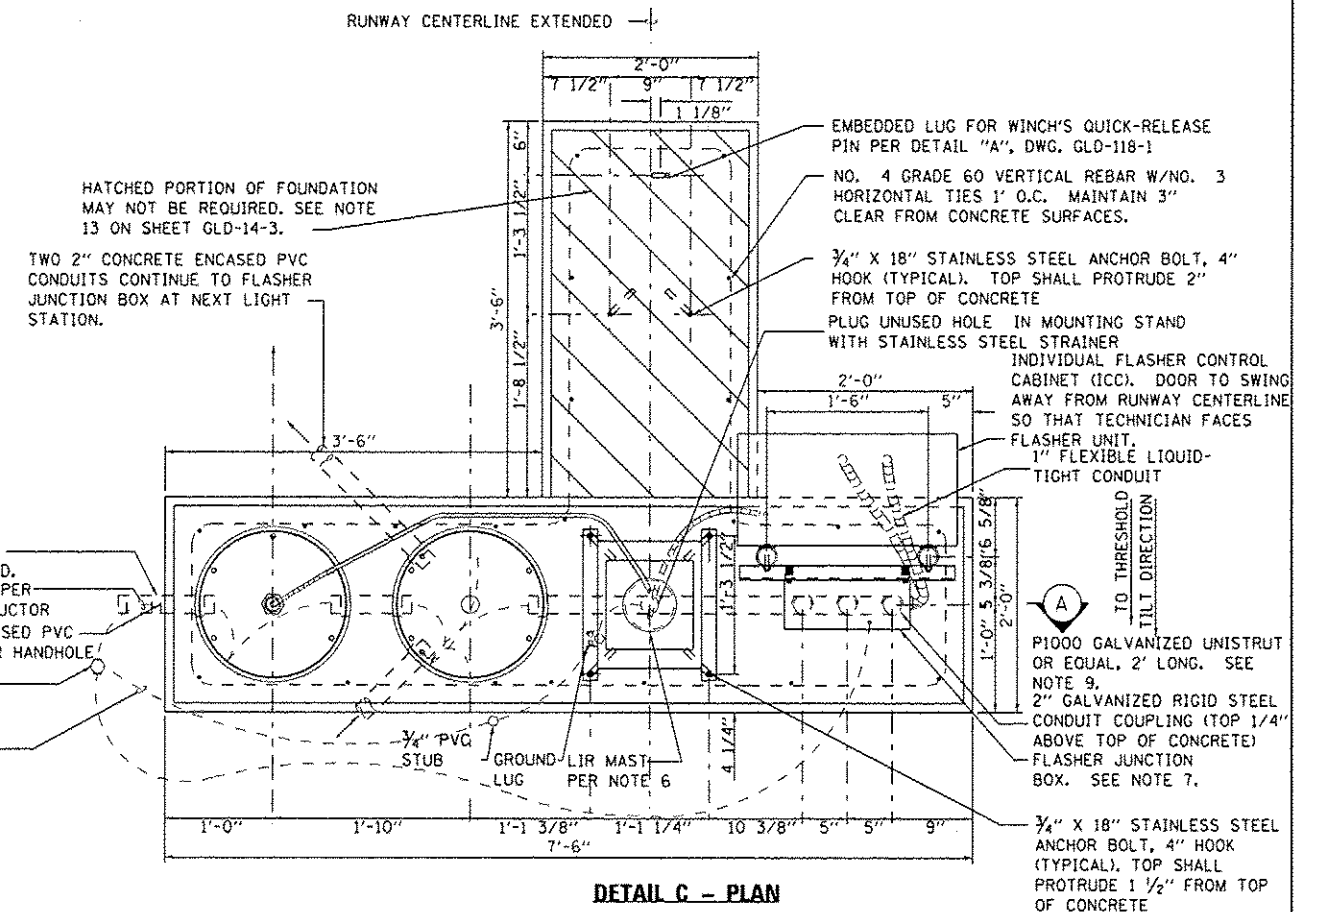


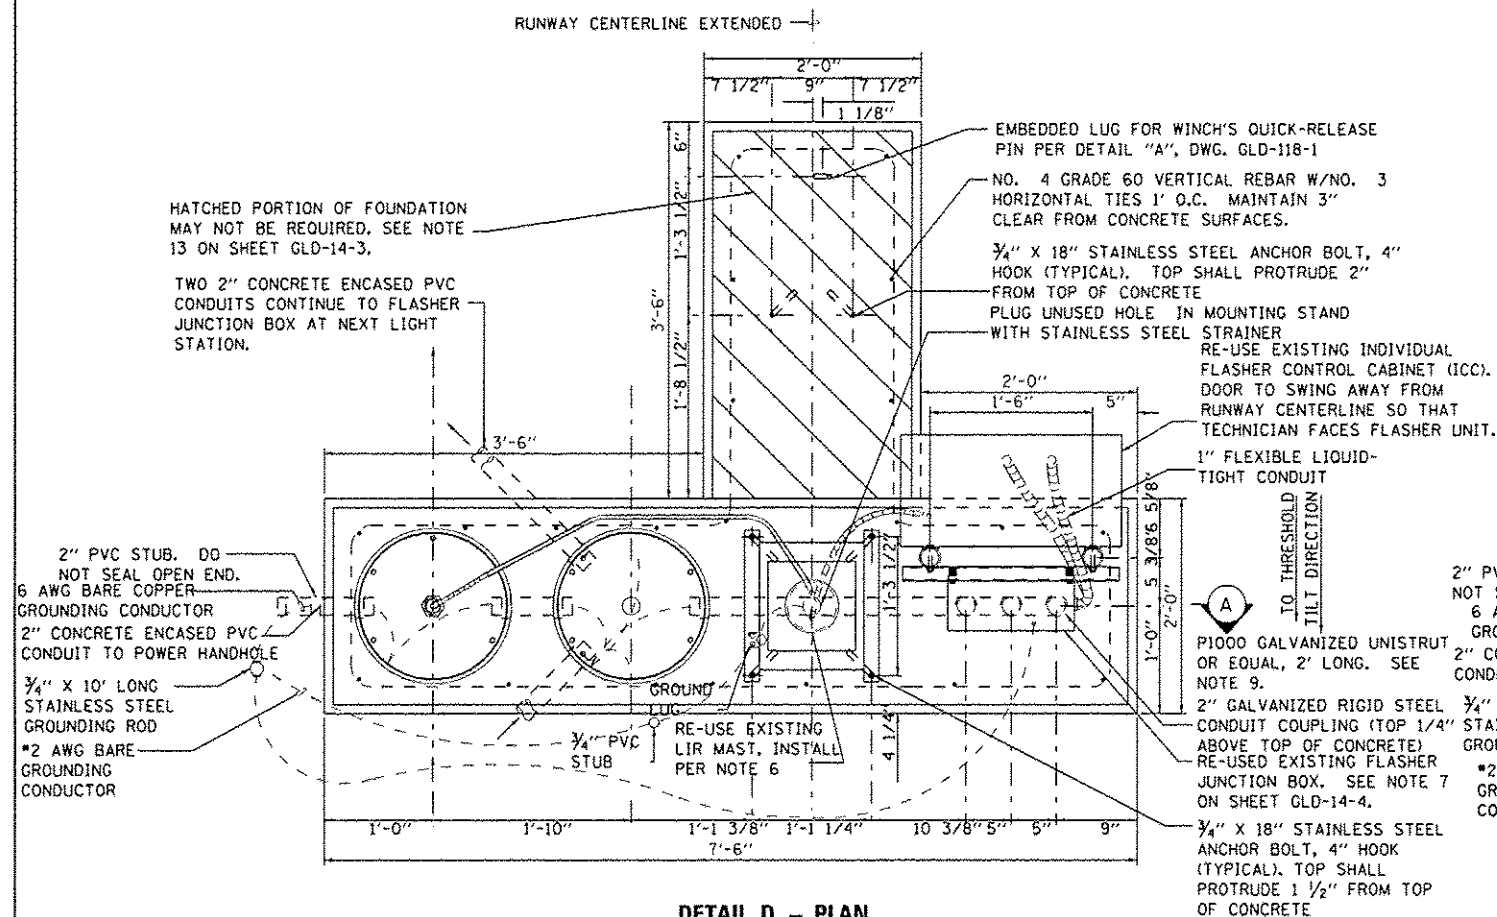

NOTES:

- SHEET GLD-14-3 FOR ELEVATION AND NOTES.

HNTB

USER NAME: mkoar	DESIGNED: SJM	REVISED: -
PLDT SCALE: 20/1	DRAWN: SJM	REVISED: -
PLDT DATE: 26-DEC-2012	CHECKED: SPG	REVISED: -
	DATE: 12/28/12	ADDENDUM 1

STATE OF ILLINOIS
DEPARTMENT OF TRANSPORTATION

NAVAIDS
ALSF-2 - DETAILS FOR MG-20 TOWER LIGHT BAR W/FLASHER
PIVOT AWAY FROM THRESHOLD TYPICAL FOUNDATIONS

SCALE: N.T.S. SHEET NO. 9 OF 16 SHEETS STA. N/A TO STA. N/A

F.A.P. RTE.	SECTION	COUNTY	TOTAL SHEETS	SHEET NO.
330	0105 WRS&HB	COOK	605	605BG
CONTRACT NO. 60G37				ILLINOIS FED. AID PROJECT

ADDED SHEET
GLD-14-5