




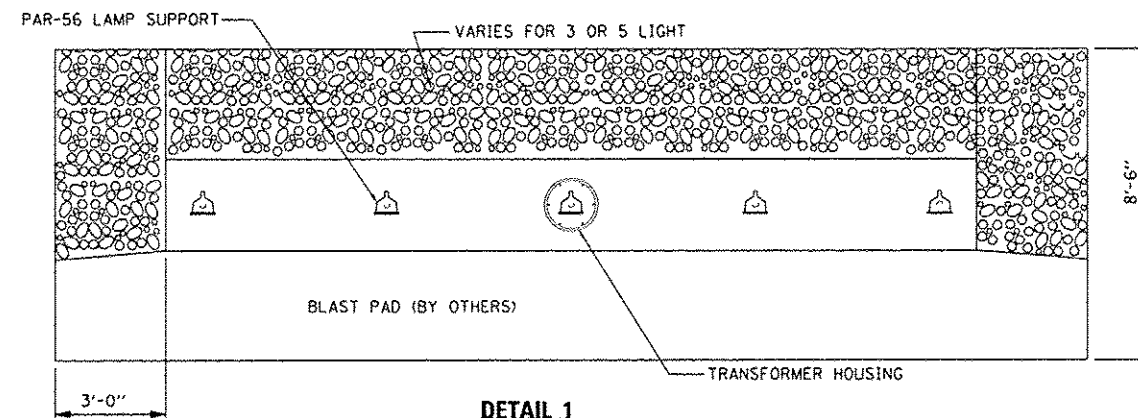

DETAIL 1
TYPICAL CRUSHED ROCK WORK AREA
FOR FRANGIBLY MOUNTED STEADY BURNING LIGHT BAR

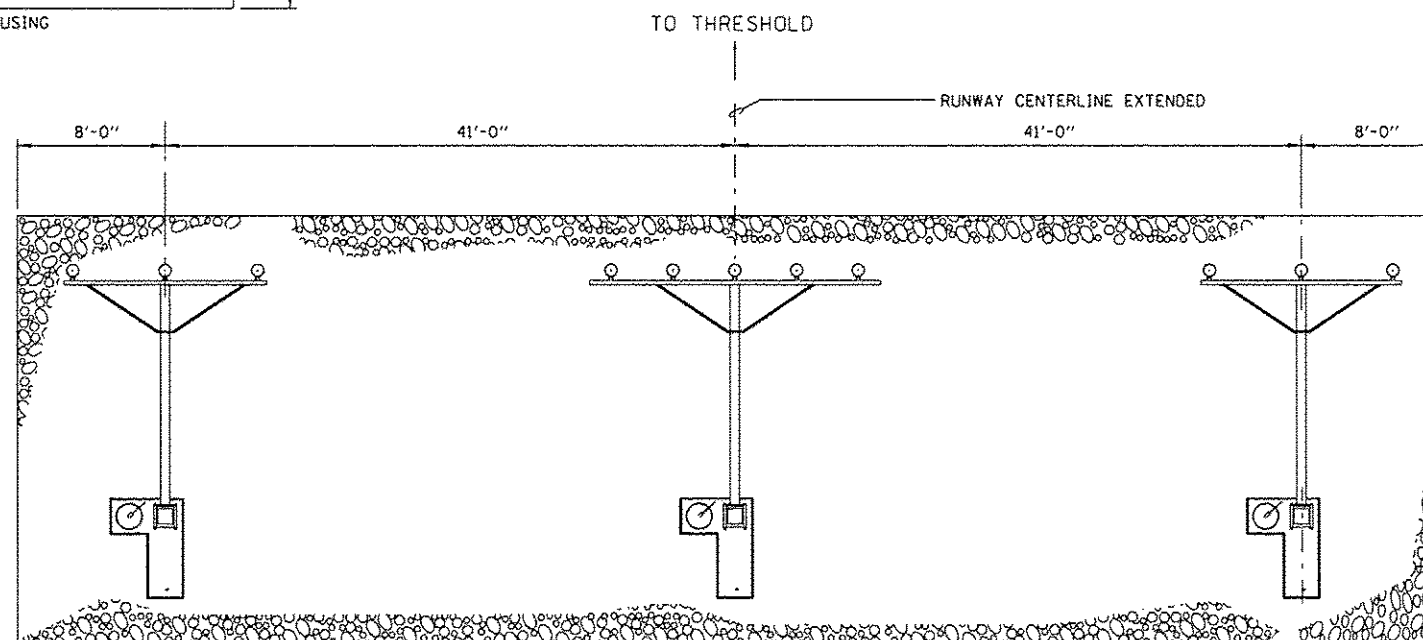

DETAIL 2
TYPICAL CRUSHED ROCK PLOT FOR STEADY-BURNING LIGHT
BARS MOUNTED ON TYPE MG-20 LIR STRUCTURES

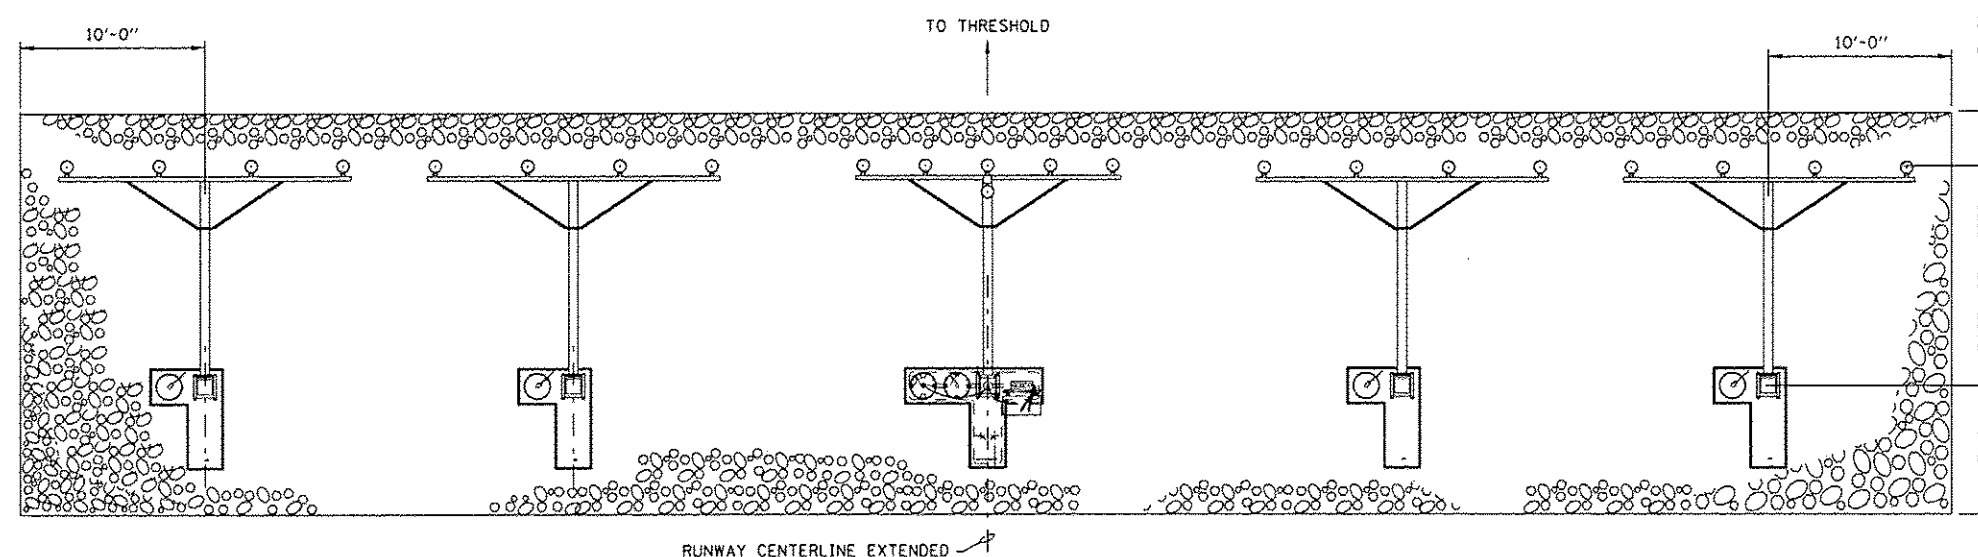

TYPICAL CRUSHED ROCK PLOT FOR STEADY-BURNING LIGHT
BARS MOUNTED ON TYPE MG-20 LIR STRUCTURES

NOTES:

1. CRUSHED ROCK PLOT EXTENDS TO NAVAIDS ACCESS ROAD.

HNTB

USER NAME: mkoar	DESIGNED: SJM	REVISED: -
	DRAWN: SJM	REVISED: -
PLOT SCALE: 2:1	CHECKED: SPG	REVISED: -
PLOT DATE: 26-DEC-2012	DATE:	REVISED: 12/28/12 ADDENDUM 1

STATE OF ILLINOIS
DEPARTMENT OF TRANSPORTATION

NAVAIDS
CRUSHED ROCK PLOT DETAILS

SCALE: N.T.S. SHEET NO. 11 OF 16 SHEETS STA. N/A TO STA. N/A

F.A.P. RTE. 330	SECTION 0105 WRS&HB	COUNTY COOK	TOTAL SHEETS 605	SHEET NO. 605B1
CONTRACT NO. 60637				
ILLINOIS FED. AID PROJECT				

ADDED SHEET
GLD-117-1