


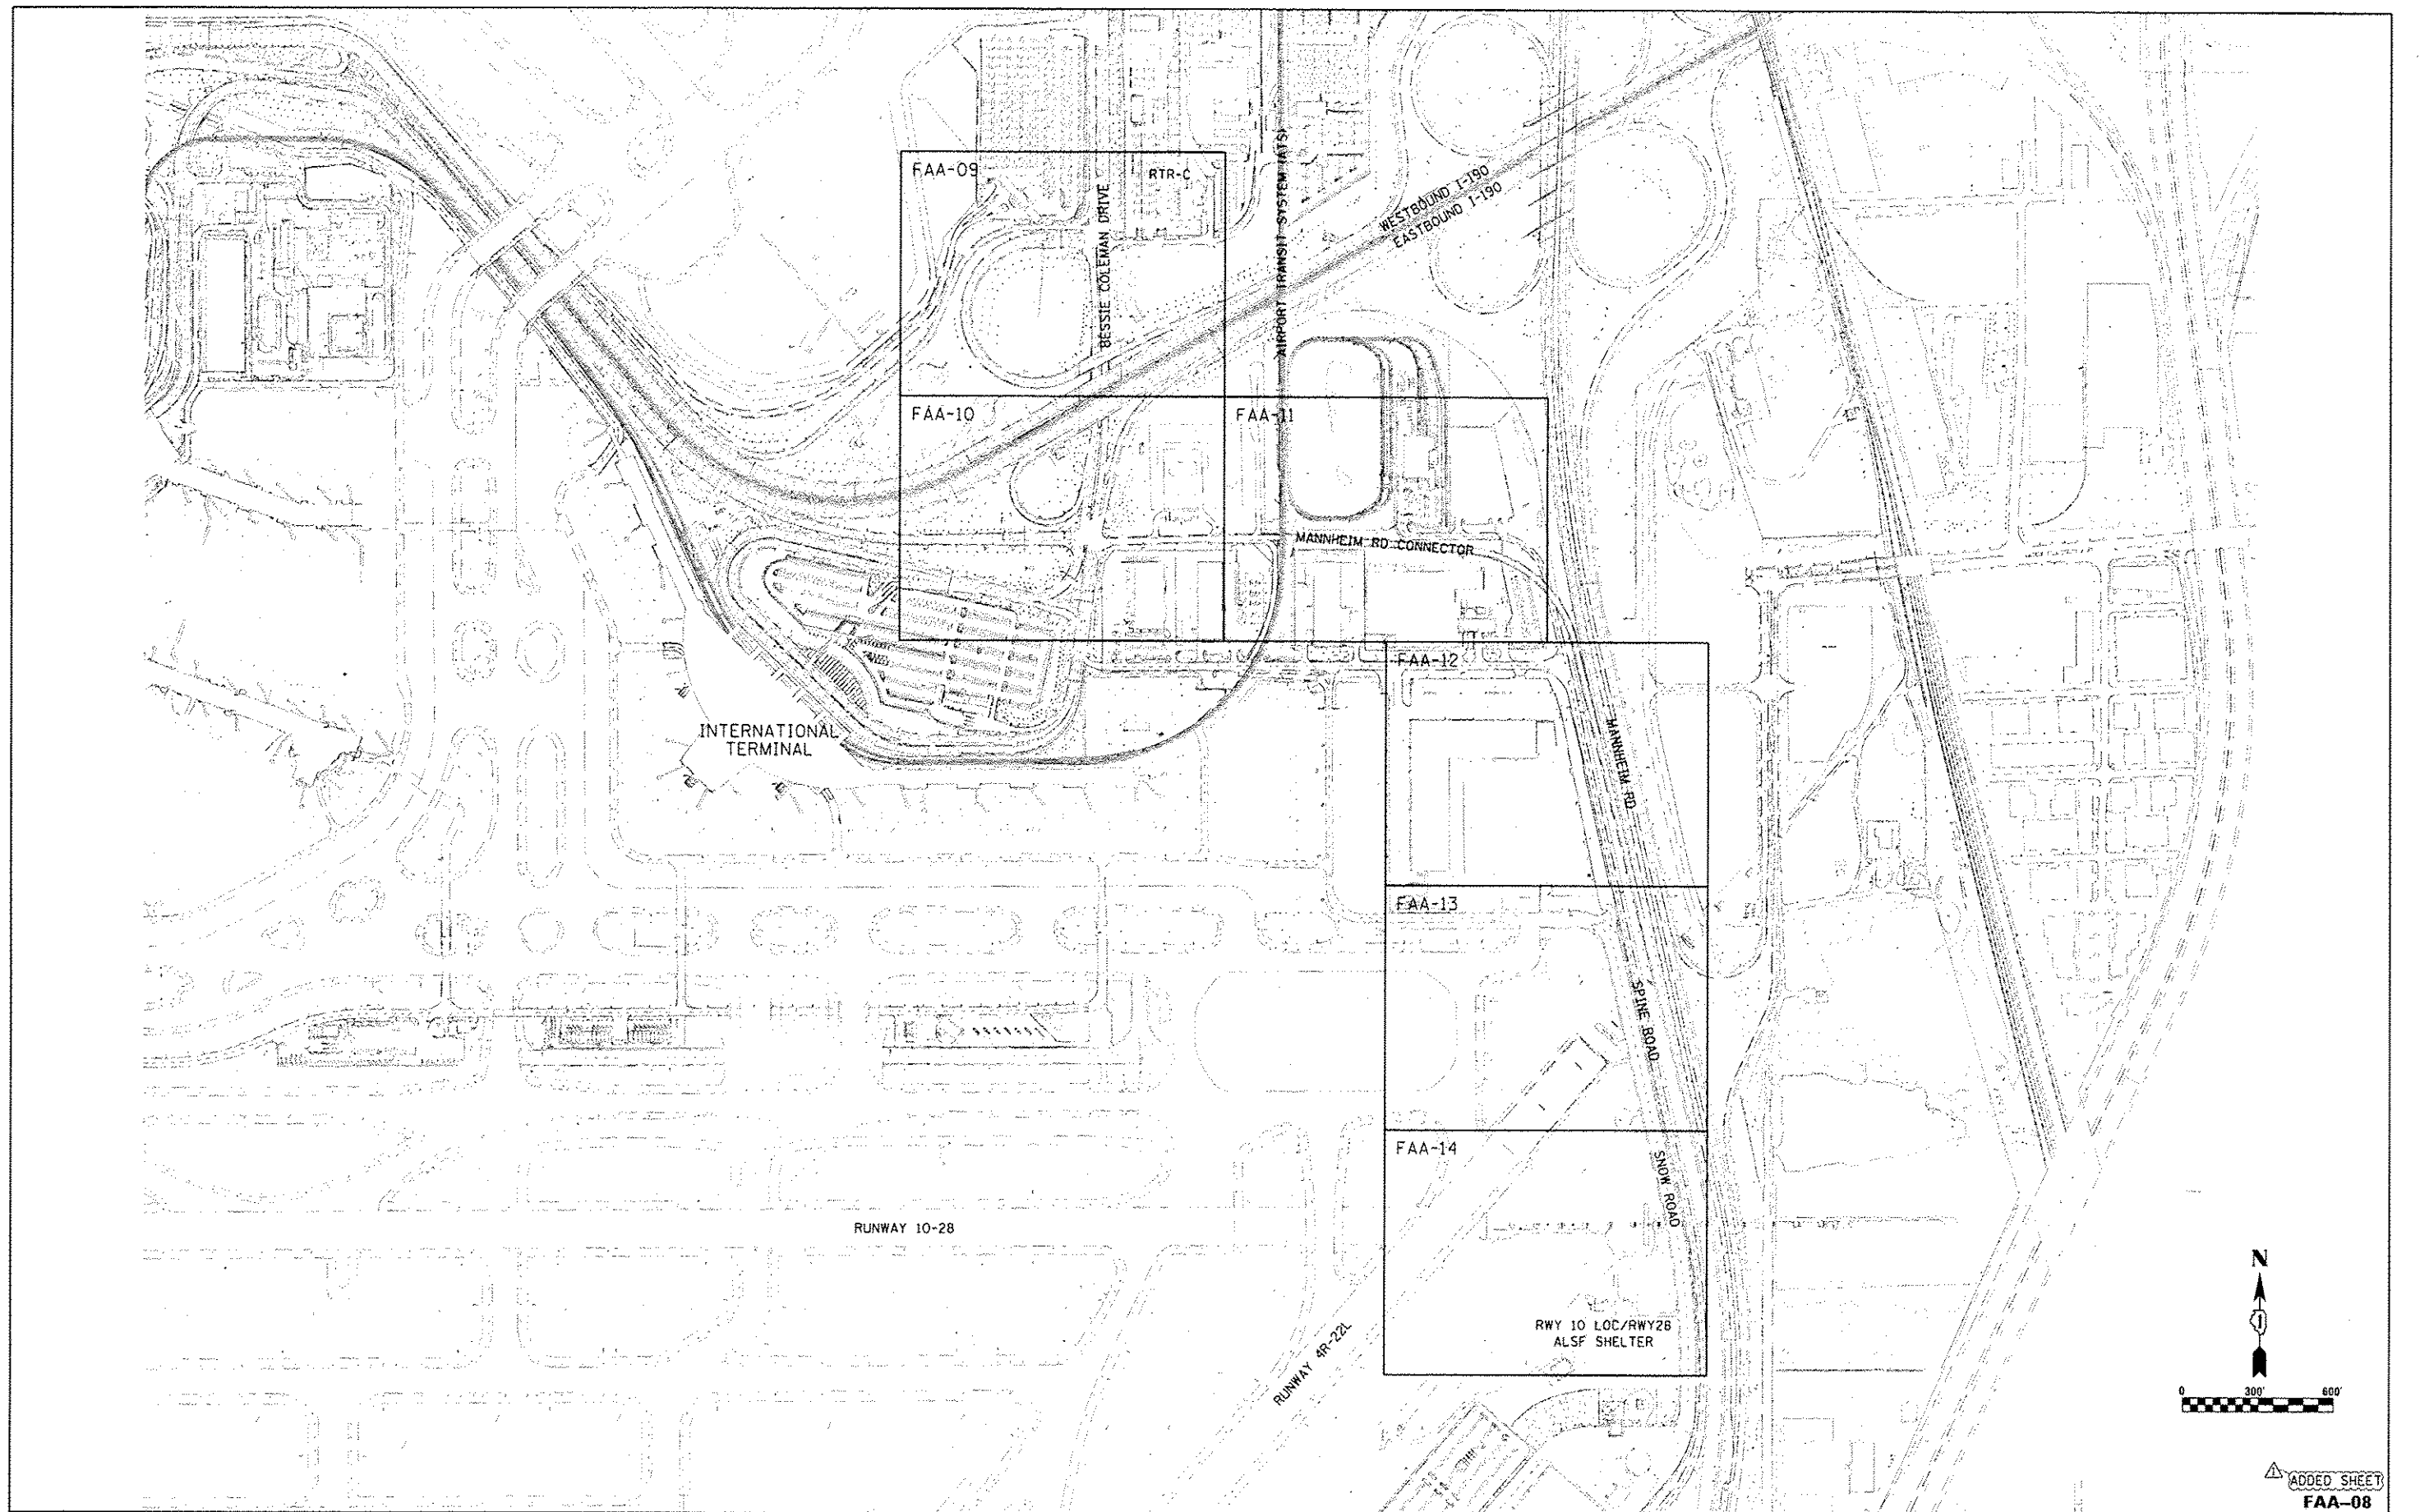

ADDED SHEET
FAA-08

	USER NAME = mhossr	DESIGNED CFB	REVISED -	STATE OF ILLINOIS DEPARTMENT OF TRANSPORTATION	FOTS LOOP 3 EXISTING CONDITIONS AND COMPOSITE UTILITIES KEY PLAN	F.A.P. RTE. 330	SECTION 0105 WRS&HB	COUNTY COOK	TOTAL SHEETS 605	SHEET NO. 605H	CONTRACT NO. 60G37
	PLOT SCALE = 600:1	CHECKED SPG	REVISED -								
	PLOT DATE = 26-DEC-2012	DATE	REVISED 12/28/12 ADDENDUM 1								
	SCALE: SHEET NO. 1 OF 7 SHEETS STA. TO STA.										
FILE NAME = I:\P\W\Wm42844\0160G37\shs-5460E1586.doc ILLINOIS FED. AID PROJECT											