


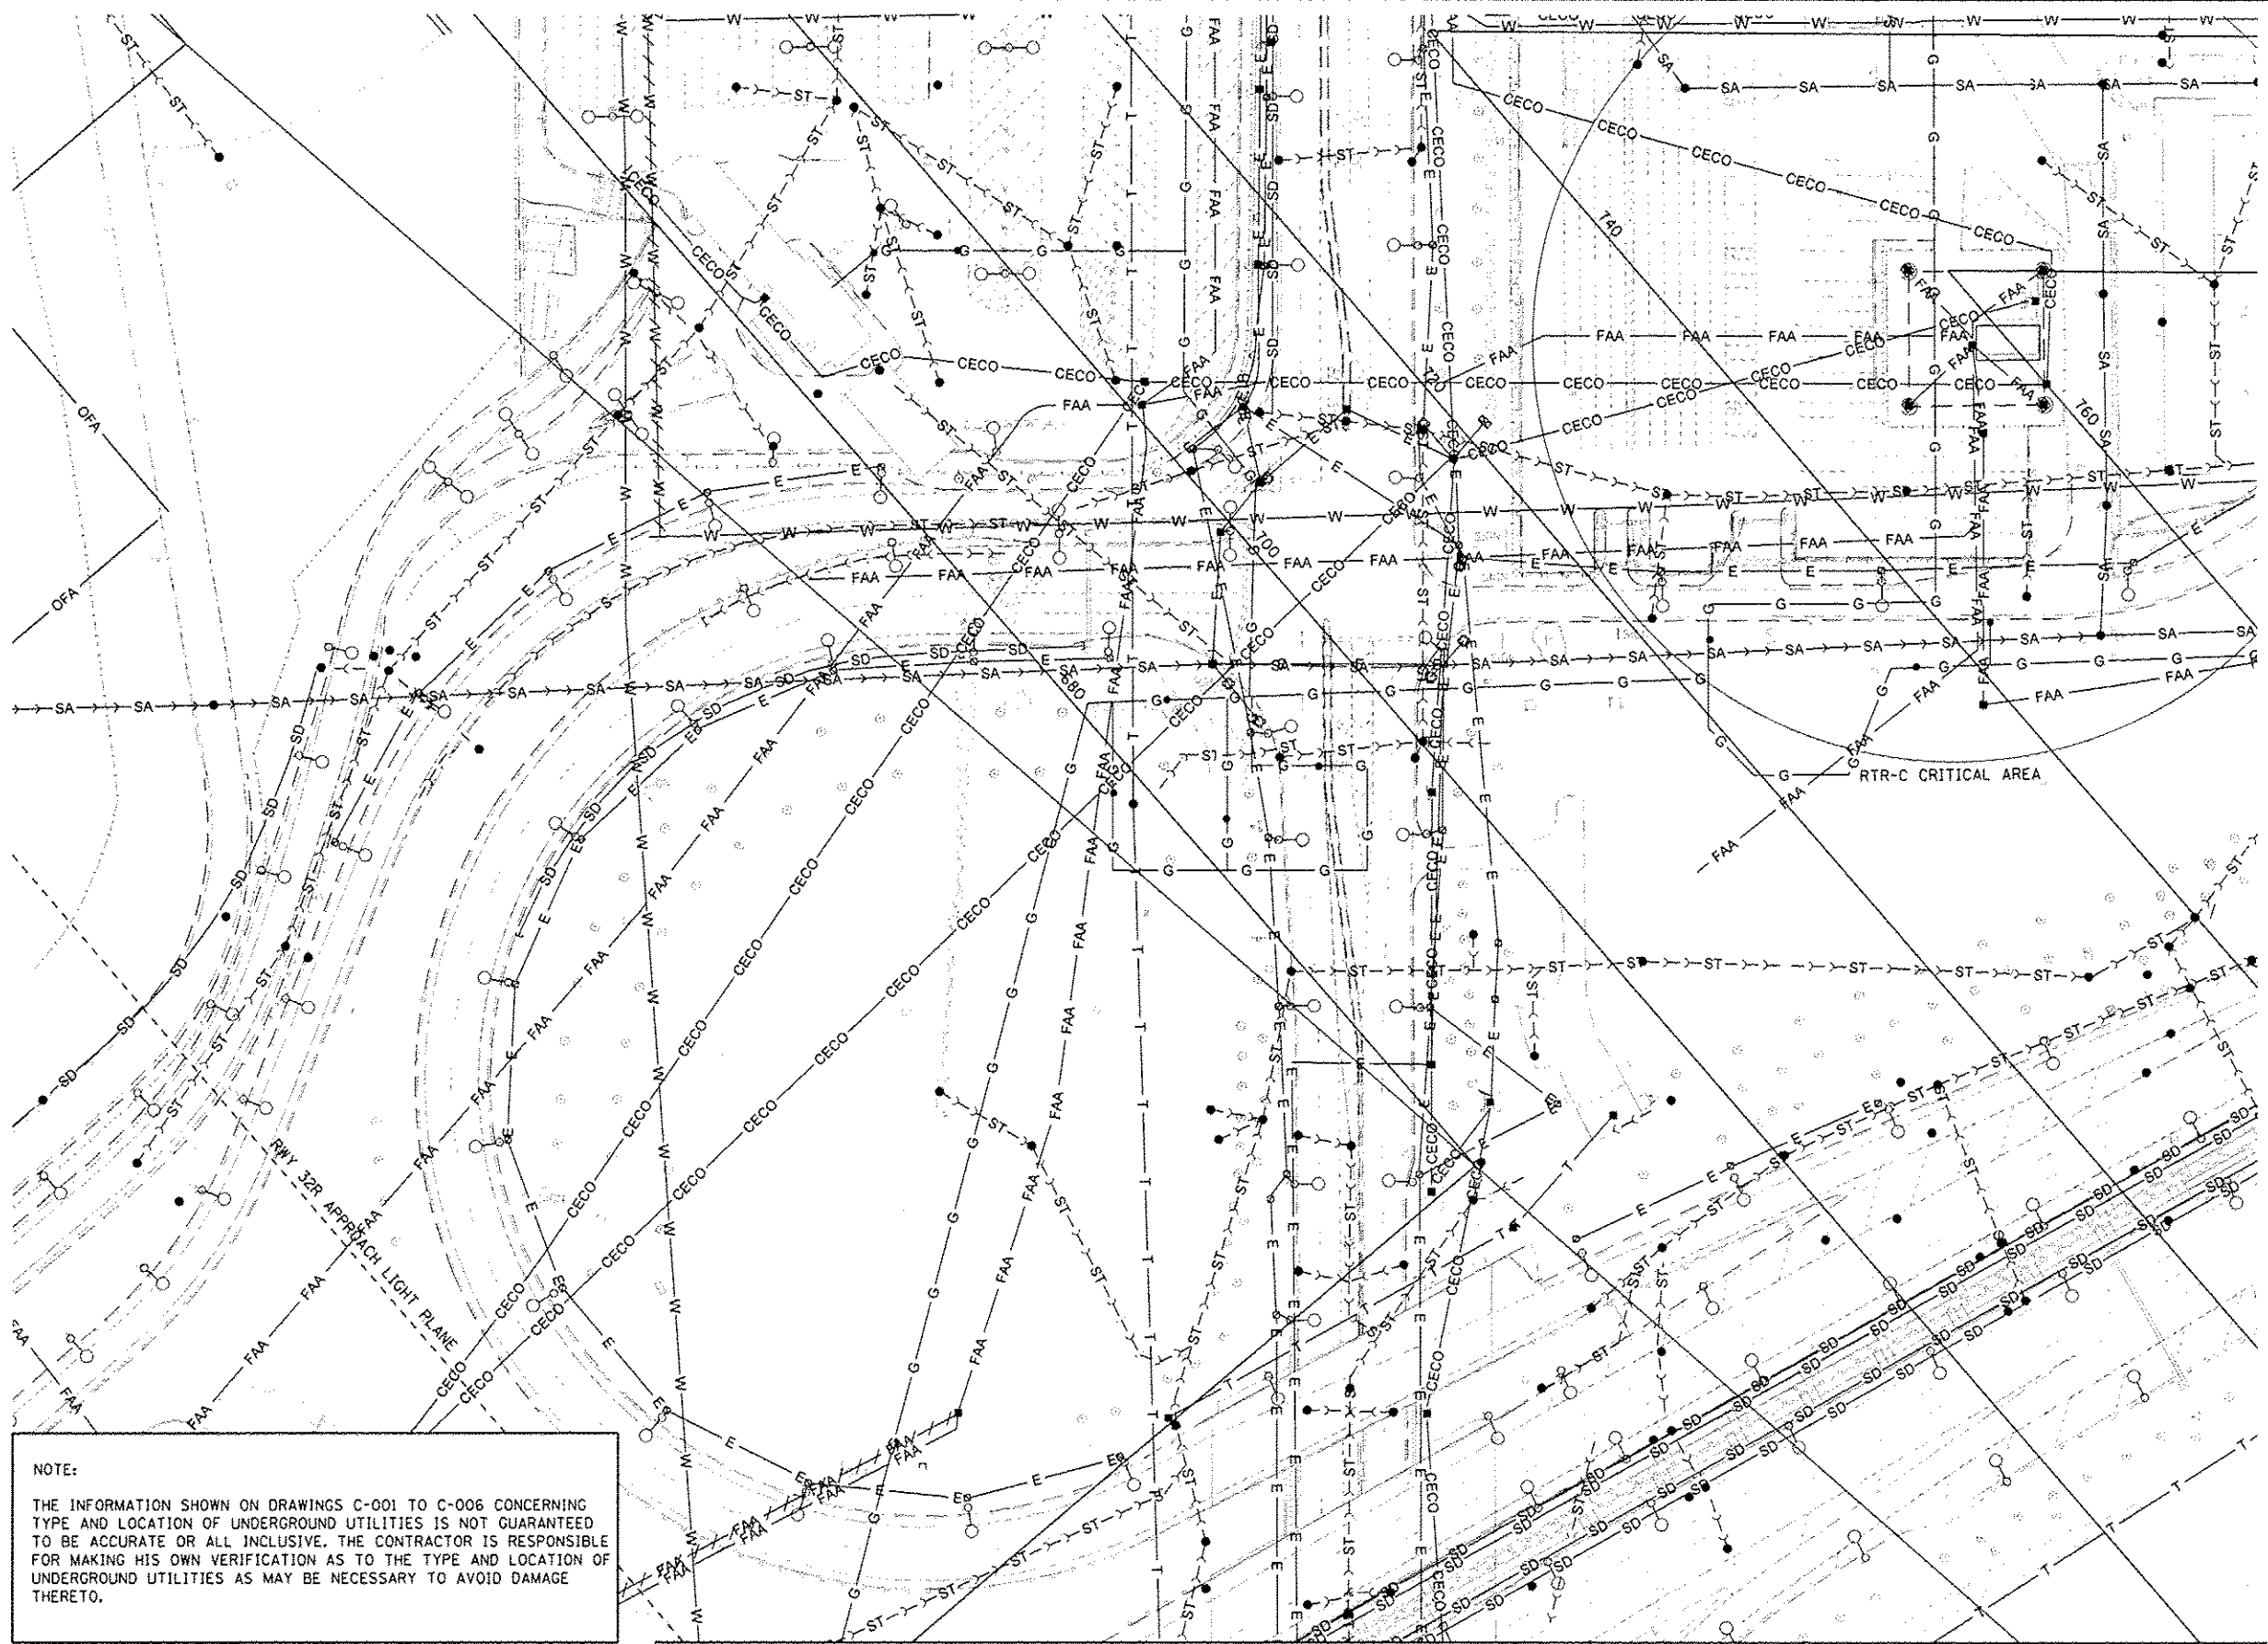

NOTE:

THE INFORMATION SHOWN ON DRAWINGS C-001 TO C-006 CONCERNING TYPE AND LOCATION OF UNDERGROUND UTILITIES IS NOT GUARANTEED TO BE ACCURATE OR ALL INCLUSIVE. THE CONTRACTOR IS RESPONSIBLE FOR MAKING HIS OWN VERIFICATION AS TO THE TYPE AND LOCATION OF UNDERGROUND UTILITIES AS MAY BE NECESSARY TO AVOID DAMAGE THERETO.

MATCH LINE - SEE SHEET FAA-10

ADDED SHEET
FAA-09

HNTB

USER NAME = mhw	DESIGNED CFB	REVISED -
PLOT SCALE = 1/8"=1'	DRAWN CFB	REVISED -
PLOT DATE = 26-DEC-2012	CHECKED SPG	REVISED -
	DATE	REVISED 12/28/12 ADDENDUM 1

STATE OF ILLINOIS
DEPARTMENT OF TRANSPORTATION

FOTS LOOP 3
EXISTING CONDITIONS AND COMPOSITE UTILITIES

SCALE: SHEET NO. 2 OF 7 SHEETS STA. TO STA.

F.A.P. RTE. 330	SECTION 0105 WRS&HB	COUNTY COOK	TOTAL SHEET NO. 605
		CONTRACT NO. 60637	