


EXISTING TYPICAL SECTION - ILLINOIS ROUTE 59

STA 4045+00 TO STA 4054+81

(NB STA 907+01 TO NB STA 916+91)

(SB STA 806+99 TO SB STA 816+98)

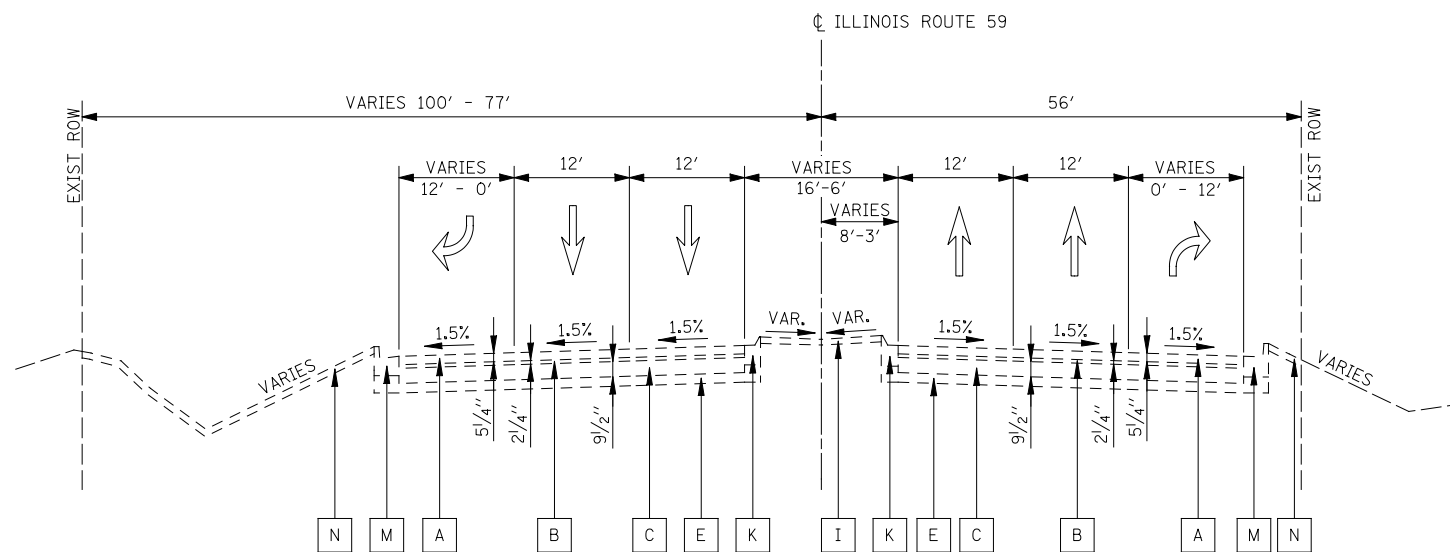

EXISTING TYPICAL SECTION - ILLINOIS ROUTE 59

STA 4062+91 TO STA 4077+51

(NB STA 925+11 TO NB STA 939+76)

(SB STA 825+34 TO SB STA 839+89)

EXISTING LEGEND:

- A EXISTING HOT-MIX ASPHALT SURFACE COURSE
- B EXISTING HOT-MIX ASPHALT BINDER COURSE
- C EXISTING PORTLAND CEMENT CONCRETE PAVEMENT
- D EXISTING GRANULAR SUB-BASE 4" & VARIABLE
- E EXISTING GRANULAR SUB-BASE 6"
- F EXISTING SELECTED SUBGRADE, 10" & VARIABLE
- G EXISTING HOT-MIX ASPHALT SHOULDER, 6"
- H EXISTING AGGREGATE SHOULDER
- I EXISTING CONCRETE MEDIAN SURFACE, 4"
- J EXISTING CONCRETE MEDIAN, TYPE SB-6.12
- K EXISTING COMBINATION CONCRETE CURB & GUTTER, M-6.12
- L EXISTING COMBINATION CONCRETE CURB & GUTTER, M-6.24
- M EXISTING COMBINATION CONCRETE CURB & GUTTER, B-6.24
- N EXISTING 4" TOPSOIL AND SODDING
- O EXISTING GUARDRAIL

FILE NAME =	USER NAME = #USER*	DESIGNED <i>PJO</i>	REVISED -	STATE OF ILLINOIS DEPARTMENT OF TRANSPORTATION	TYPICAL SECTIONS ILLINOIS ROUTE 59	F.A.P. RTE.	SECTION	COUNTY	TOTAL SHEETS	SHEET NO.	
#FILE#		DRAWN <i>KES</i>	REVISED -			338	(112 & 113) WRS-5	DUPAGE	963	47	
PLOT SCALE = #SCALE#		CHECKED <i>JCM</i>	REVISED -			CONTRACT NO. 60I31					
PLOT DATE = #DATE#		DATE <i>10/15/2012</i>	REVISED -			SCALE:	SHEET NO. 1 OF 17 SHEETS	STA.	TO STA.	ILLINOIS FED. AID PROJECT	