

SIGN LEGEND

① **RAMP CLOSED AHEAD**
TS-9-4860

② **THIS RAMP WILL BE CLOSED**
TS-4-4860 (SEE NOTE 2)

③ **RAMP CLOSED**
TS-6-6024 ABOVE TYPE III BARRICADE

④ N/A THIS SHEET

⑤ (SEE BELOW)

⑥ N/A THIS SHEET

⑤ INSTALL TEMPORARY BLANK OUT PANEL WITH MESSAGE "RAMP CLOSED" (BLACK/ORANGE) OVER ARROW

⑥A INSTALL TEMPORARY BLANK OUT PANEL WITH ACTION MESSAGE "RAMP CLOSED" (BLACK/ORANGE) OVER "1/4 MILE"

⑦ N/A THIS SHEET

⑧ N/A THIS SHEET

⑨ N/A THIS SHEET

⑩ N/A THIS SHEET

⑪ N/A THIS SHEET

⑫ **DETOUR ILLINOIS 59**
M4-8(0)-2412
M1-I100-24
M6-3-2115

⑬ **DETOUR NORTH SOUTH ILLINOIS 59**
M4-8(0)-2412
M3-1-2412
M1-I100-24
M5-1L(0)-2115

⑭ **DETOUR NORTH SOUTH ILLINOIS 59**
M4-8(0)-2412
M3-1-2412
M1-I100-24
M6-1-2115

⑮ N/A THIS SHEET

⑯ N/A THIS SHEET


⑰ **END DETOUR ILLINOIS 59**
M4-8A(0)-2418
M1-I100-24

⑱ N/A THIS SHEET

NOTES

- SEE MAINTENANCE OF TRAFFIC PLANS FOR RAMP CLOSURE DETAIL.
- DATES FOR BOTTOM TWO LINES ON TS-4 SIGN SHALL BE DETERMINED BY THE ENGINEER AND PLACED AT LEAST ONE (1) WEEK PRIOR TO RAMP CLOSURES OR AS OTHERWISE DIRECTED BY THE ENGINEER.

MATCH LINE SEE SHEET 8 OF 8

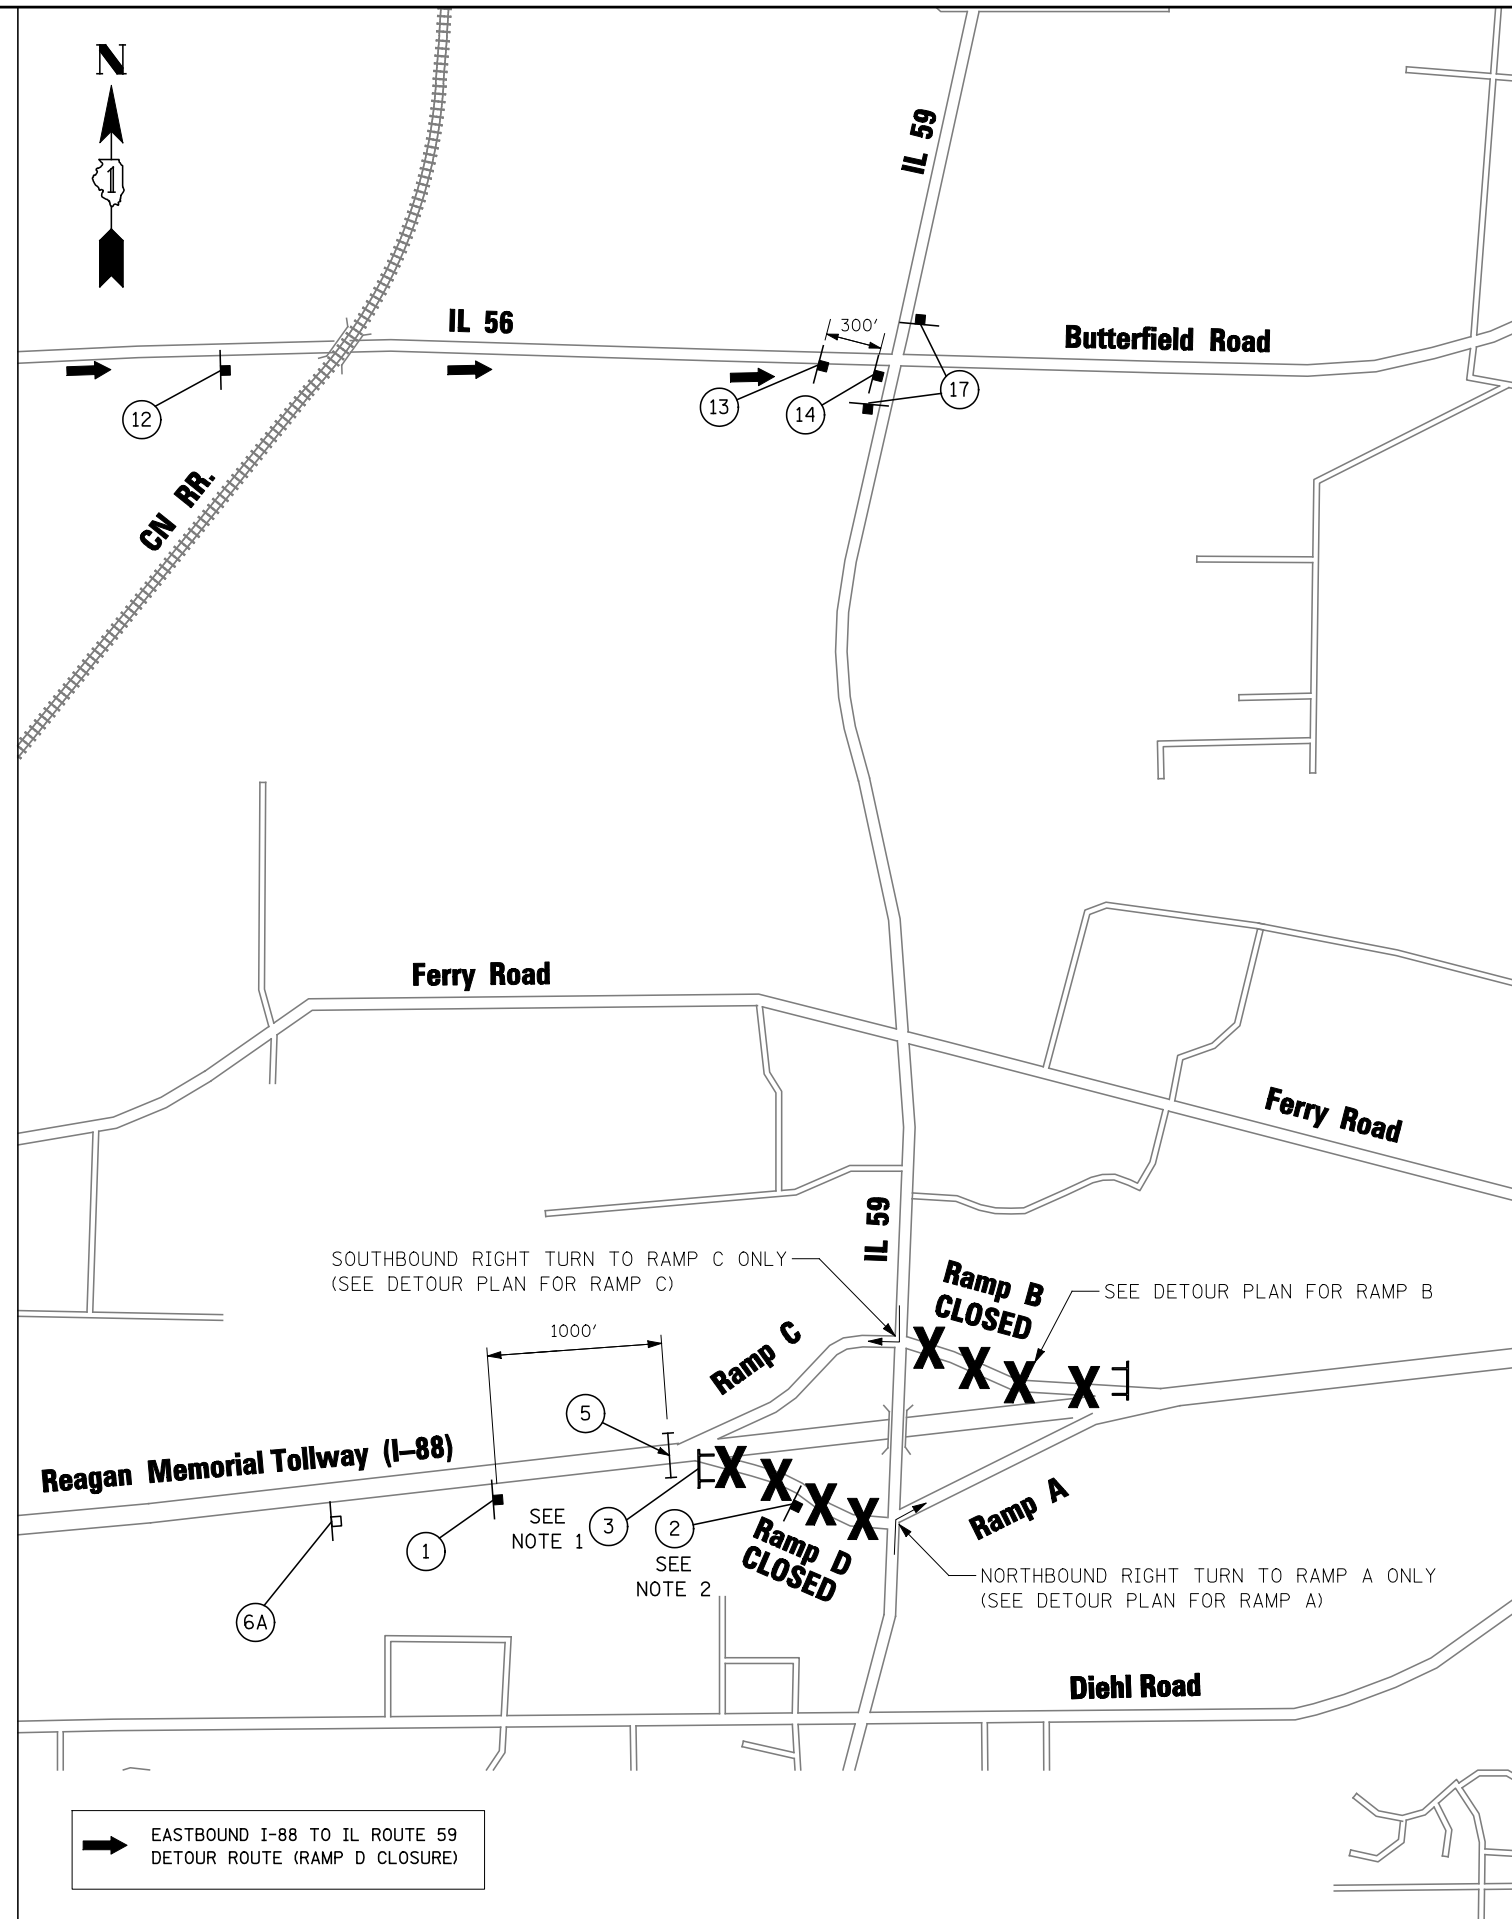

FILE NAME = #FILE#	USER NAME = #USER#	DESIGNED <i>PJO</i>	REVISED -
		DRAWN <i>KES</i>	REVISED -
		CHECKED <i>JCM</i>	REVISED -
		DATE <i>10/15/2012</i>	REVISED -

STATE OF ILLINOIS
DEPARTMENT OF TRANSPORTATION

DETOUR PLAN FOR RAMP D CLOSURE (1 OF 2)
EASTBOUND I-88 TO IL ROUTE 59

SCALE: N.T.S. SHEET NO. 7 OF 8 SHEETS STA. TO STA.

F.A.P. RTE.	SECTION	COUNTY	TOTAL SHEETS	SHEET NO.
338	(112 & 113) WRS-5	DUPAGE	963	93
CONTRACT NO. 60I31				
ILLINOIS FED. AID PROJECT				