


STAGE 2

IL ROUTE 59
STA. 4054+00 TO STA. 4064+00


NOTES

1. TEMPORARY CONCRETE BARRIER SHALL BE CONTINUOUSLY PINNED TO THE PAVEMENT. SEE MAINTENANCE OF TRAFFIC GENERAL NOTES. FOR LOCATIONS ON THE BRIDGE DECK, SEE STRUCTURAL PLANS.
2. TEMPORARY CONCRETE BARRIER SHALL BE CONTINUOUSLY PINNED TO THE PAVEMENT AT BRIDGE APPROACHES. SEE MAINTENANCE OF TRAFFIC GENERAL NOTES.

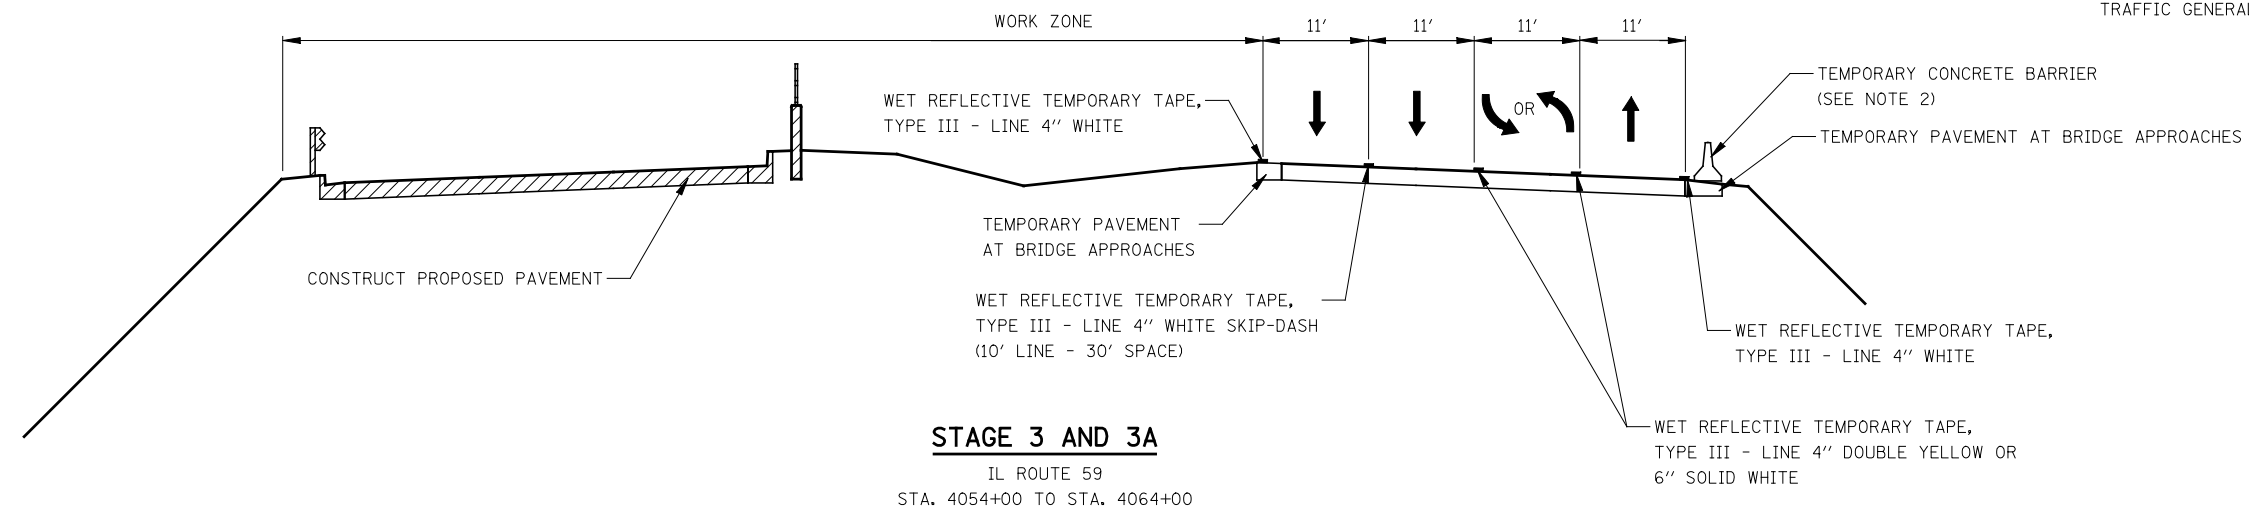

STAGE 3 AND 3A

IL ROUTE 59
STA. 4054+00 TO STA. 4064+00

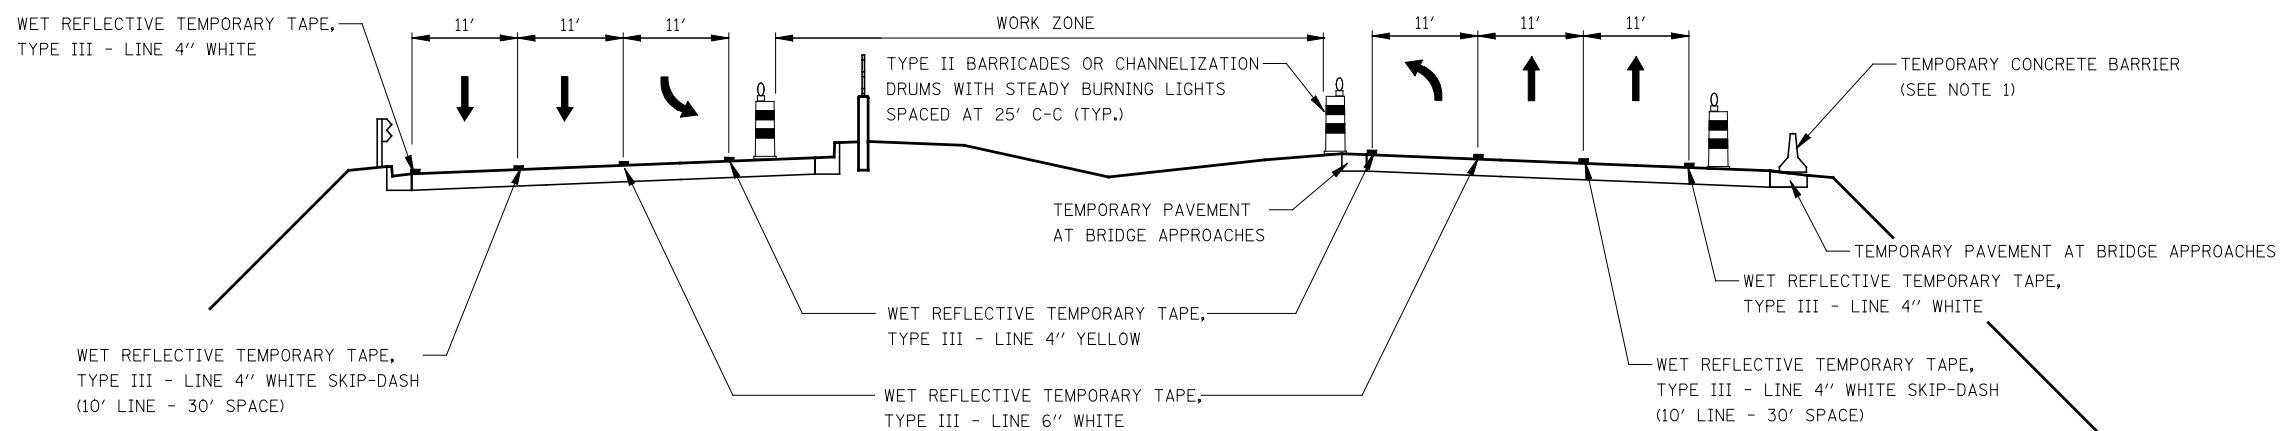

STAGE 3B

IL ROUTE 59
STA. 4054+00 TO STA. 4064+00

FILE NAME = #FILEL#	USER NAME = #USER#	DESIGNED <i>PJO</i>	REVISED -	STATE OF ILLINOIS DEPARTMENT OF TRANSPORTATION	MAINTENANCE OF TRAFFIC TYPICAL SECTIONS ILLINOIS ROUTE 59	F.A.P. RTE.	SECTION	COUNTY	TOTAL SHEETS	SHEET NO.	
		DRAWN <i>KES</i>	REVISED -			338	(112 & 113) WRS-5	DUPAGE	963	103	
		CHECKED <i>JCM</i>	REVISED -			CONTRACT NO. 60I31					
		DATE <i>10/15/2012</i>	REVISED -			SCALE:	SHEET NO. 5 OF 17 SHEETS	STA. 4054+00 TO STA. 4064+00	ILLINOIS FED. AID PROJECT		