

Farnsworth Ave
4 MILES

I-PASS ONLY
TO Eola Road
2 MILES

ILLINOIS 59
EXIT ONLY

MAINTAIN EXISTING OVERHEAD SIGNS

WET REF TEM TAPE T3 4 W
SKIP DASH 25' LINE - 25' SPACE

DRUMS WITH STEADY BURNING LIGHTS
SPACED AT 50' C-C, TYP.

WET REF TEM TAPE T3 8 W
DOTTED 2' LINE - 6' SPACE

PROPOSED BASELINE
RAMP B

WET REF TEM TAPE T3 4 W
SKIP DASH 25' LINE - 25' SPACE

WET REF TEM TP T3 L&S, TYP.

WET REF TEM TAPE T3 LINE 4 W

MATCH LINE STA. 8982+00
RAMP B

MATCH LINE STA. 8968+00
RAMP B

+77
RAMP B

+28
RAMP B


+74
15' LT

+74
RAMP B

+51
RAMP B

+17
RAMP B

+17
RAMP B

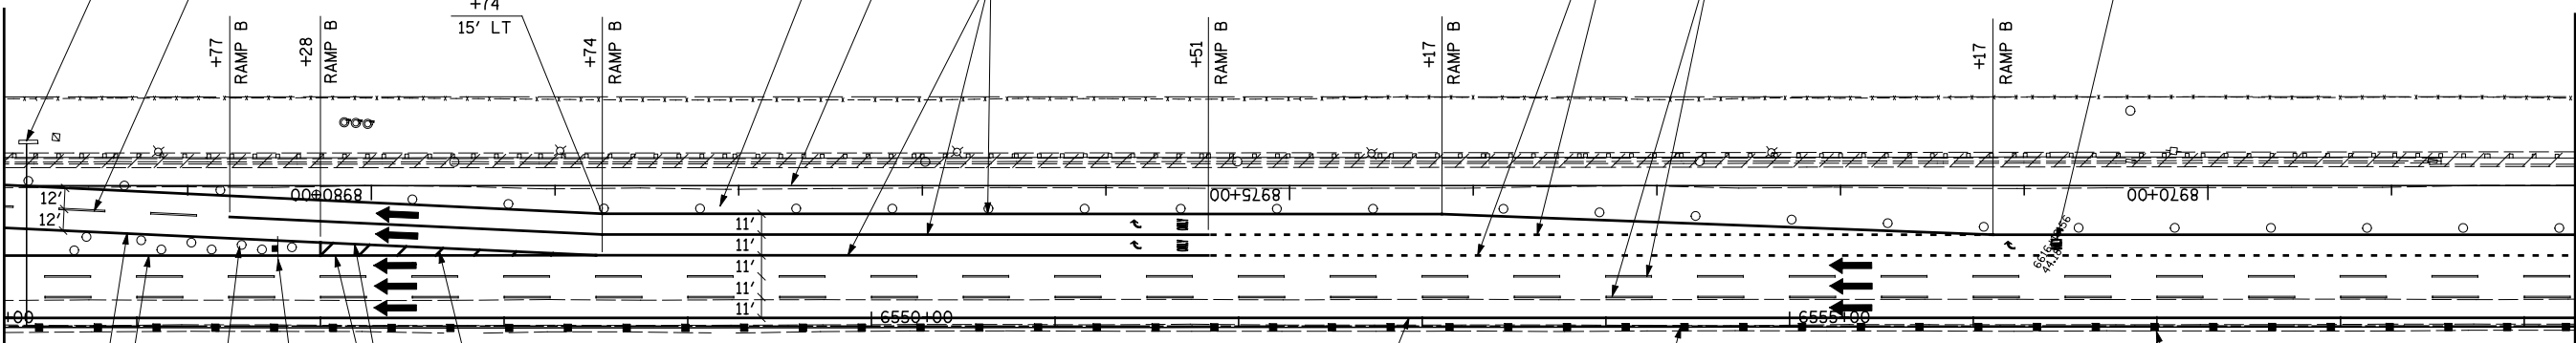

**INTERSTATE 88
REAGAN MEMORIAL TOLLWAY**

WET REF TEM TAPE T3 LINE 4 Y

☉ INTERSTATE 88

TEMPORARY MODULAR GLARE SCREEN
STA. 6498+00 TO STA. 6579+00

WET REF TEM TAPE T3
LINE 4 Y

WET REF TEM TAPE T3 8 W
DIAGONALS SPACED AT 20' C-C

WET REF TEM TAPE T3
LINE 4 W

WET REF TEM TAPE T3 LINE 8 W

DRUMS WITH STEADY BURNING
LIGHTS, SPACED AT 25' C-C




E5-1(0)-7260

TOLLWAY TRAFFIC CONTROL

TRAFFIC CONTROL ON INTERSTATE 88 AND AT RAMP TERMINALS SHALL BE IN ACCORDANCE WITH THE FOLLOWING ILLINOIS TOLLWAY STANDARDS:

- E1 CONSTRUCTION SIGNS
- E2 LANE CLOSURE DETAILS
- E3 SHOULDER CLOSURE DETAILS
- E4 MAINTENANCE OF TRAFFIC REVERSE CURVE
- E5 TEMPORARY GORE DETAILS

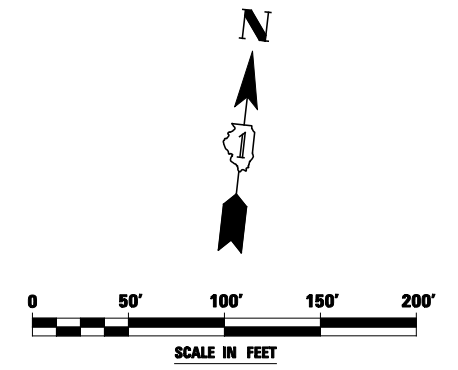

FILE NAME = *FILEL*	USER NAME = *USER*	DESIGNED <i>PJO</i>	REVISED -
		DRAWN <i>KES</i>	REVISED -
		CHECKED <i>JCM</i>	REVISED -
		DATE <i>10/15/2012</i>	REVISED -

**STATE OF ILLINOIS
DEPARTMENT OF TRANSPORTATION**

**MAINTENANCE OF TRAFFIC - STAGE 1
RAMP B / INTERSTATE 88**

SCALE: SHEET NO. 21 OF 118 SHEETS STA. 8982+00 TO STA. 8968+00

F.A.P. RTE.	SECTION	COUNTY	TOTAL SHEETS	SHEET NO.
338	(112 & 113) WRS-5	DUPAGE	963	137
CONTRACT NO. 60I31				
ILLINOIS FED. AID PROJECT				