

← Warrenville
 ← West Chicago
 Naperville →
 Plainfield →

SIGN LEGEND

- 1 M4-15-2412 TOLL WEST EAST M4-15-2412
- M3-4-2412 WEST EAST M3-2-2412
- M1-1-24 88 88 M1-1-24
- M6-3-2115 ↑ → M6-1-2115
- 2 R5-1-36
- 3 R3-1-36
- 4 R3-2-36
- 5 TOLL M4-15-2412
- WEST M3-4-2412
- 88 M1-1-24
- ← M6-1-2115

MOT PAVEMENT MARKING LEGEND



- A TEMPORARY PAVEMENT MARKING - LINE 4", SOLID WHITE
- B TEMPORARY PAVEMENT MARKING - LINE 4", WHITE SKIP-DASH (10' LINE - 30' SPACE)
- C TEMPORARY PAVEMENT MARKING - LINE 4", SOLID YELLOW
- D TEMPORARY PAVEMENT MARKING - LINE 4", DOUBLE YELLOW SPACED AT 11" C-C WITH TEMPORARY RAISED REFLECTIVE PAVEMENT MARKERS SPACED 40' C-C (BI-DIRECTIONAL AMBER)
- E TEMPORARY PAVEMENT MARKING - LINE 6", SOLID WHITE
- F TEMPORARY PAVEMENT MARKING - LINE 6", WHITE DOTTED (2' LINE - 6' SPACE) (UNLESS OTHERWISE NOTED)
- G TEMPORARY PAVEMENT MARKING - LINE 8", SOLID WHITE
- H TEMPORARY PAVEMENT MARKING - LINE 12", SOLID WHITE
- I TEMPORARY PAVEMENT MARKING - LINE 12", SOLID YELLOW
- J TEMPORARY PAVEMENT MARKING - LINE 24", SOLID WHITE
- K TEMPORARY PAVEMENT MARKING, LETTERS & SYMBOLS
- L WET REFLECTIVE TEMPORARY TAPE, TYPE III, 4", SOLID WHITE
- M WET REFLECTIVE TEMPORARY TAPE, TYPE III, 4", WHITE SKIP-DASH (10' LINE - 30' SPACE)
- N WET REFLECTIVE TEMPORARY TAPE, TYPE III, 4", SOLID YELLOW
- O WET REFLECTIVE TEMPORARY TAPE, TYPE III, 4", DOUBLE YELLOW SPACED AT 11" C-C WITH TEMPORARY RAISED REFLECTIVE PAVEMENT MARKERS SPACED 40' C-C (BI-DIRECTIONAL AMBER)
- P WET REFLECTIVE TEMPORARY TAPE, TYPE III, 6", SOLID WHITE
- Q WET REFLECTIVE TEMPORARY TAPE, TYPE III, 6", WHITE DOTTED (2' LINE - 6' SPACE) (UNLESS OTHERWISE NOTED)
- R WET REFLECTIVE TEMPORARY TAPE, TYPE III, 8", SOLID WHITE
- S WET REFLECTIVE TEMPORARY TAPE, TYPE III, 12", SOLID YELLOW
- T WET REFLECTIVE TEMPORARY TAPE, TYPE III, 24", SOLID WHITE
- U WET REFLECTIVE TEMPORARY TAPE, TYPE III, LETTERS & SYMBOLS

LEGEND

- CONSTRUCTION WORK ZONE
- TEMPORARY PAVEMENT PLACED IN THIS STAGE
- DIRECTION OF TRAFFIC
- TYPE II BARRICADE OR DRUM WITH STEADY BURNING LIGHT
- CHANNELIZATION DRUM WITH STEADY BURNING LIGHT
- TEMPORARY CONCRETE BARRIER
- VERTICAL PANEL WITH STEADY BURNING LIGHT
- SIGN
- TYPE III BARRICADE LOCATION
- FLASHING YELLOW LIGHT

NOTES

- TEMPORARY CONCRETE BARRIER SHALL BE CONTINUOUSLY PINNED TO THE PAVEMENT AT LOCATIONS INDICATED ON THE MOT TYPICAL SECTIONS. SEE MAINTENANCE OF TRAFFIC GENERAL NOTES.

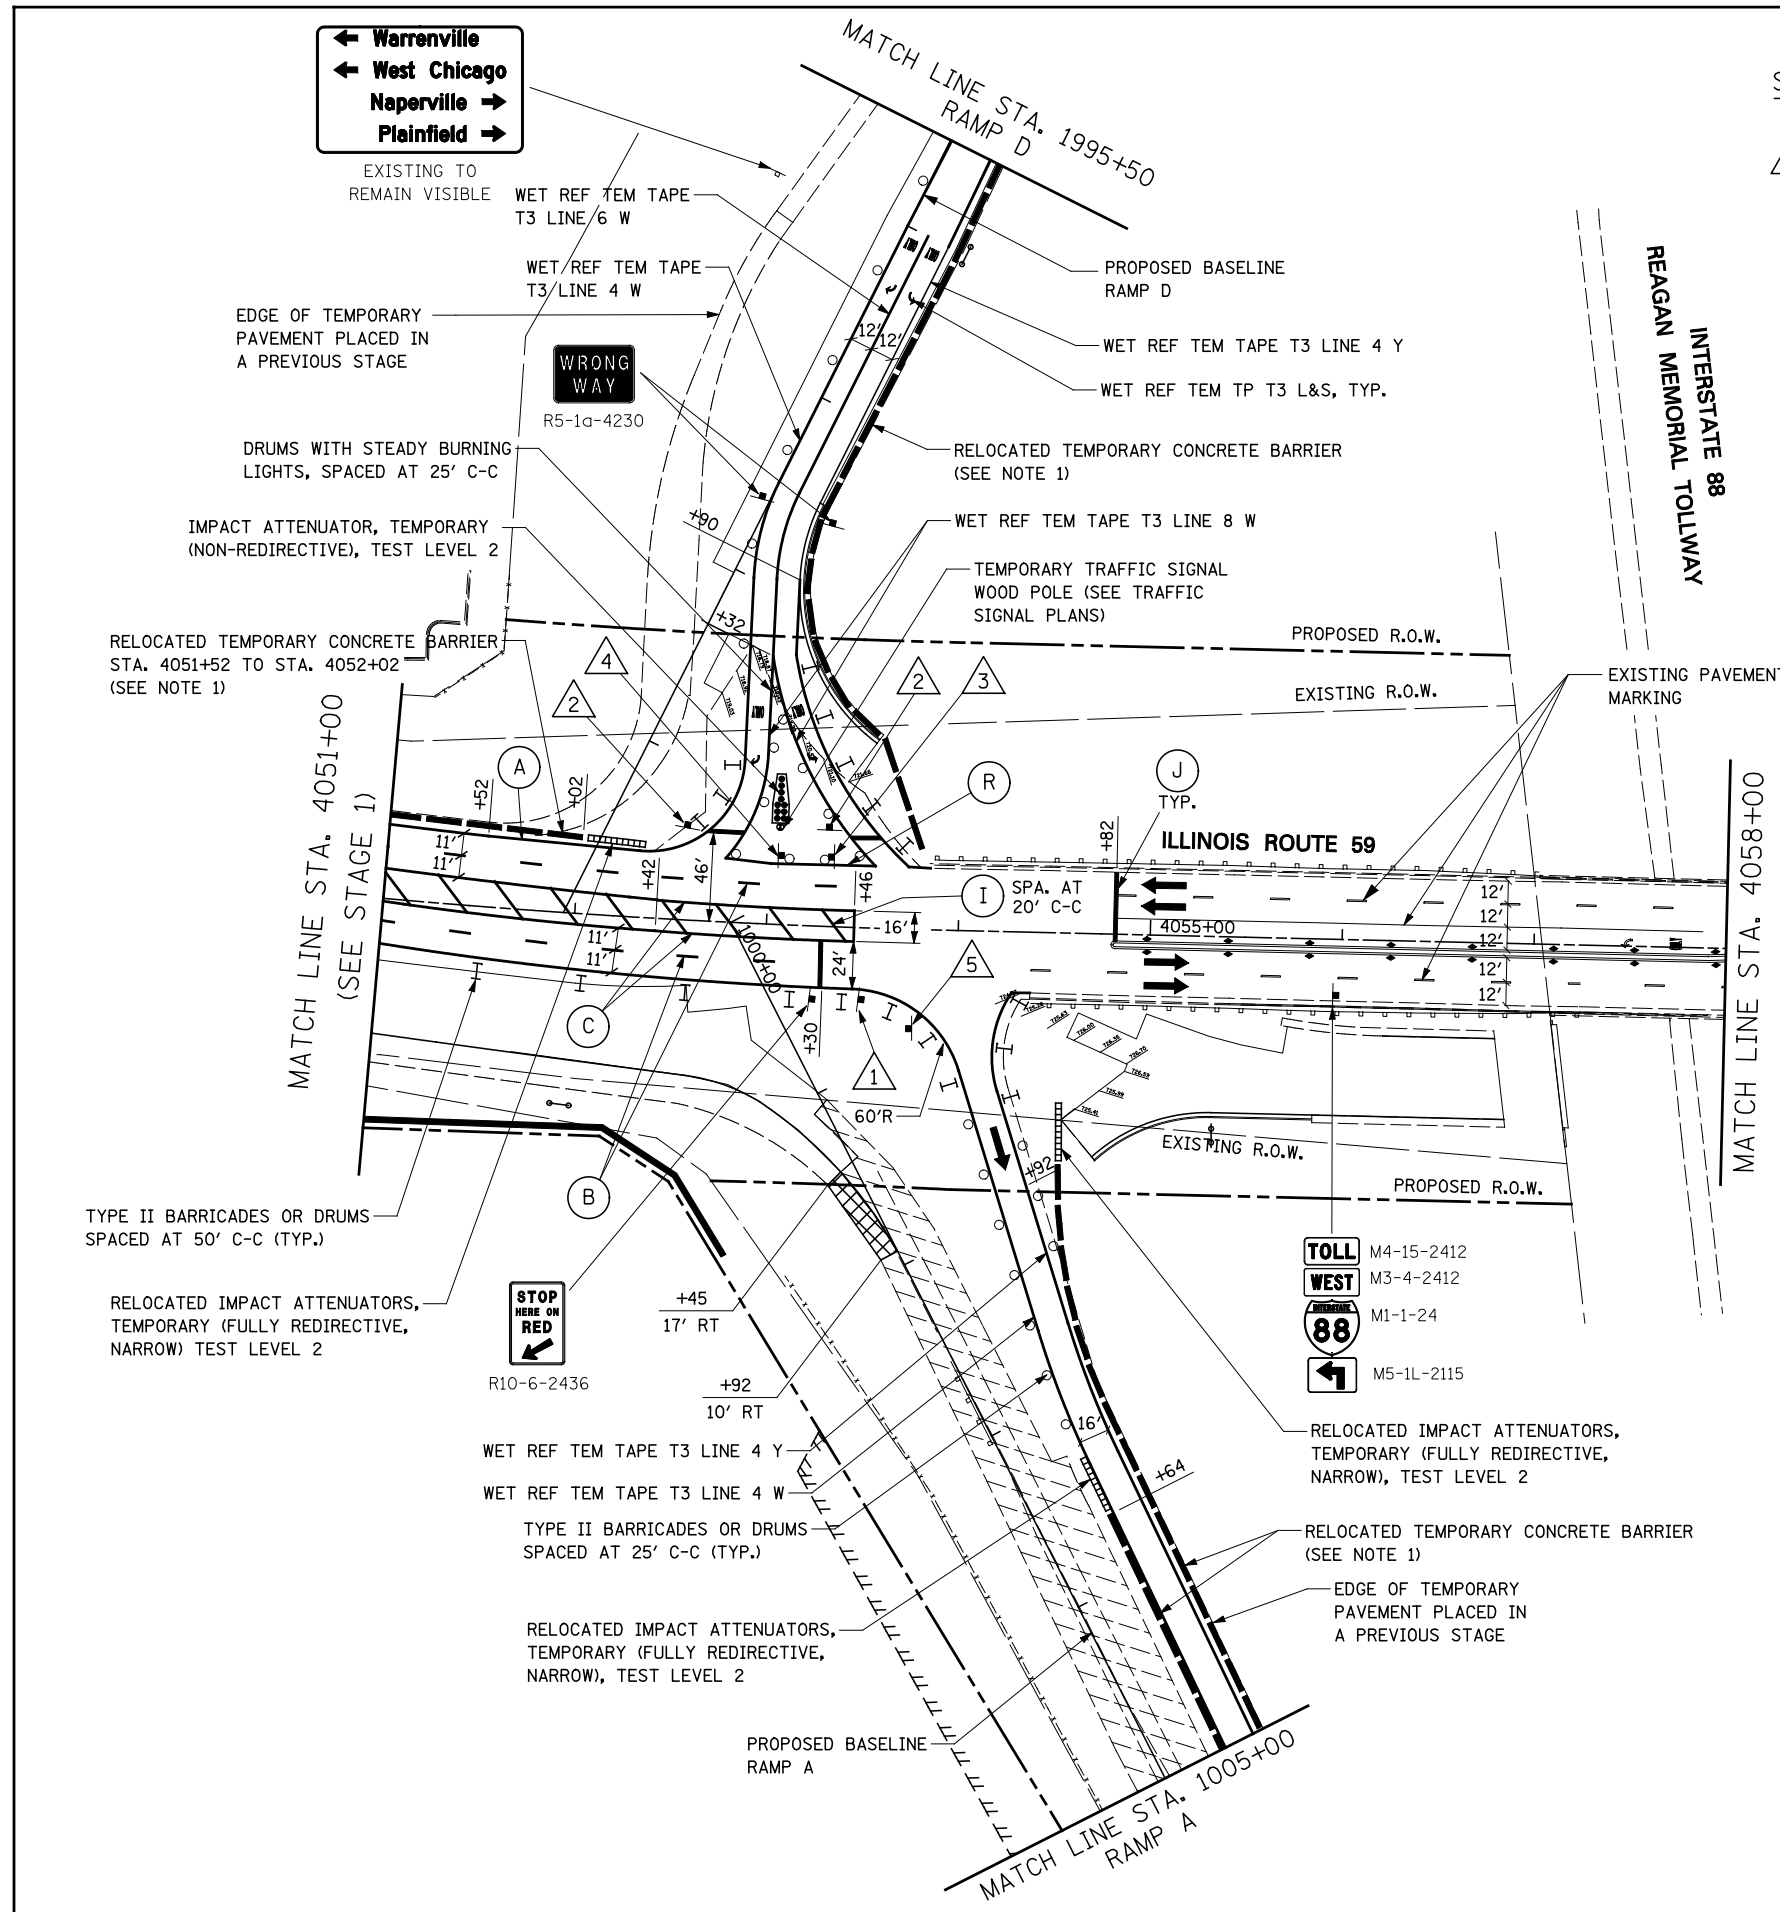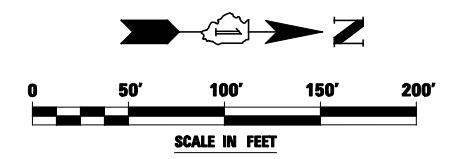

FILE NAME =	USER NAME = #USER#	DESIGNED <i>PJO</i>	REVISED -	STATE OF ILLINOIS DEPARTMENT OF TRANSPORTATION	MAINTENANCE OF TRAFFIC - STAGE 1A ILLINOIS ROUTE 59	F.A.P. RTE.	SECTION	COUNTY	TOTAL SHEETS	SHEET NO.	
#FILEL#		DRAWN <i>KES</i>	REVISED -			338	(112 & 113) WRS-5	DUPAGE	963	140	
PLOT SCALE = #SCALE#		CHECKED <i>JCM</i>	REVISED -			CONTRACT NO. 60131					
PLOT DATE = #DATE#		DATE <i>10/15/2012</i>	REVISED -			ILLINOIS FED. AID PROJECT					
					SCALE:	SHEET NO. 24 OF 118 SHEETS		STA. 4051+00 TO STA. 4058+00			