


W21-I115
R2-1
W21-I113
R21-I106




W21-I116



W20-1a(0)-48

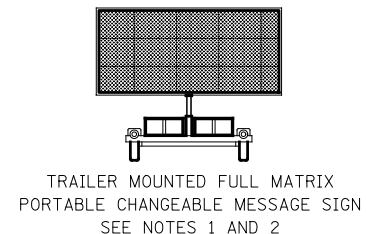

TRAILER MOUNTED FULL MATRIX
PORTABLE CHANGEABLE MESSAGE SIGN
SEE NOTES 1 AND 2

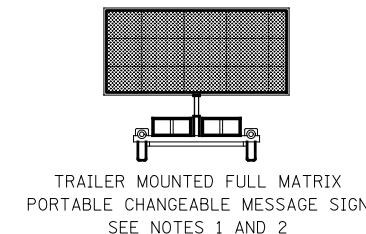

TRAILER MOUNTED FULL MATRIX
PORTABLE CHANGEABLE MESSAGE SIGN
SEE NOTES 1 AND 2

1.4 MILES


3/4 MILE

± 500' EAST OF
MILL STREET BRIDGE

± 250' EAST OF
WASHINGTON ST. BRIDGE

ADVANCE WARNING SIGN SEQUENCE DETAIL
WESTBOUND

MATCHLINE STA. 6573+00

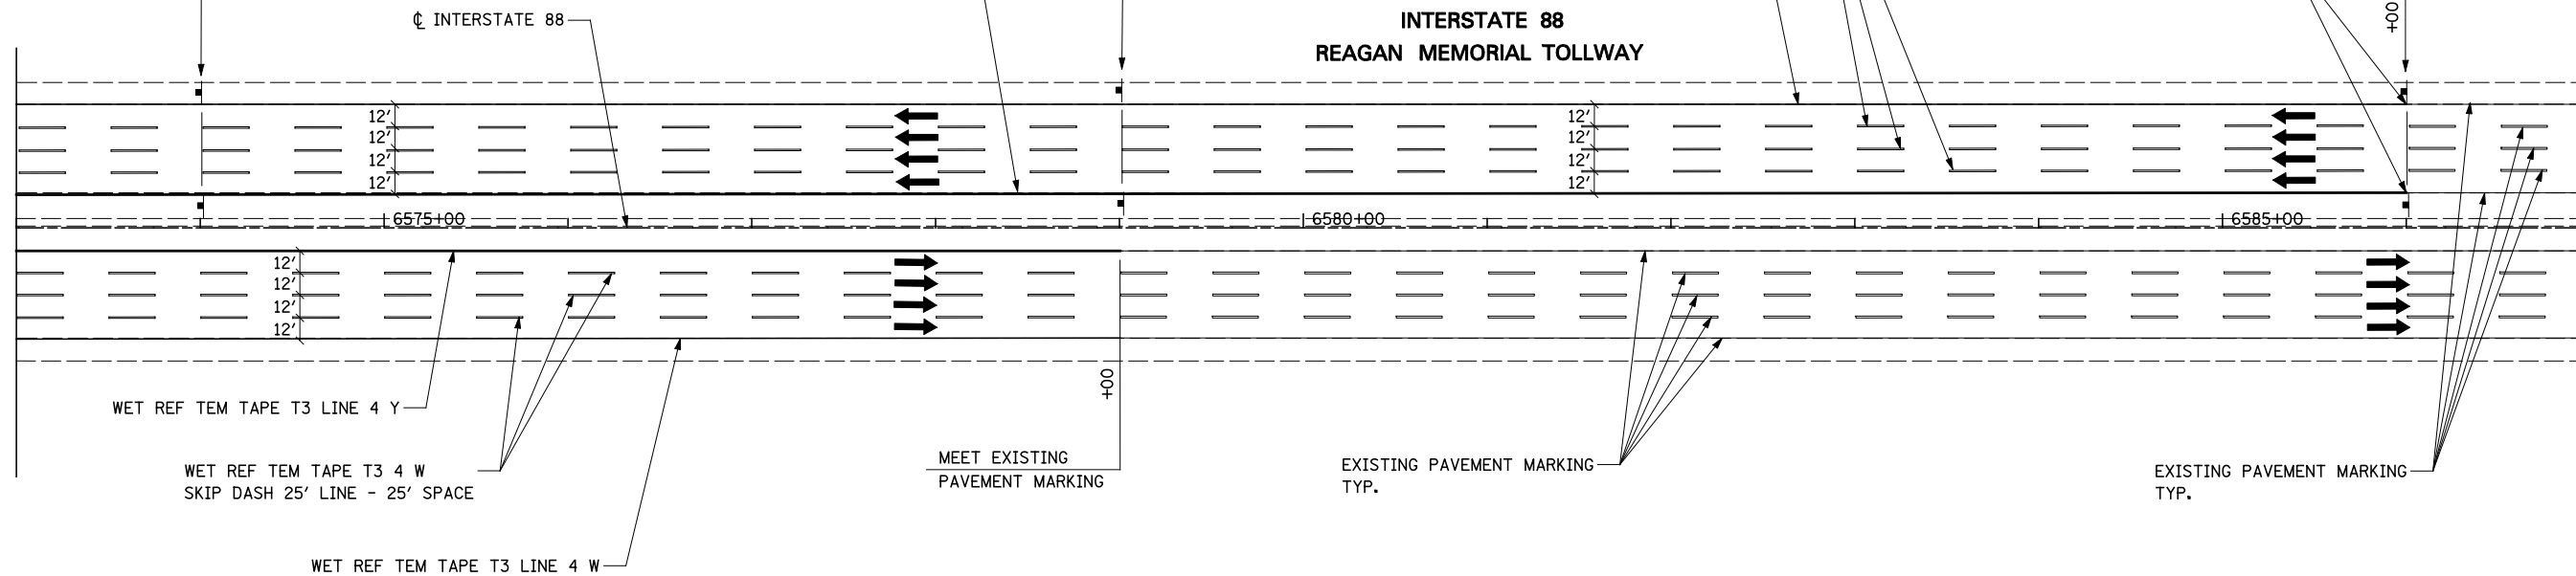


TOLLWAY TRAFFIC CONTROL

TRAFFIC CONTROL ON INTERSTATE 88 AND AT RAMP TERMINALS SHALL BE IN ACCORDANCE WITH THE FOLLOWING ILLINOIS TOLLWAY STANDARDS:

- E1 CONSTRUCTION SIGNS
- E2 LANE CLOSURE DETAILS
- E3 SHOULDER CLOSURE DETAILS
- E4 MAINTENANCE OF TRAFFIC REVERSE CURVE
- E5 TEMPORARY GORE DETAILS

NOTES

1. LOCATION OF TRAILER MOUNTED FULL MATRIX PORTABLE CHANGEABLE MESSAGE SIGN SHALL BE COORDINATED WITH THE ENGINEER AND THE ILLINOIS TOLLWAY. MESSAGE TO BE DISPLAYED WILL BE REMOTELY CONTROLLED BY THE ILLINOIS TOLLWAY TRAFFIC MANAGEMENT CENTER.
2. THE TRAILER MOUNTED FULL MATRIX PORTABLE CHANGEABLE MESSAGE SIGN SHALL REMAIN IN PLACE FOR THE ENTIRE DURATION OF THE CONTRACT. NO ADDITIONAL COMPENSATION WILL BE ALLOWED FOR DELAYS EXTENDING THE CONTRACT BEYOND COMPLETION DATE AS SHOWN IN THE SPECIAL PROVISIONS.

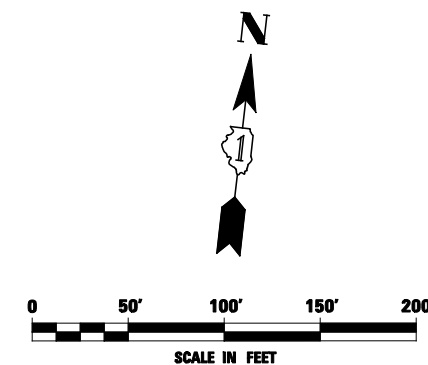

FILE NAME =	USER NAME = #USER#	DESIGNED <i>PJO</i>	REVISED -
#FILE#		DRAWN <i>KES</i>	REVISED -
	PLOT SCALE = #SCALE#	CHECKED <i>JCM</i>	REVISED -
	PLOT DATE = #DATE#	DATE <i>10/15/2012</i>	REVISED -

STATE OF ILLINOIS
DEPARTMENT OF TRANSPORTATION

MAINTENANCE OF TRAFFIC – STAGE 2
INTERSTATE 88

SCALE: SHEET NO. 52 OF 118 SHEETS STA. 6573+00 TO STA. 6587+00

F.A.P. RTE.	SECTION	COUNTY	TOTAL SHEETS	SHEET NO.
338	(112 & 113) WRS-5	DUPAGE	963	168
CONTRACT NO. 60I31				
ILLINOIS FED. AID PROJECT				