


DRUMS WITH STEADY BURNING LIGHTS
SPACED AT 50' C-C, TYP.

W21-I115(0)-3618
R2-1-3648
R21-I106-3618

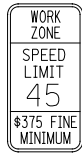

VERTICAL PANELS WITH STEADY
BURNING LIGHTS SPACED AT 50' C-C

RELOCATED TEMPORARY CONCRETE BARRIER

INTERSTATE 88
REAGAN MEMORIAL TOLLWAY

ILLINOIS ROUTE 59

SEE SIGN TRAILER MOUNTED
SIGN ASSEMBLY AND NOTE BELOW

WET REF TEM TAPE T3 LINE 4 W
WET REF TEM TAPE T3 LINE 4 Y



W21-I115(0)-3618
R2-1-3648
R21-I106-3618

WET REF TEM TAPE T3 4 W
SKIP DASH 25' LINE - 25' SPACE

DRUMS WITH STEADY
BURNING LIGHTS
SPACED AT 50' C-C,
TYP.

MATCH LINE STA. 6521+00

MATCH LINE STA. 6533+00

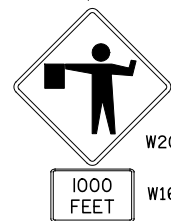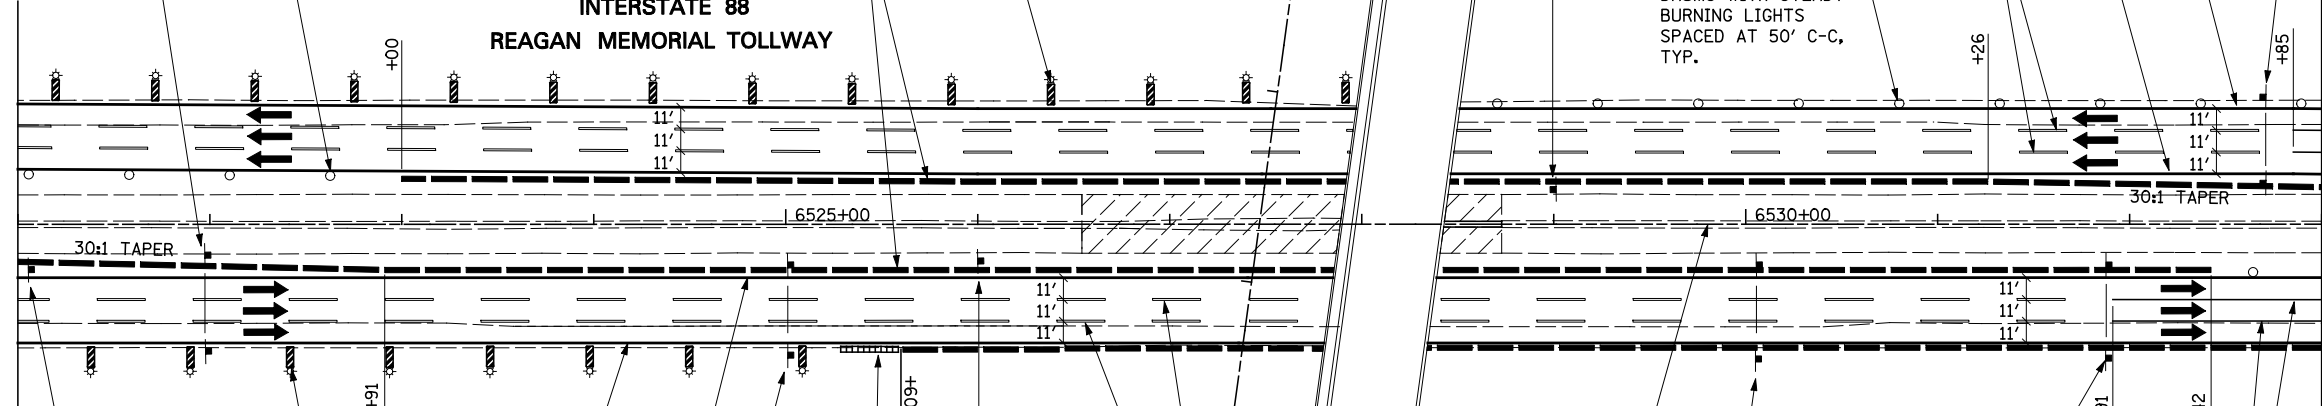


W20-7(0)-48
W16-2P(0)

WET REF TEM TAPE T3
LINE 4 W


WET REF TEM TAPE T3
LINE 4 Y

VERTICAL PANELS WITH
STEADY BURNING LIGHTS
SPACED AT 50' C-C

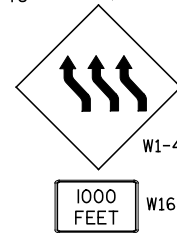

W1-4cL(0)
W16-2P(0)

RELOCATED IMPACT ATTENUATORS, TEMPORARY
(FULLY REDIRECTIVE, NARROW)
TEST LEVEL 3

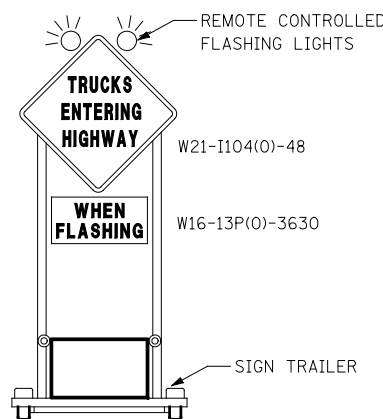


W21-I104(0)-48

W16-13P(0)-3630

NOTE:

FLASHING WARNING LIGHTS SHALL MEET THE REQUIREMENTS
OF TOLLWAY SUPPLEMENTAL SPECIFICATIONS AND BE
OPERATED BY THE FLAGGER REMOTELY. THE LIGHTS SHALL
BE FLASHING ONLY WHEN A VEHICLE IS ENTERING THE TOLLWAY.

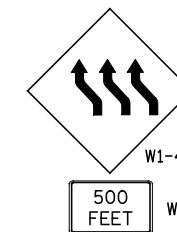

W1-4cL(0)
W16-2P(0)




TS-3

WET REF TEM TAPE T3
LINE 4 W

TOLLWAY TRAFFIC CONTROL

TRAFFIC CONTROL ON INTERSTATE 88 AND AT RAMP TERMINALS SHALL
BE IN ACCORDANCE WITH THE FOLLOWING ILLINOIS TOLLWAY STANDARDS:

- E1 CONSTRUCTION SIGNS
- E2 LANE CLOSURE DETAILS
- E3 SHOULDER CLOSURE DETAILS
- E4 MAINTENANCE OF TRAFFIC REVERSE CURVE
- E5 TEMPORARY GORE DETAILS

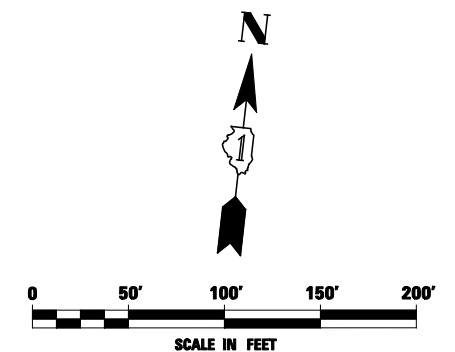

FILE NAME =	USER NAME = #USER#	DESIGNED PJO	REVISED -
#FILEL#		DRAWN KES	REVISED -
		CHECKED JCM	REVISED -
		DATE 10/15/2012	REVISED -

STATE OF ILLINOIS
DEPARTMENT OF TRANSPORTATION

MAINTENANCE OF TRAFFIC - STAGE 3A
INTERSTATE 88

SCALE: SHEET NO. 70 OF 118 SHEETS STA. 6521+00 TO STA. 6533+00

F.A.P. RTE.	SECTION	COUNTY	TOTAL SHEETS	SHEET NO.
338	(112 & 113) WRS-5	DUPAGE	963	186
CONTRACT NO. 60I31				
ILLINOIS FED. AID PROJECT				