

TRAILER MOUNTED FULL MATRIX PORTABLE CHANGEABLE MESSAGE SIGN
SEE NOTES 1 AND 2


EXISTING OVERHEAD SIGN



EXISTING OVERHEAD SIGN



MATCH LINE STA. 8968+00
RAMP B

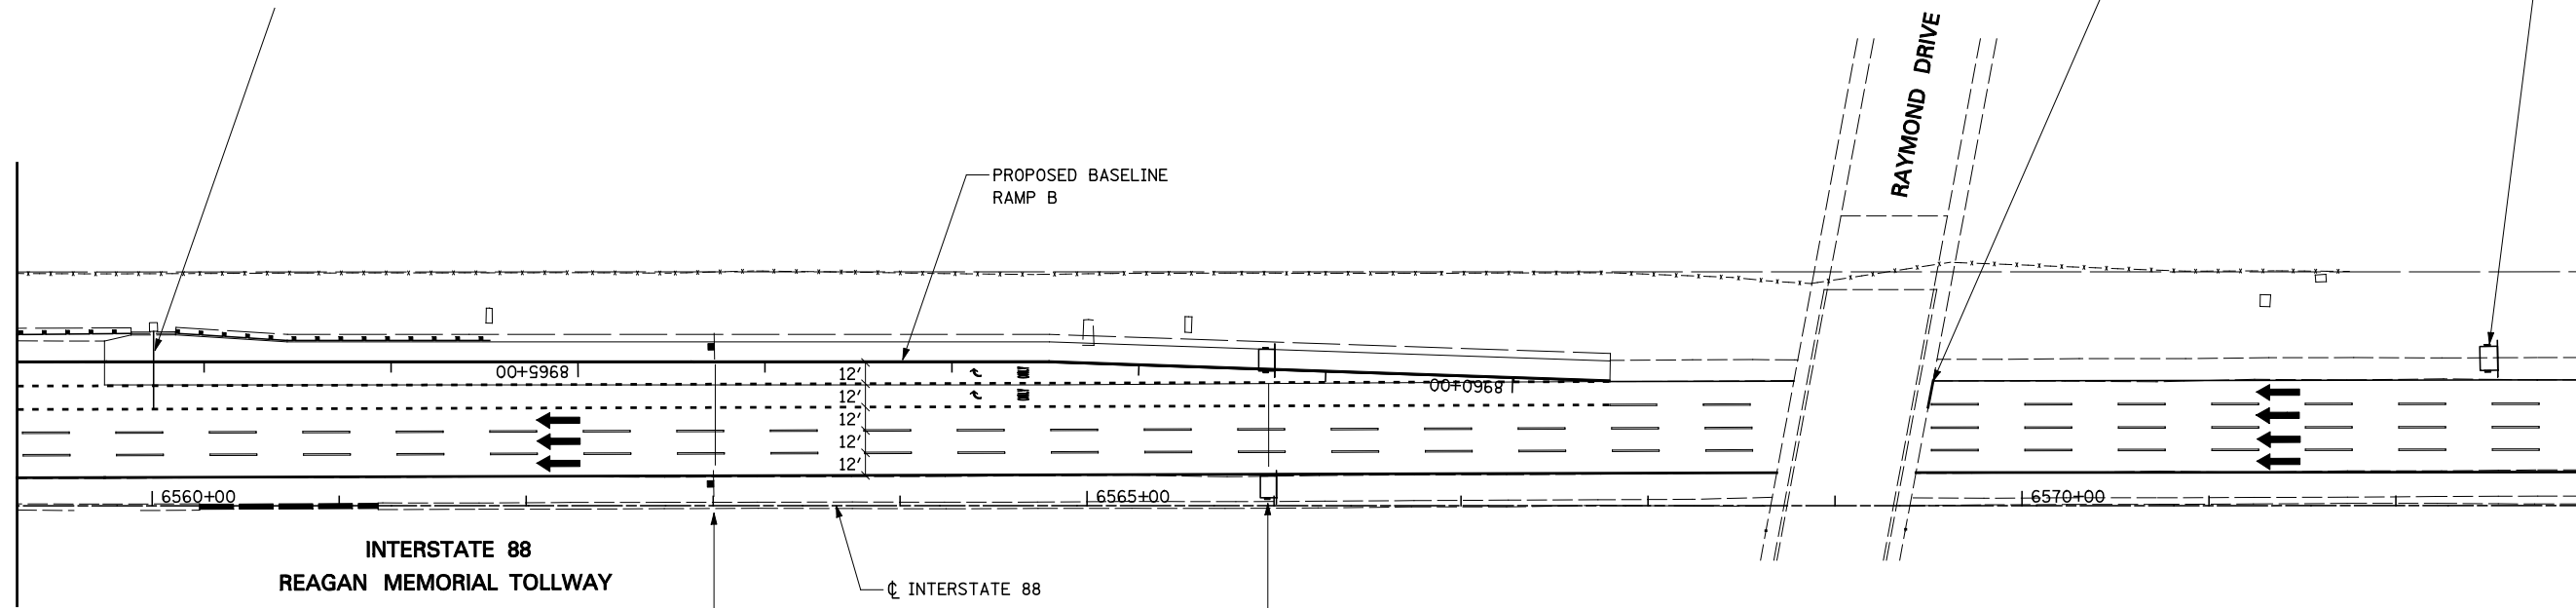

MATCHLINE STA. 6573+00
SEE STAGE 2

WORK ZONE	W21-I115(0)-3618
SPEED LIMIT 45	R2-1-3648
\$375 FINE MINIMUM	R21-I106-3618

LANES SHIFT RIGHT
(PHASE I)

TRUCKS USE LT LANES
(PHASE II)

CHANGEABLE MESSAGE SIGN


TOLLWAY TRAFFIC CONTROL

TRAFFIC CONTROL ON INTERSTATE 88 AND AT RAMP TERMINALS SHALL BE IN ACCORDANCE WITH THE FOLLOWING ILLINOIS TOLLWAY STANDARDS:

E1 CONSTRUCTION SIGNS
E2 LANE CLOSURE DETAILS
E3 SHOULDER CLOSURE DETAILS
E4 MAINTENANCE OF TRAFFIC REVERSE CURVE
E5 TEMPORARY GORE DETAILS

NOTES

1. LOCATION OF TRAILER MOUNTED FULL MATRIX PORTABLE CHANGEABLE MESSAGE SIGN SHALL BE COORDINATED WITH THE ENGINEER AND THE ILLINOIS TOLLWAY. MESSAGE TO BE DISPLAYED WILL BE REMOTELY CONTROLLED BY THE ILLINOIS TOLLWAY TRAFFIC MANAGEMENT CENTER.
2. THE TRAILER MOUNTED FULL MATRIX PORTABLE CHANGEABLE MESSAGE SIGN SHALL REMAIN IN PLACE FOR THE ENTIRE DURATION OF THE CONTRACT. NO ADDITIONAL COMPENSATION WILL BE ALLOWED FOR DELAYS EXTENDING THE CONTRACT BEYOND COMPLETION DATE AS SHOWN IN THE SPECIAL PROVISIONS.

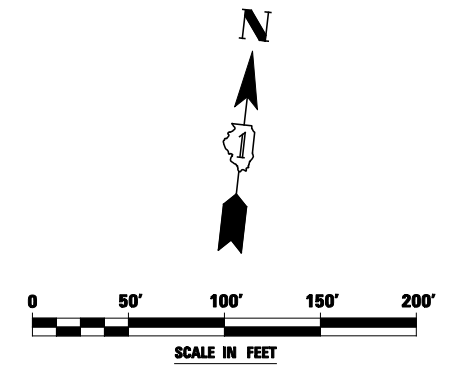

FILE NAME =	USER NAME = \$USER*	DESIGNED <i>PJO</i>	REVISED -
\$FILEL\$		DRAWN <i>KES</i>	REVISED -
	PLOT SCALE = \$SCALE*	CHECKED <i>JCM</i>	REVISED -
	PLOT DATE = \$DATE*	DATE <i>10/15/2012</i>	REVISED -

**STATE OF ILLINOIS
DEPARTMENT OF TRANSPORTATION**

**MAINTENANCE OF TRAFFIC - STAGE 3A
RAMP B / INTERSTATE 88**

SCALE: SHEET NO. 72 OF 118 SHEETS STA. 8968+00 TO STA. 6573+00

F.A.P. RTE.	SECTION	COUNTY	TOTAL SHEETS	SHEET NO.
338	(112 & 113) WRS-5	DUPAGE	963	188
CONTRACT NO. 60I31				
ILLINOIS FED. AID PROJECT				