

END
WORK ZONE
SPEED LIMIT

G20-1103(0)-6036

EXISTING PAVEMENT MARKING
TYP.
MEET EXISTING
PAVEMENT MARKING

PERMANENT PAVEMENT MARKING,
SEE PAVEMENT MARKING PLANS,
TYP.

PERMANENT PAVEMENT MARKING
EXISTING R.O.W.

MATCH LINE STA. 6496+00


INTERSTATE 88
REAGAN MEMORIAL TOLLWAY

+67
I-88

PROPOSED BASELINE
RAMP C

00+0201

MATCH LINE STA. 6510+00

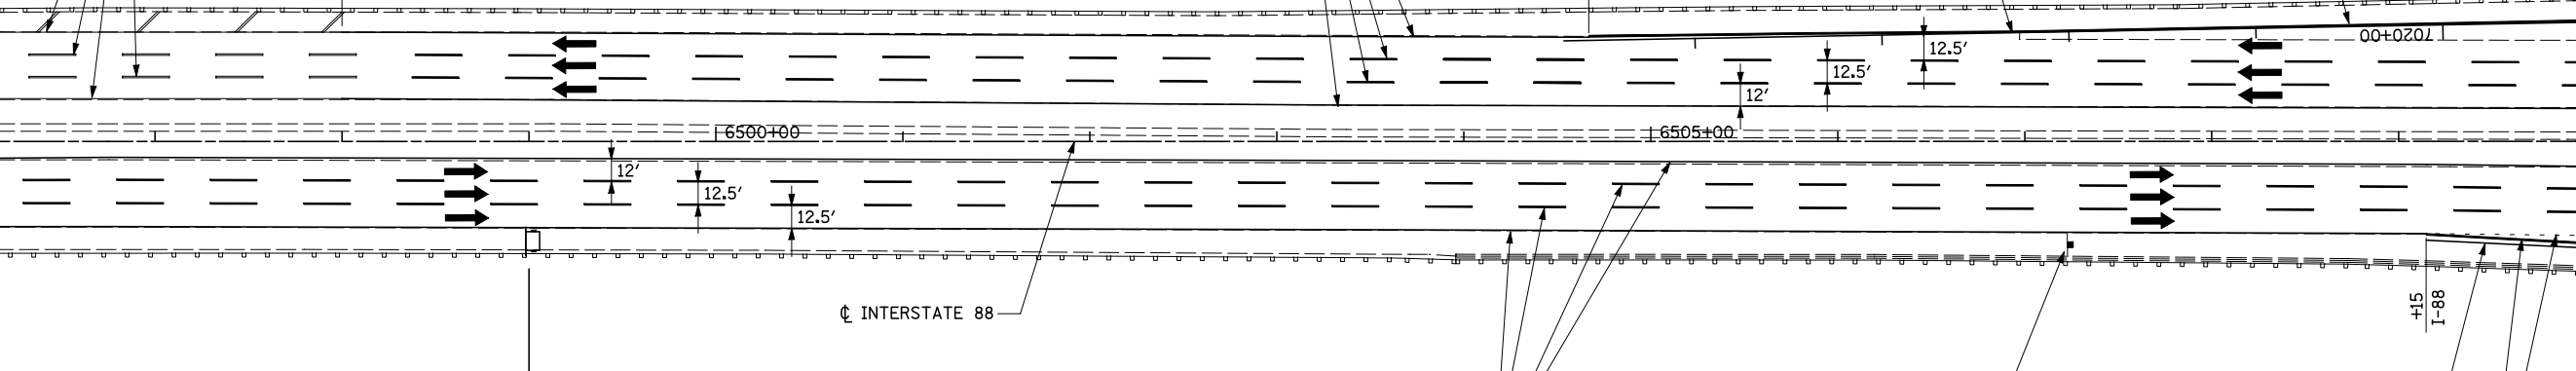

EXISTING R.O.W.

☉ INTERSTATE 88

EXISTING R.O.W.

PROPOSED BASELINE
RAMP D

+15
I-88

**RAMP
WORK
AHEAD**
(PHASE I)

SEE NOTE*

**IL 59 RMP
WILL BE
CLOSED**
(PHASE I)

**BE
ALERT**
(PHASE II)

SEE NOTE*

**MM/DD
TO
MM/DD**
(PHASE II)

CHANGEABLE MESSAGE SIGN

PERMANENT PAVEMENT MARKING,
SEE PAVEMENT MARKING PLANS,
TYP.



E5-1(0)-7260

E5-2P(0)-3024


PERMANENT PAVEMENT MARKING

* CHANGE MESSAGE TO READ AS INDICATED AT LEAST ONE WEEK
PRIOR TO CHANGING TRAFFIC TO STAGE 3C CONFIGURATION
OR AS OTHERWISE DIRECTED BY THE ENGINEER. DATES SHALL
INDICATE THE DAYS THE RAMP WILL BE CLOSED TO TRAFFIC AND
SHALL BE DETERMINED BY THE ENGINEER.

TOLLWAY TRAFFIC CONTROL

TRAFFIC CONTROL ON INTERSTATE 88 AND AT RAMP TERMINALS SHALL
BE IN ACCORDANCE WITH THE FOLLOWING ILLINOIS TOLLWAY STANDARDS:

- E1 CONSTRUCTION SIGNS
- E2 LANE CLOSURE DETAILS
- E3 SHOULDER CLOSURE DETAILS
- E4 MAINTENANCE OF TRAFFIC REVERSE CURVE
- E5 TEMPORARY GORE DETAILS

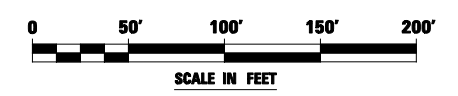

FILE NAME = #FILEL#	USER NAME = #USER#	DESIGNED <i>PJO</i>	REVISED -
		DRAWN <i>KES</i>	REVISED -
		CHECKED <i>JCM</i>	REVISED -
		DATE <i>10/15/2012</i>	REVISED -

**STATE OF ILLINOIS
DEPARTMENT OF TRANSPORTATION**

**MAINTENANCE OF TRAFFIC – STAGE 3B
INTERSTATE 88**

F.A.P. RTE.	SECTION	COUNTY	TOTAL SHEETS	SHEET NO.
338	(112 & 113) WRS-5	DUPAGE	963	197
CONTRACT NO. 60I31				

SCALE: SHEET NO. 81 OF 118 SHEETS STA. 6496+00 TO STA. 6510+00

ILLINOIS FED. AID PROJECT