


**INTERSTATE 88
REAGAN MEMORIAL TOLLWAY**

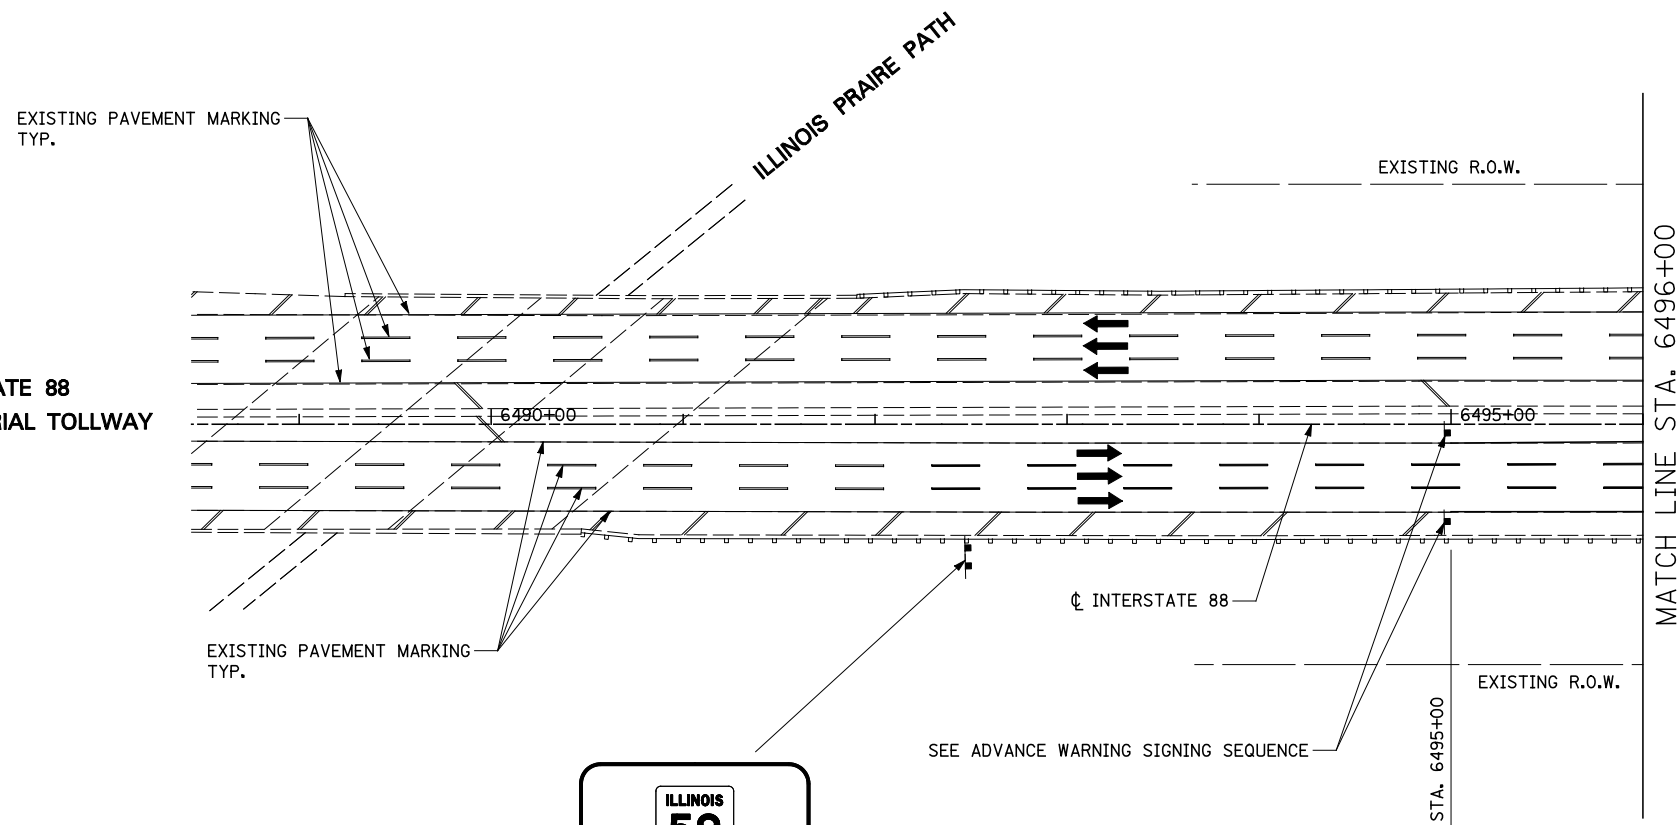


TOLLWAY TRAFFIC CONTROL

TRAFFIC CONTROL ON INTERSTATE 88 AND AT RAMP TERMINALS SHALL BE IN ACCORDANCE WITH THE FOLLOWING ILLINOIS TOLLWAY STANDARDS:

- E1 CONSTRUCTION SIGNS
- E2 LANE CLOSURE DETAILS
- E3 SHOULDER CLOSURE DETAILS
- E4 MAINTENANCE OF TRAFFIC REVERSE CURVE
- E5 TEMPORARY GORE DETAILS




INSTALL TEMPORARY BLANK OUT PANEL WITH "RAMP CLOSED" (BLACK/ ORANGE) OVER "1/4 MILE" ON EXISTING GROUND MOUNTED SIGN IN THIS STAGE (SEE RAMP D DETOUR PLAN)

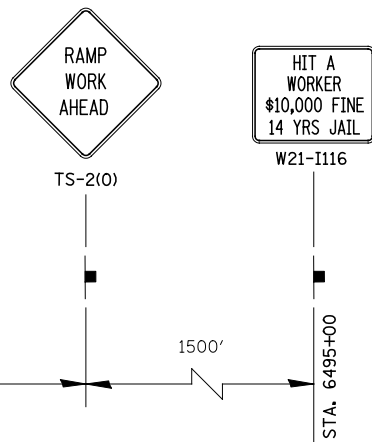

SEE RAMP D DETOUR PLAN FOR ADDITIONAL SIGNING ON EASTBOUND I-88

**ADVANCE WARNING SIGN SEQUENCE DETAIL
EASTBOUND**

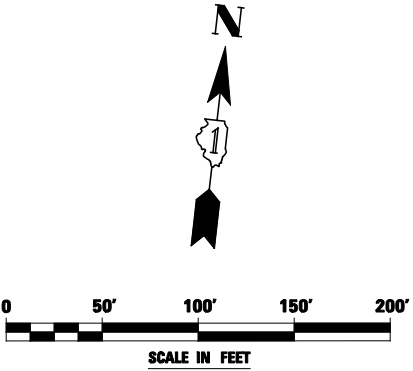

FILE NAME = #FILEL#	USER NAME = #USER#	DESIGNED <i>PJO</i>	REVISED -	STATE OF ILLINOIS DEPARTMENT OF TRANSPORTATION	MAINTENANCE OF TRAFFIC – STAGE 3C INTERSTATE 88	F.A.P. RTE.	SECTION	COUNTY	TOTAL SHEETS	SHEET NO.	
		DRAWN <i>KES</i>	REVISED -			338	(112 & 113) WRS-5	DUPAGE	963	212	
		CHECKED <i>JCM</i>	REVISED -			CONTRACT NO. 60I31					
		DATE <i>10/15/2012</i>	REVISED -			ILLINOIS FED. AID PROJECT					
					SCALE:	SHEET NO. 96 OF 118 SHEETS STA. 6488+50 TO STA. 6496+00					