


MAINTAIN EXISTING OVERHEAD SIGNS

INSTALL TEMPORARY BLANK OUT PANEL WITH "RAMP CLOSED" (BLACK/ ORANGE) OVER "EXIT ONLY" AND ARROWS ON EXISTING OVERHEAD SIGN IN THIS STAGE (SEE RAMP B DETOUR PLAN)

DRUMS WITH STEADY BURNING LIGHTS, SPACED AT 25' C-C

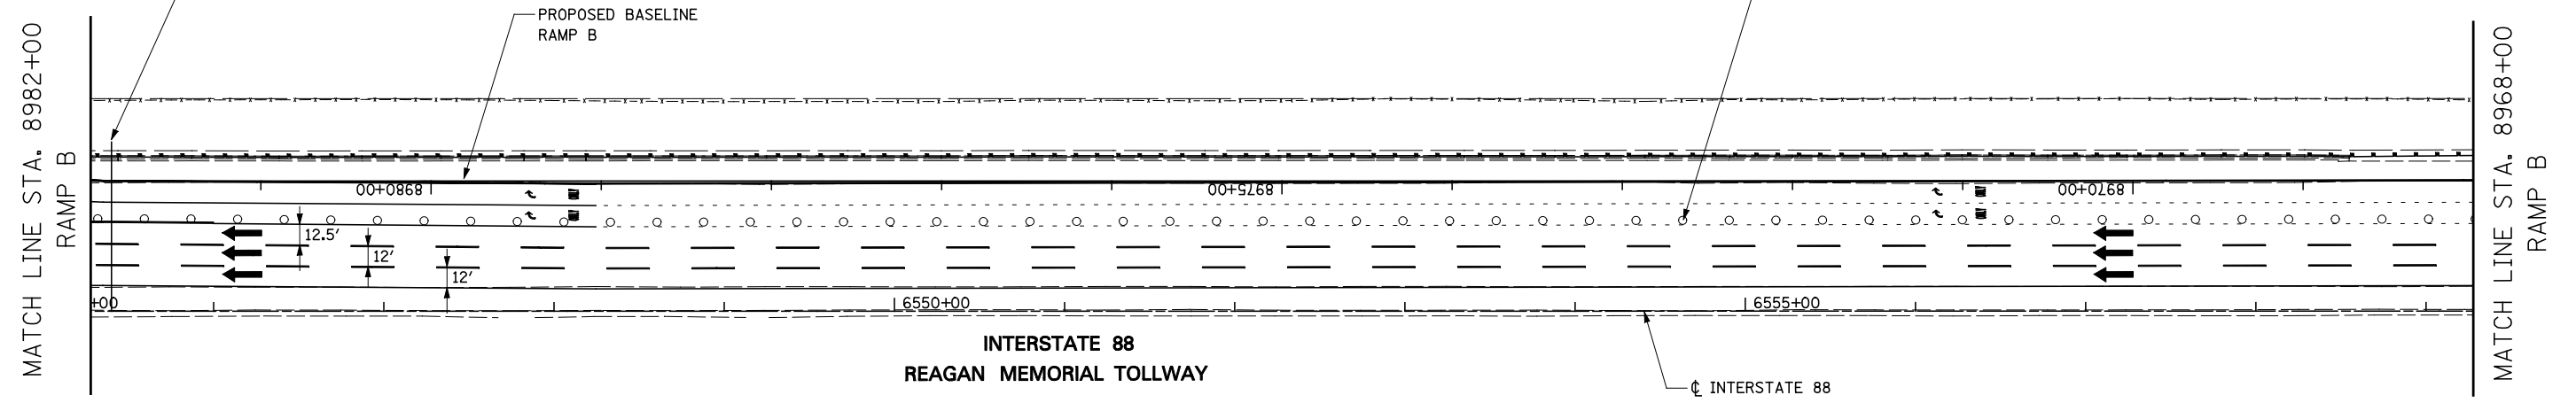


INTERSTATE 88
REAGAN MEMORIAL TOLLWAY

INTERSTATE 88

TOLLWAY TRAFFIC CONTROL

TRAFFIC CONTROL ON INTERSTATE 88 AND AT RAMP TERMINALS SHALL BE IN ACCORDANCE WITH THE FOLLOWING ILLINOIS TOLLWAY STANDARDS:

- E1 CONSTRUCTION SIGNS
- E2 LANE CLOSURE DETAILS
- E3 SHOULDER CLOSURE DETAILS
- E4 MAINTENANCE OF TRAFFIC REVERSE CURVE
- E5 TEMPORARY GORE DETAILS

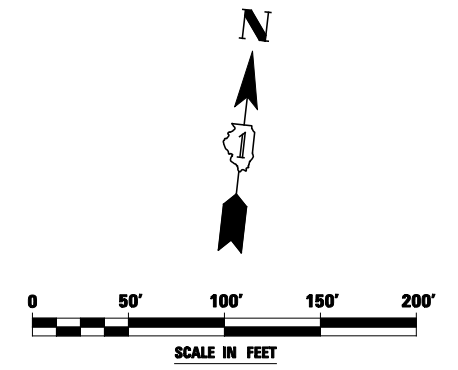

FILE NAME = #FILE#	USER NAME = #USER#	DESIGNED <i>PJO</i>	REVISED -	STATE OF ILLINOIS DEPARTMENT OF TRANSPORTATION	MAINTENANCE OF TRAFFIC - STAGE 3C RAMP B / INTERSTATE 88	F.A.P. RTE.	SECTION	COUNTY	TOTAL SHEETS	SHEET NO.	
		DRAWN <i>KES</i>	REVISED -			338	(112 & 113) WRS-5	DUPAGE	963	217	
		CHECKED <i>JCM</i>	REVISED -			CONTRACT NO. 60I31					
		PLOT DATE = #DATE#	DATE <i>10/15/2012</i>			REVISED -	SCALE:	SHEET NO. 101 OF 118 SHEETS	STA. 8982+00 TO STA. 8968+00	ILLINOIS FED. AID PROJECT	