



MATCH LINE SEE RAMP D  
PAVEMENT JOINTING SHEET

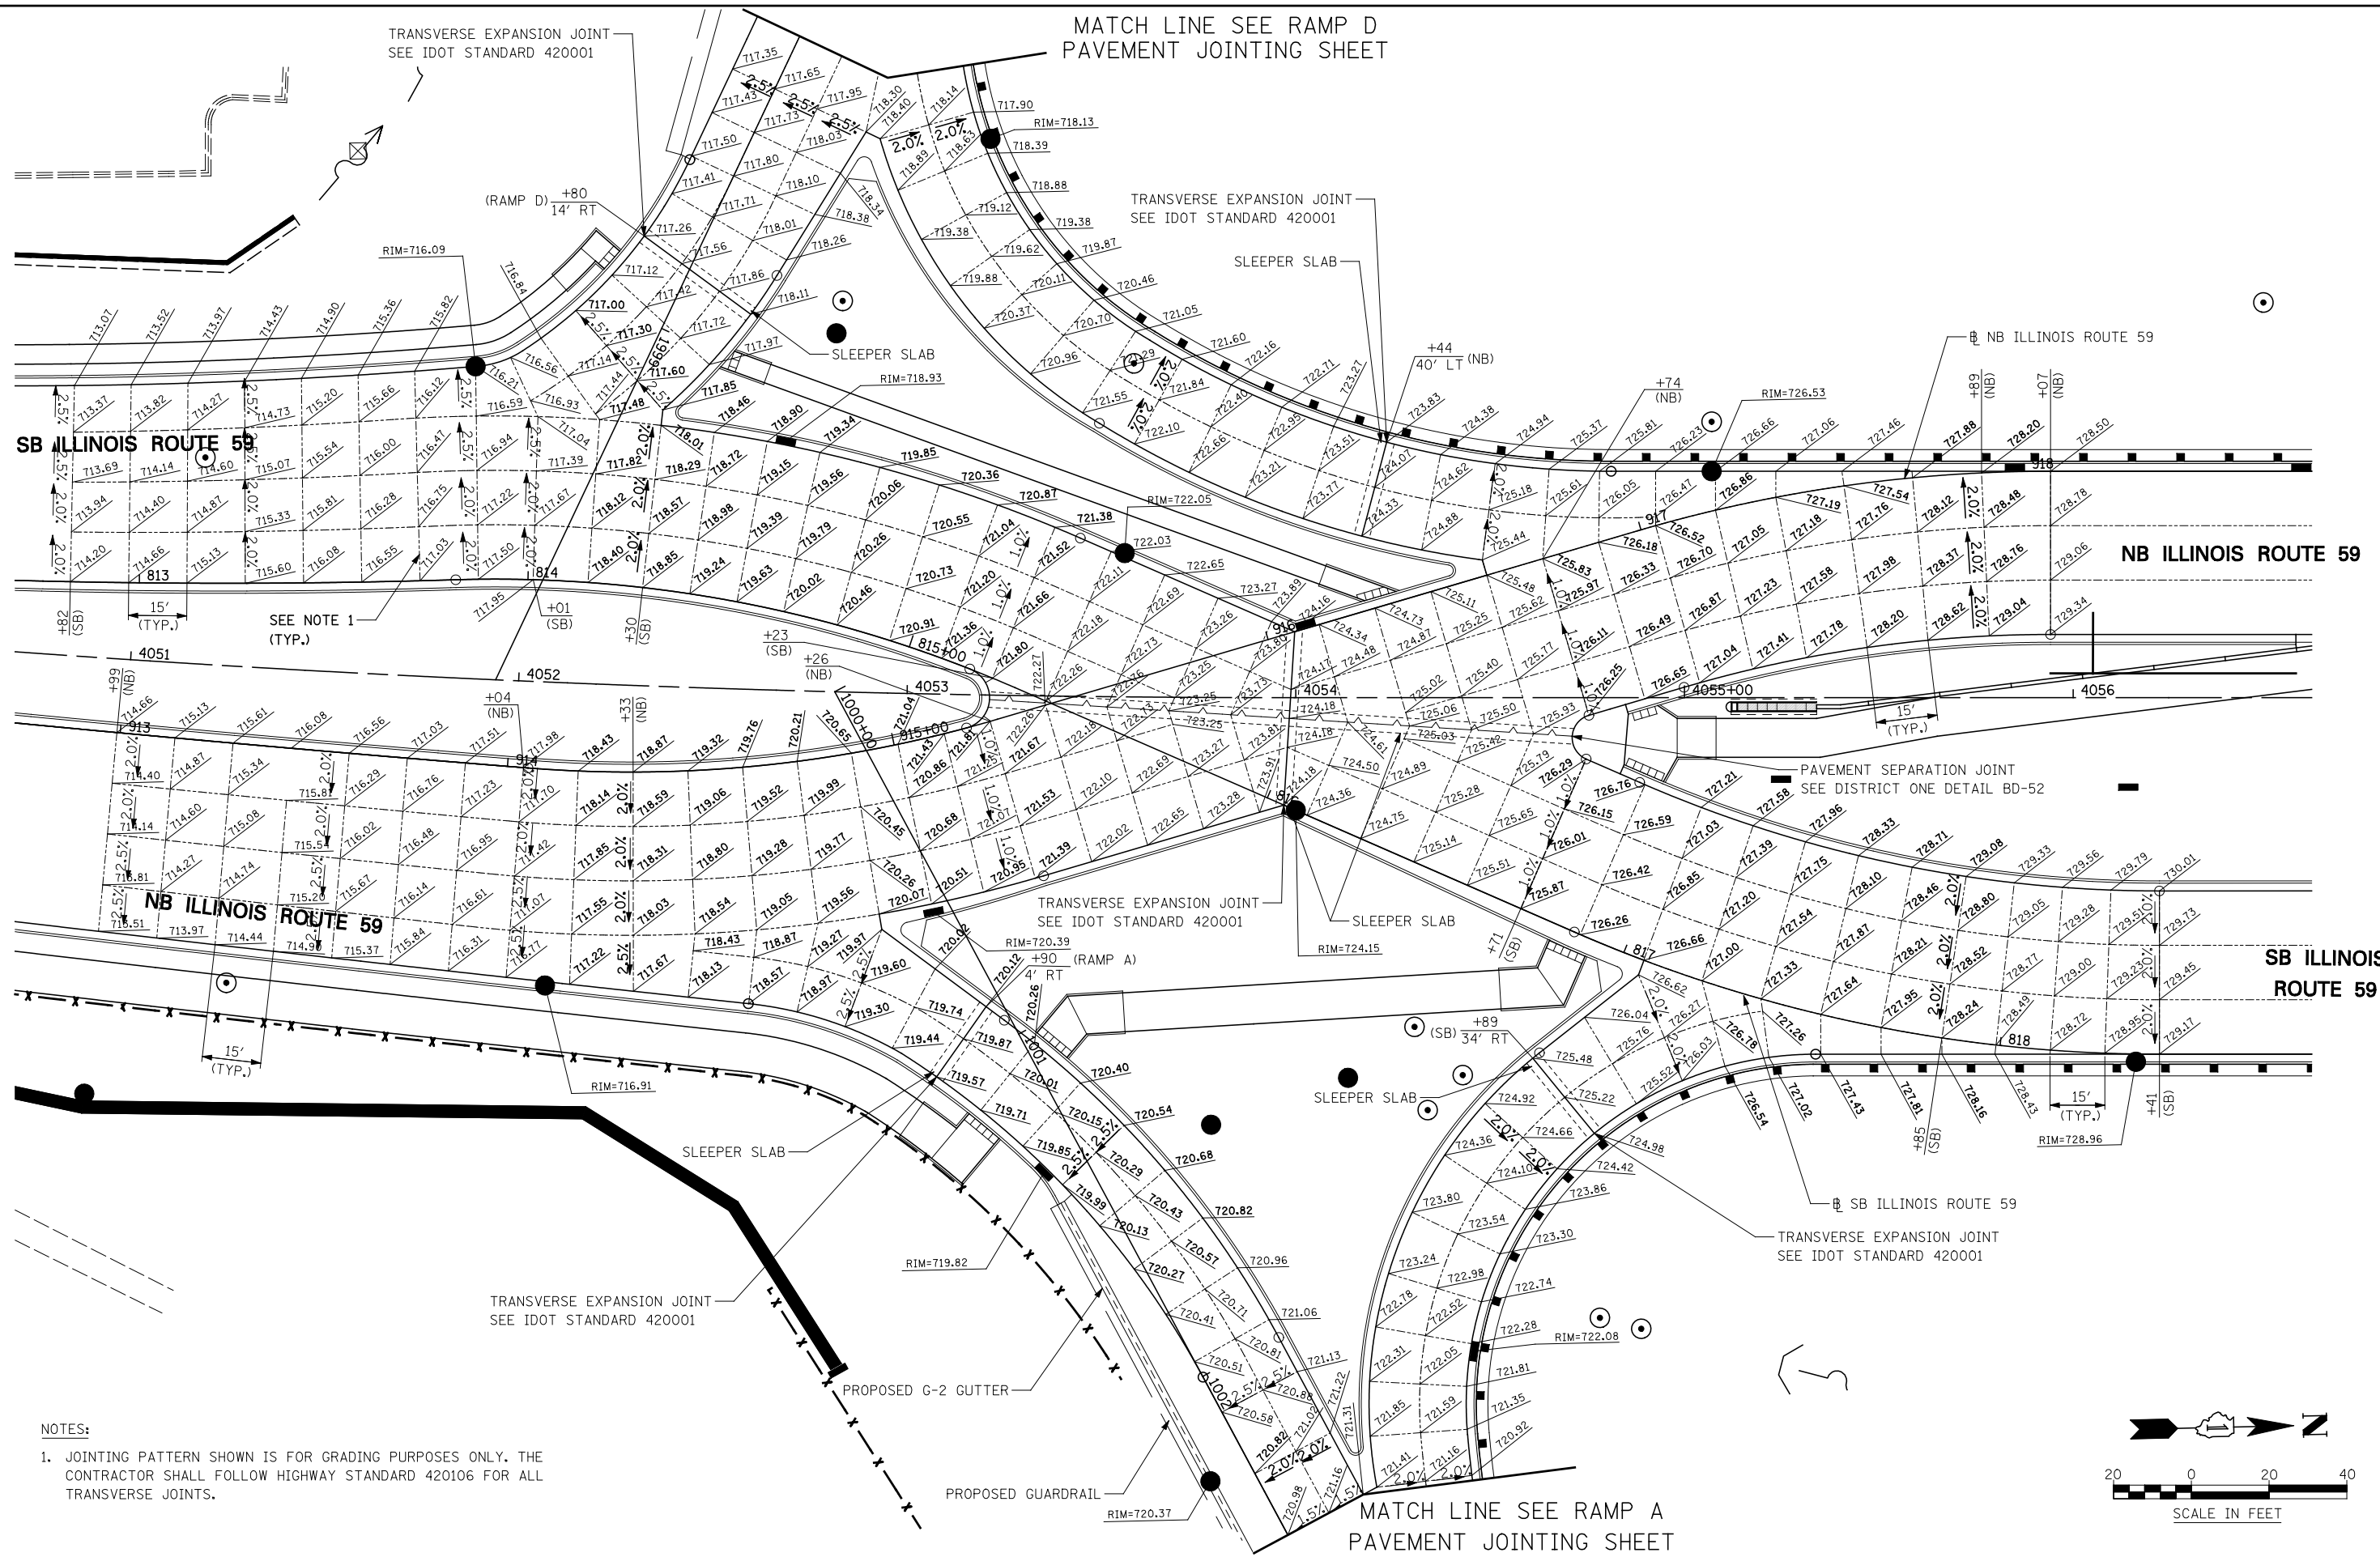

SEE NOTE 1  
(TYP.)

PAVEMENT SEPARATION JOINT  
SEE DISTRICT ONE DETAIL BD-52

- NOTES:
1. JOINTING PATTERN SHOWN IS FOR GRADING PURPOSES ONLY. THE CONTRACTOR SHALL FOLLOW HIGHWAY STANDARD 420106 FOR ALL TRANSVERSE JOINTS.

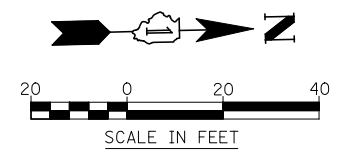

MATCH LINE SEE RAMP A  
PAVEMENT JOINTING SHEET

FILE NAME = #FILE#	USER NAME = #USER#	DESIGNED <i>PJO</i>	REVISED -	<b>STATE OF ILLINOIS DEPARTMENT OF TRANSPORTATION</b>	<b>PAVEMENT JOINTING AND ELEVATION PLAN - ILLINOIS ROUTE 59</b>		F.A.P. RTE.	SECTION	COUNTY	TOTAL SHEETS	SHEET NO.	
		DRAWN <i>KES</i>	REVISED -				338	(112 & 113) WRS-5	DUPAGE	963	299	
		CHECKED <i>JCM</i>	REVISED -				CONTRACT NO. 60131					
		DATE <i>10/15/2012</i>	REVISED -				ILLINOIS FED. AID PROJECT					
				SCALE: AS SHOWN		SHEET NO. 1 OF 13 SHEETS	STA. 4050+83 TO STA. 4056+22					