
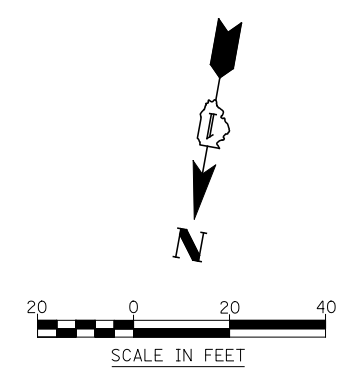


NOTES:

1. SEE TYPICAL SECTIONS FOR SUPERELEVATION TRANSITION DETAIL.
2. JOINTING PATTERN SHOWN IS FOR GRADING PURPOSES ONLY. THE CONTRACTOR SHALL FOLLOW TOLLWAY STANDARD A5-01 FOR ALL TRANSVERSE JOINTS.

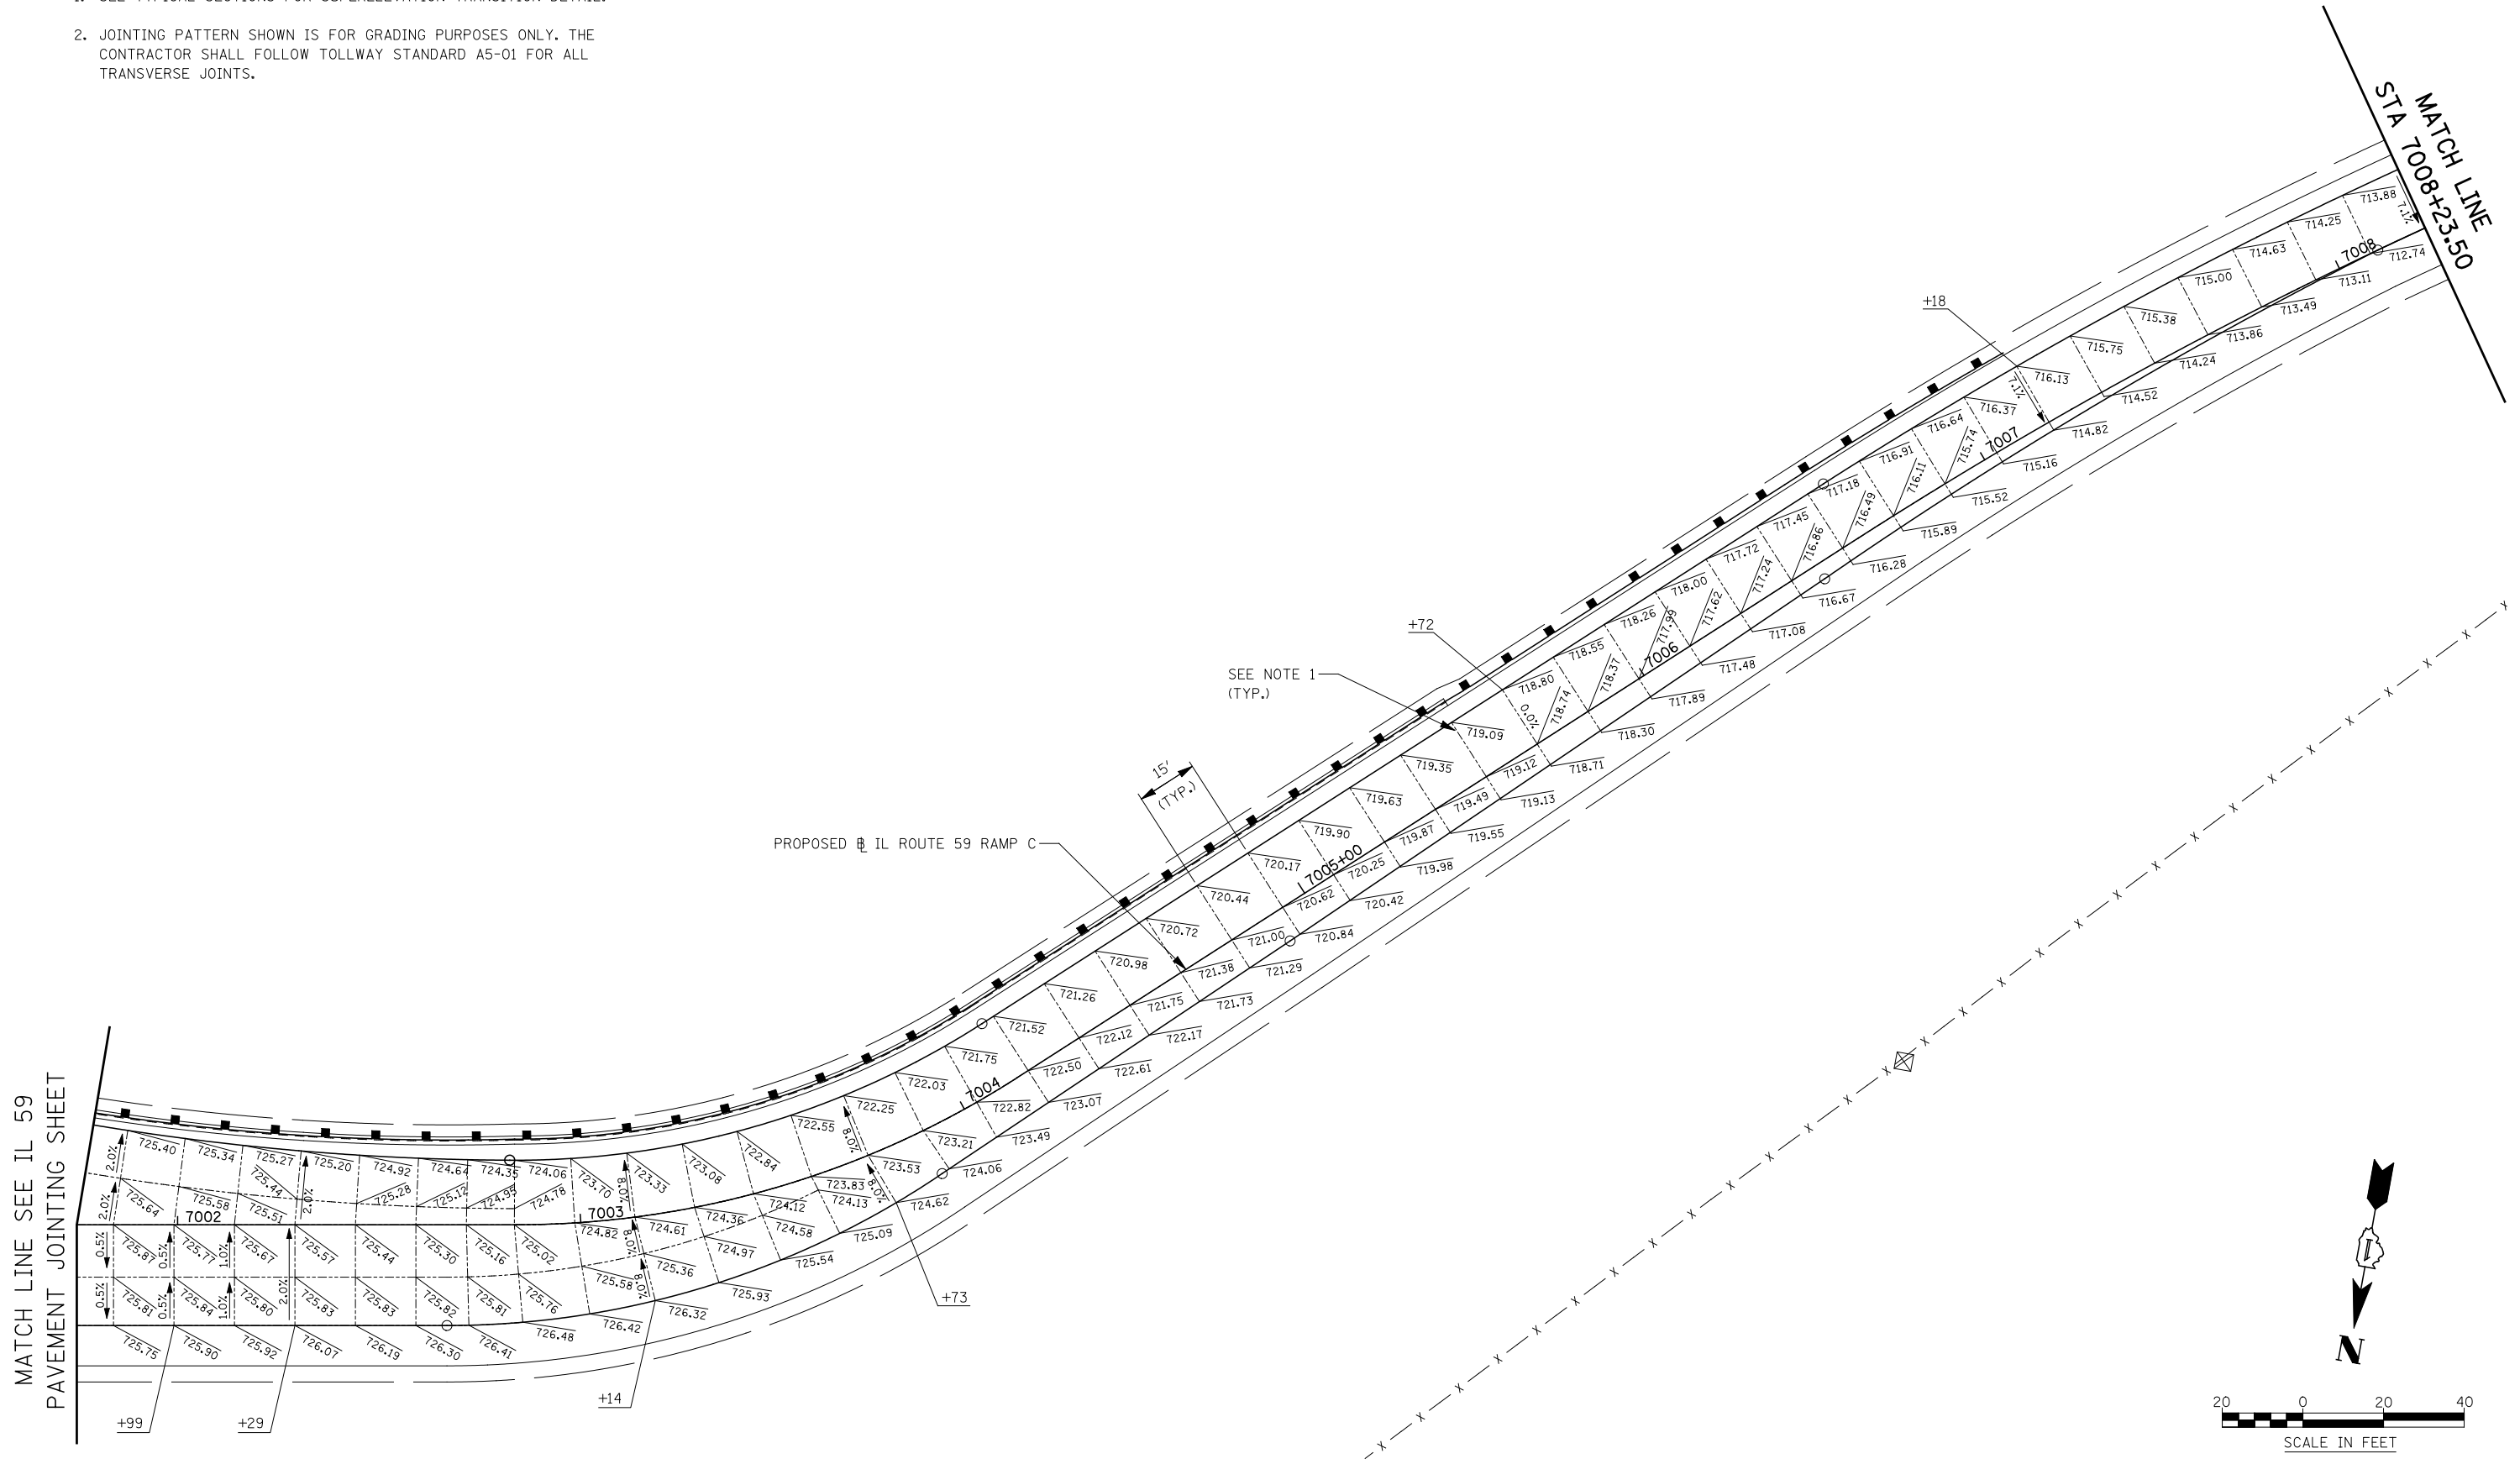

FILE NAME =	USER NAME = #USER#	DESIGNED <i>PJO</i>	REVISED -
#FILEL#		DRAWN <i>KES</i>	REVISED -
	PLOT SCALE = #SCALE#	CHECKED <i>JCM</i>	REVISED -
	PLOT DATE = #DATE#	DATE <i>10/15/2012</i>	REVISED -

**STATE OF ILLINOIS  
DEPARTMENT OF TRANSPORTATION**

**PAVEMENT JOINTING AND ELEVATION PLAN - RAMP C**

SCALE: AS SHOWN SHEET NO. 9 OF 13 SHEETS STA. 7001+75 TO STA. 7008+23.5

F.A.P. RTE.	SECTION	COUNTY	TOTAL SHEETS	SHEET NO.
338	(112 & 113) WRS-5	DUPAGE	963	307
CONTRACT NO. 60131				
ILLINOIS FED. AID PROJECT				