
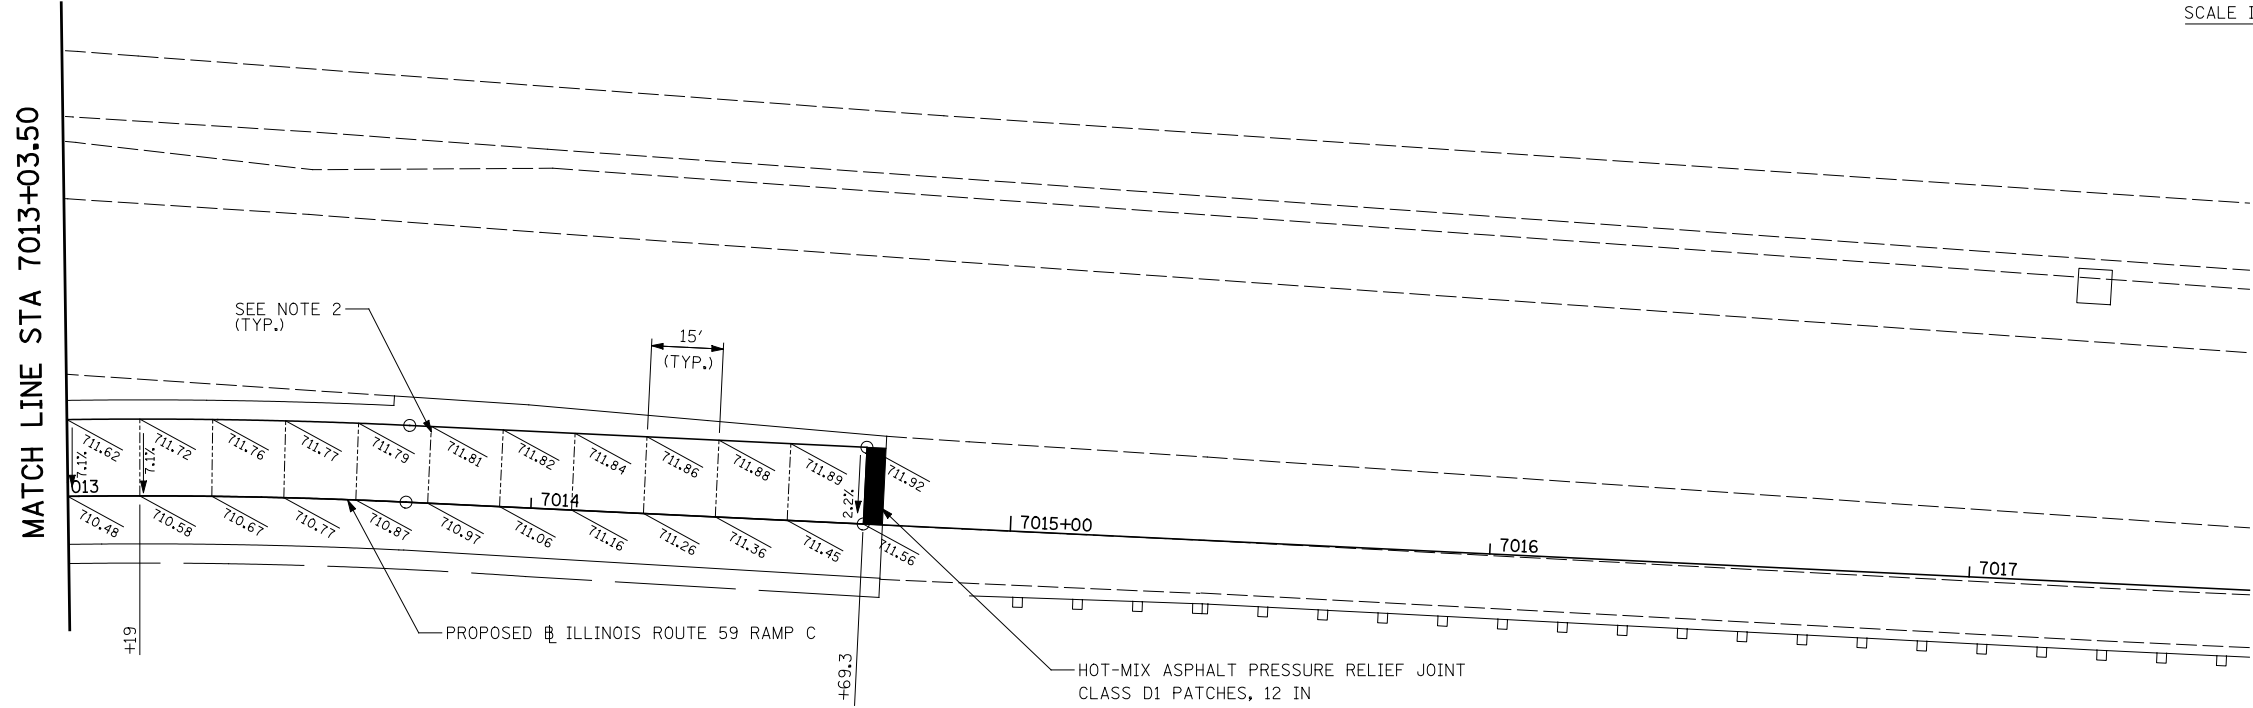


- NOTES:
- SEE TYPICAL SECTIONS FOR SUPERELEVATION TRANSITION DETAIL.
 - JOINTING PATTERN SHOWN IS FOR GRADING PURPOSES ONLY. THE CONTRACTOR SHALL FOLLOW TOLLWAY STANDARD A5-01 FOR ALL TRANSVERSE JOINTS.

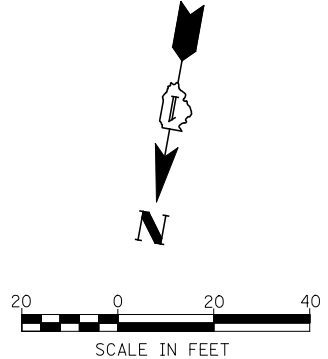

FILE NAME = *FILEL*	USER NAME = *USER*	DESIGNED <i>PJO</i>	REVISED -
		DRAWN <i>KES</i>	REVISED -
		CHECKED <i>JCM</i>	REVISED -
		DATE <i>10/15/2012</i>	REVISED -

**STATE OF ILLINOIS
DEPARTMENT OF TRANSPORTATION**

PAVEMENT JOINTING AND ELEVATION PLAN - RAMP C

SCALE: AS SHOWN SHEET NO. 10 OF 13 SHEETS STA. 7008+23.5 TO STA. 7014+73.3

F.A.P. RTE.	SECTION	COUNTY	TOTAL SHEETS	SHEET NO.
338	(112 & 113) WRS-5	DUPAGE	963	308
CONTRACT NO. 60I31				
ILLINOIS FED. AID PROJECT				