


PLAN	SURVEYED	CHECKED	DATE
	PLOTTED	AT	BY
	NOTE BOOK	FILE NAME	
	NO.		

PROFILE	SURVEYED	CHECKED	DATE
	PLOTTED	AT	BY
	NOTE BOOK	FILE NAME	
	NO.		

WORK LIMIT
CONTRACT 60R31
STA. 4045+00 (IL59)


BEGIN WORK
CONTRACT 60I31
STA. 4045+00 (IL59)/
STA. 906+99 (IL59 NB) -
STA. 807+01 (IL 59 SB)

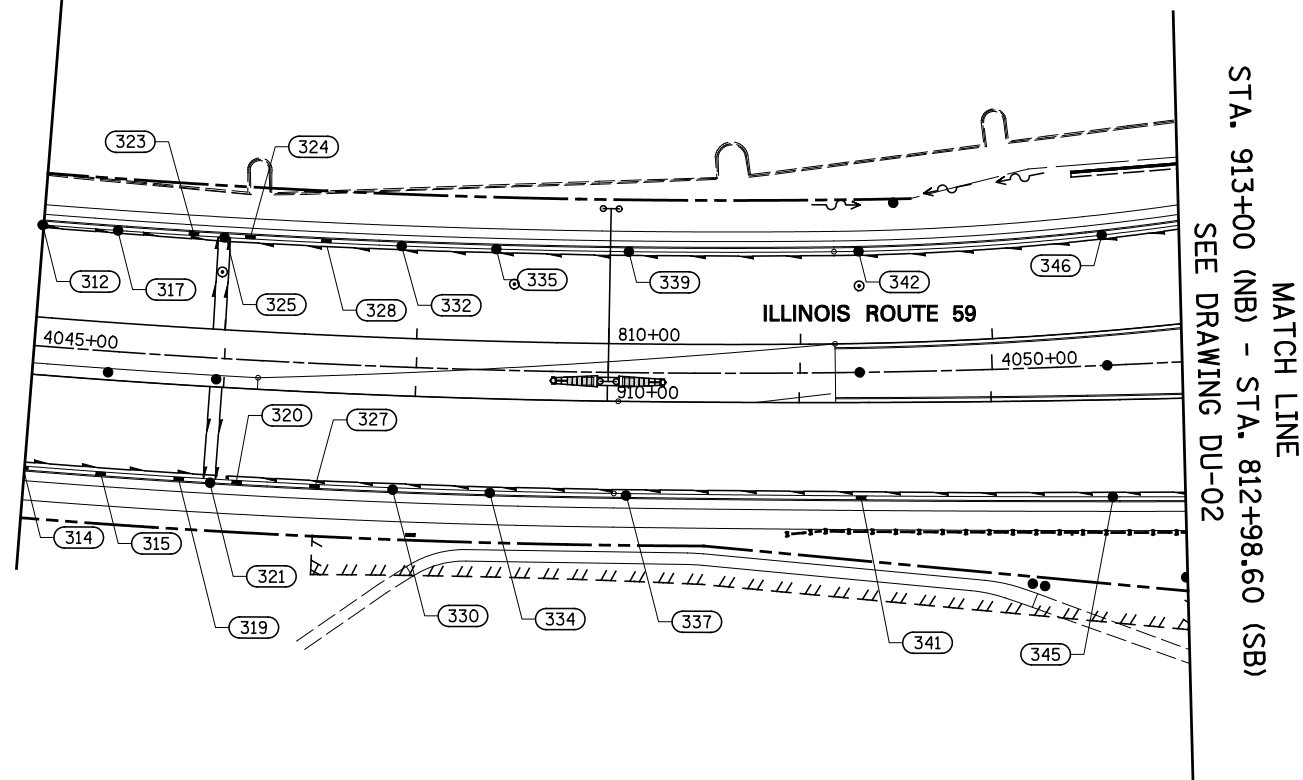

NOTES:

1. SEE DRAWING DN-01 FOR DRAINAGE LEGEND.
2. SEE DRAWINGS DU-1 AND DP-5 FOR PROPOSED STORM SEWER.

STRUCTURE NUMBER	FROM		TO			LENGTH IN FEET	DIAMETER IN INCHES
	STATION	OFFSET	STRUCTURE NUMBER	STATION	OFFSET		
314	807+01.00	78.00 RT	315	807+40.85	78.00 RT	38	4
315	807+40.85	78.00 RT	319	807+80.72	78.00 RT	38	4
319	807+80.72	78.00 RT	321	807+96.96	78.00 RT	13	4
345	812+55.72	86.46 RT	341	811+30.00	79.40 RT	123	4
341	811+30.00	79.40 RT	337	810+09.97	78.00 RT	118	4
337	810+09.97	78.00 RT	334	809+40.20	78.00 RT	68	4
334	809+40.20	78.00 RT	330	808+90.36	78.00 RT	48	4
330	808+90.36	78.00 RT	327	808+50.50	78.00 RT	37	4
327	808+50.50	78.00 RT	320	808+10.63	78.00 RT	37	4
320	808+10.63	78.00 RT	321	807+96.96	78.00 RT	11	4
312	807+01.00	48.00 LT	317	807+40.85	48.00 LT	36	4
317	807+40.85	48.00 LT	323	807+80.72	48.00 LT	37	4
323	807+80.72	48.00 LT	325	807+96.96	48.00 LT	13	4
346	812+61.30	49.89 LT	342	811+31.06	48.02 LT	126	4
342	811+31.06	48.02 LT	339	810+09.97	48.00 LT	117	4
339	810+09.97	48.00 LT	335	809+40.20	48.00 LT	66	4
335	809+40.20	48.00 LT	332	808+90.36	48.00 LT	46	4
332	808+90.36	48.00 LT	328	808+50.50	48.00 LT	36	4
328	808+50.50	48.00 LT	324	808+10.62	48.00 LT	37	4
324	808+10.62	48.00 LT	325	807+96.96	48.00 LT	11	4
						SUBTOTAL	1054 FT

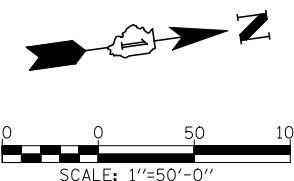

FILE NAME =	USER NAME = #USER#	DESIGNED <i>JWM</i>	REVISED -	STATE OF ILLINOIS DEPARTMENT OF TRANSPORTATION	PIPE UNDERDRAINS AND UNDERCUT PLAN - ILLINOIS ROUTE 59	F.A.P. RTE.	SECTION	COUNTY	TOTAL SHEETS	SHEET NO.	
#FILEL#		DRAWN <i>KES</i>	REVISED -			338	(112 & 113) WRS-5	DUPAGE	963	350	
		CHECKED <i>JRS</i>	REVISED -			DU-01		CONTRACT NO. 60I31			
		DATE <i>10/15/2012</i>	REVISED -			SCALE: 1"=50'	SHEET NO. 1 OF 11 SHEETS	STA. 906+99	TO STA. 913+00	FED. ROAD DIST. NO. ILLINOIS FED. AID PROJECT	