


PLAN	SURVEYED	CHECKED	DATE
	PLOTTED	AT	
	NO. _____	FILE NAME	


PROFILE	SURVEYED	CHECKED	DATE
	PLOTTED	AT	
	NO. _____	FILE NAME	

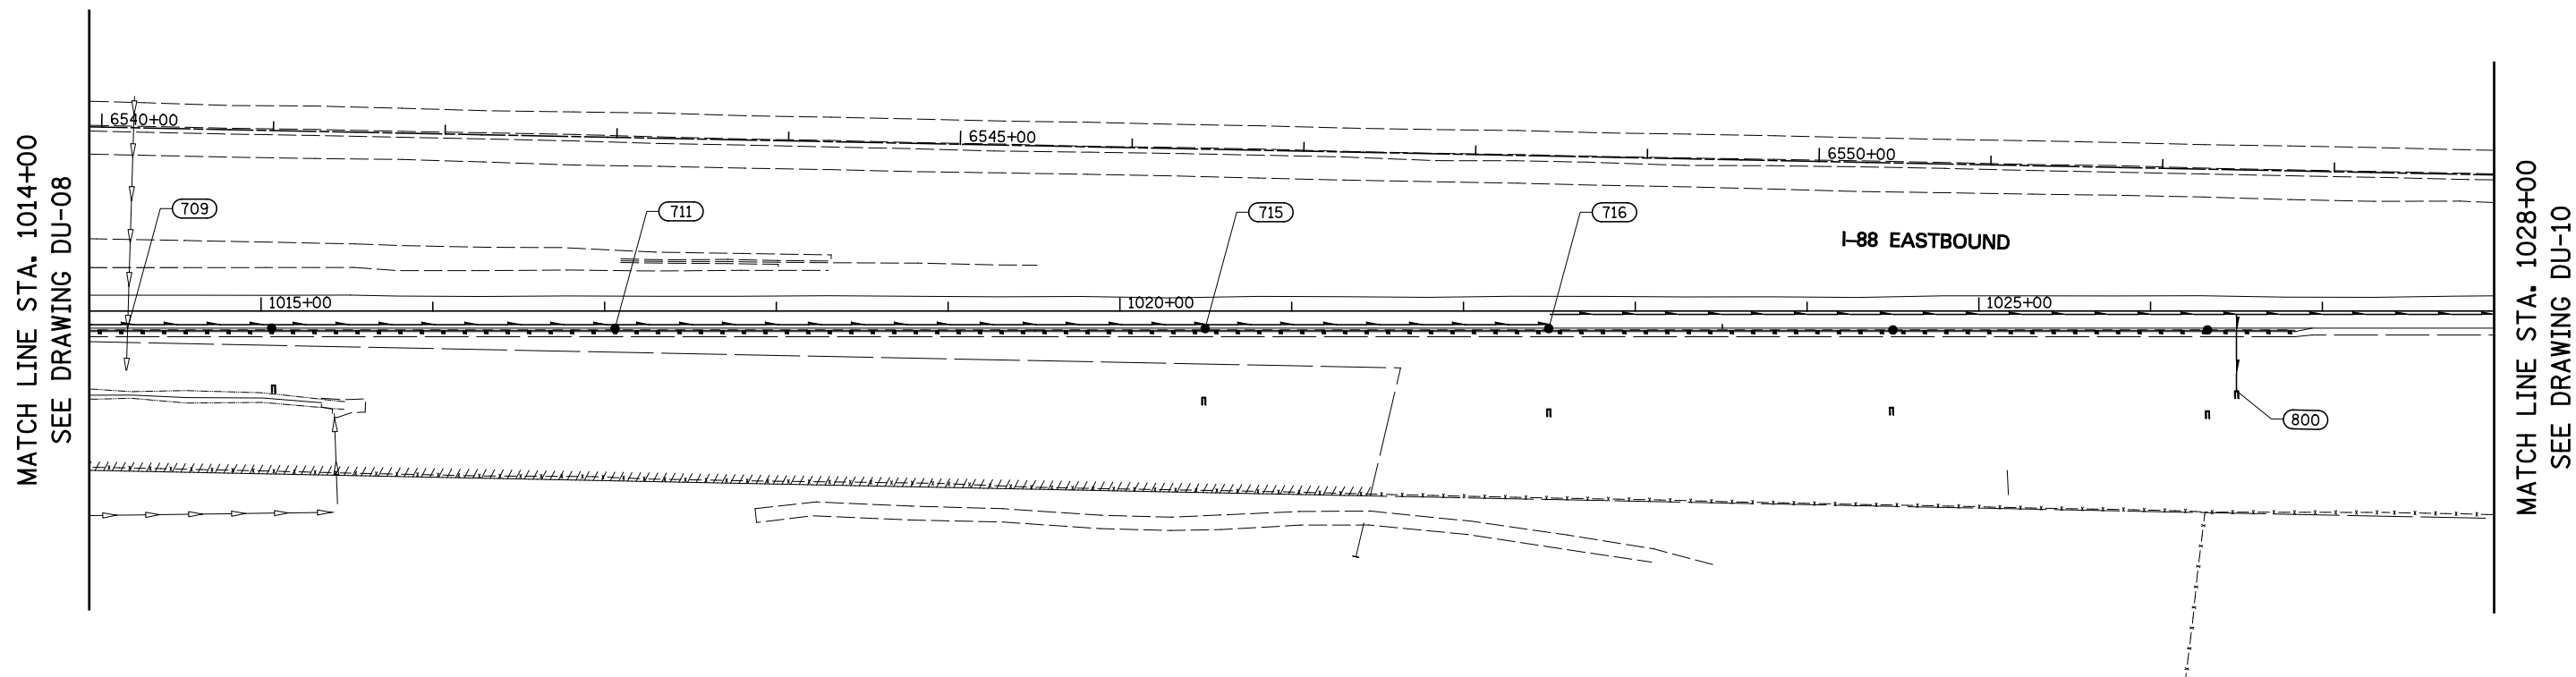

STRUCTURE NUMBER	FROM		TO			LENGTH IN FEET	DIAMETER IN INCHES
	STATION	OFFSET	STRUCTURE NUMBER	STATION	OFFSET		
707	1013+88.38	10.00 RT	709	1015+06.16	10.00 RT	114	6
709	1015+06.16	10.00 RT	711	1017+06.12	10.00 RT	196	6
711	1017+06.12	10.00 RT	715	1020+49.65	10.00 RT	340	6
715	1020+49.65	10.00 RT	716	1022+49.63	10.00 RT	196	6
HIGH	1022+49.63	9.21 RT	800	6552+45.60	128.68 RT	444	6
800	6552+45.60	128.68 RT	801	6556+44.57	132.87 RT	454	6
						SUBTOTAL	1743 FT

NOTES:

- 1) SEE DRAWING DN-01 FOR DRAINAGE LEGEND.
- 2) SEE DRAWING DP-13 FOR PROPOSED STORM SEWER.

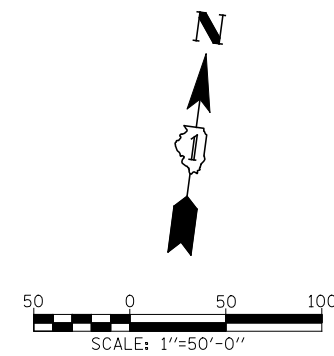

FILE NAME =	USER NAME = *USER*	DESIGNED <i>JWM</i>	REVISED -	STATE OF ILLINOIS DEPARTMENT OF TRANSPORTATION	PIPE UNDERDRAINS AND UNDERCUT PLAN - RAMP A			F.A.P. RTE.	SECTION	COUNTY	TOTAL SHEETS	SHEET NO.
FILEL		DRAWN <i>KES</i>	REVISED -					338	(112 & 113) WRS-5	DUPAGE	963	355
	PLOT SCALE = *SCALE*	CHECKED <i>JRS</i>	REVISED -		DU-06			CONTRACT NO. 60131				
	PLOT DATE = *DATE*	DATE <i>10/15/2012</i>	REVISED -		SCALE: 1"=50'			SHEET NO. 6 OF 11 SHEETS			STA. 1014+00 TO STA. 1028+00	