


PLAN	SURVEYED	CHECKED	DATE
	PLOTTED	BY	
	NOTE BOOK	NO.	
	FILE NAME		

PROFILE	SURVEYED	CHECKED	DATE
	PLOTTED	BY	
	NOTE BOOK	NO.	
	FILE NAME		

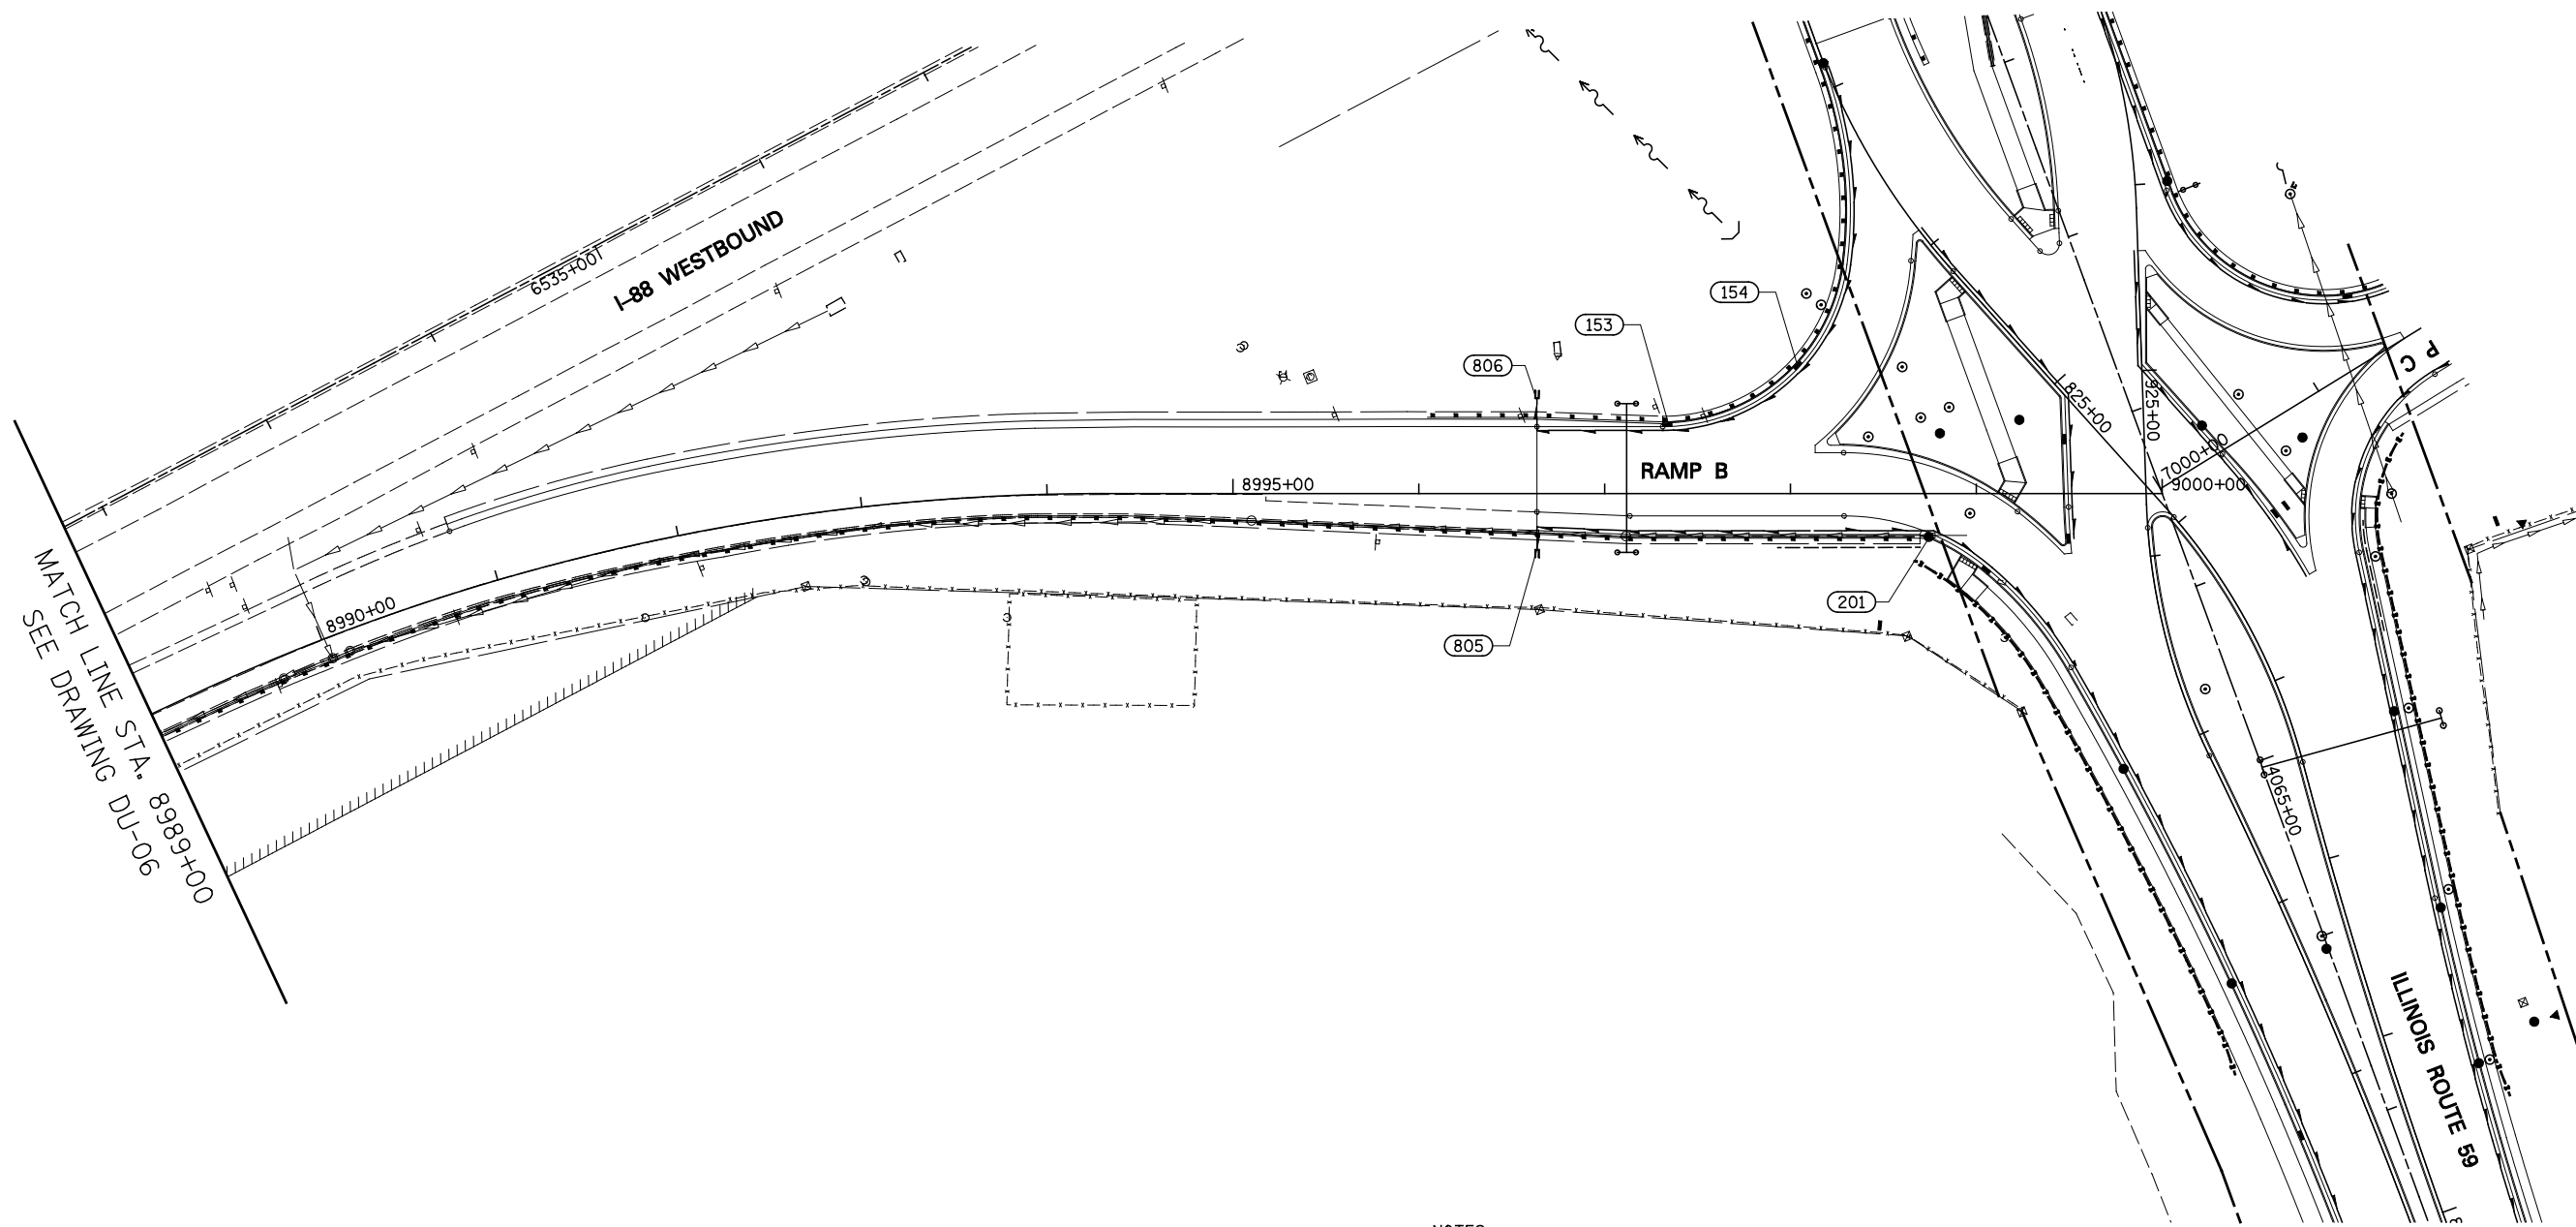

- NOTES:
- SEE DRAWING DN-01 FOR DRAINAGE LEGEND.
  - SEE DRAWING DP-11 FOR PROPOSED STORM SEWER.

STRUCTURE NUMBER	FROM		TO			LENGTH IN FEET	DIAMETER IN INCHES
	STATION	OFFSET	STRUCTURE NUMBER	STATION	OFFSET		
HIGH	8998+10.48	21.58 RT	201	925+81.92	117.89 RT	62	6
HIGH	8998+10.48	21.58 RT	EX	8997+11.67	22.85 RT	97	6
EX	8997+11.67	22.85 RT	805	8996+63.51	29.87 RT	58	6
154	924+96.57	184.31 RT	153	925+20.35	256.16 RT	80	6
153	925+20.35	256.16 RT	806	8996+63.58	51.00 LT	86	6
					SUBTOTAL	383 FT	

