



TEMPORARY LIGHT POLE DETAIL
NOT TO SCALE

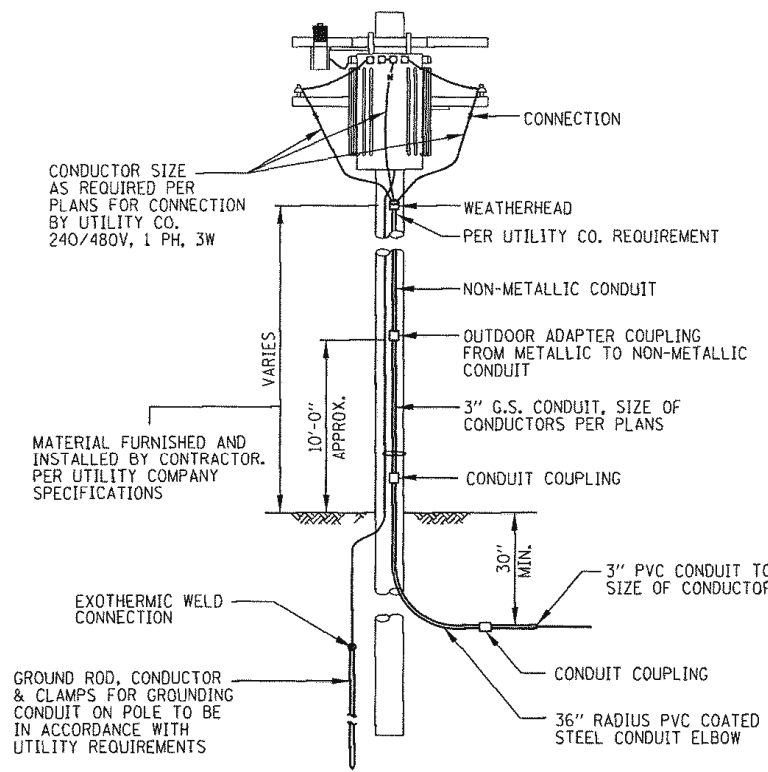


UTILITY SERVICE POLE
SUBJECT TO UTILITY COMPANY APPROVAL
NO SCALE

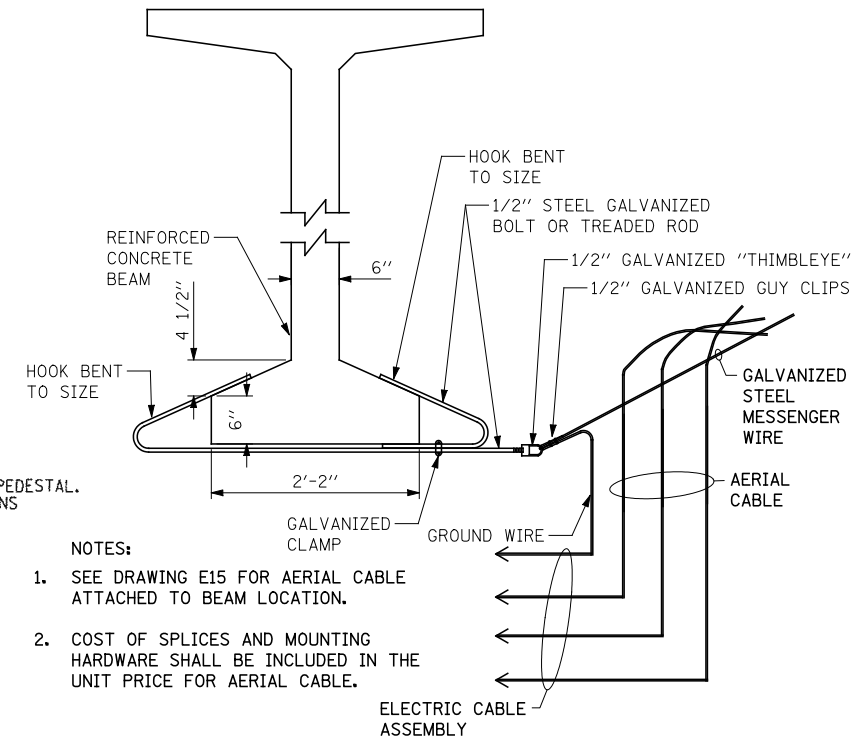


- NOTES:**
- SEE DRAWING E15 FOR AERIAL CABLE ATTACHED TO BEAM LOCATION.
 - COST OF SPLICES AND MOUNTING HARDWARE SHALL BE INCLUDED IN THE UNIT PRICE FOR AERIAL CABLE.

AERIAL CABLE ATTACHED TO STRUCTURE DETAIL
NOT TO SCALE

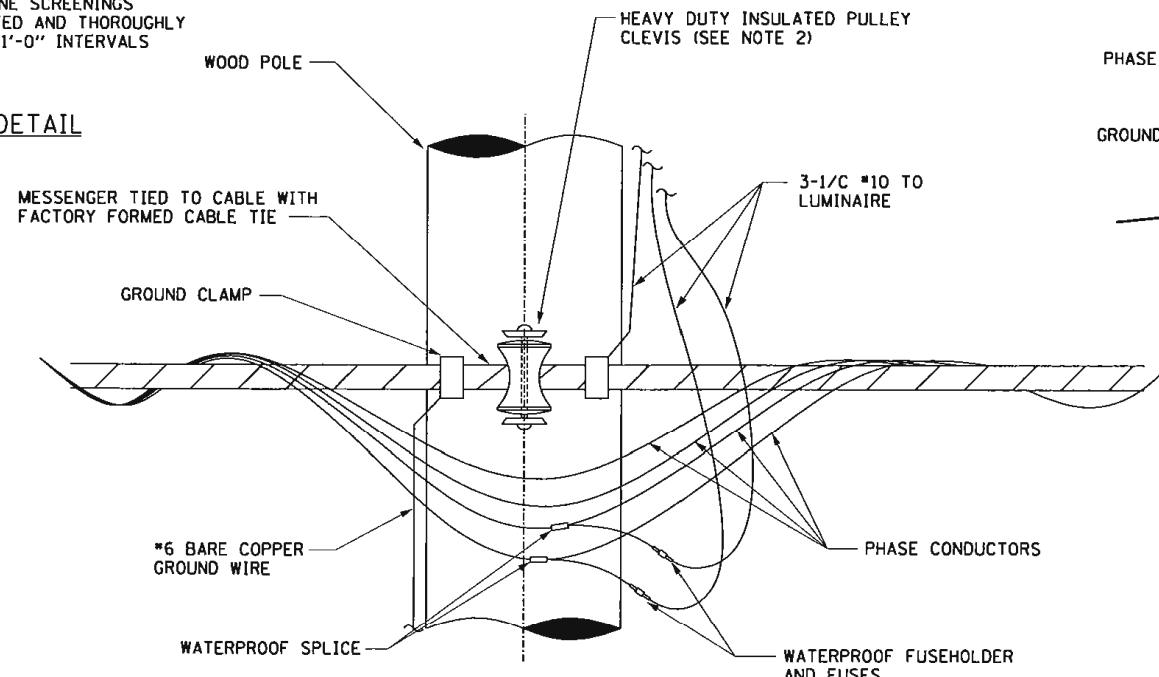

TEMPORARY LIGHT POLE CABLE ATTACHMENT DETAIL
NOT TO SCALE

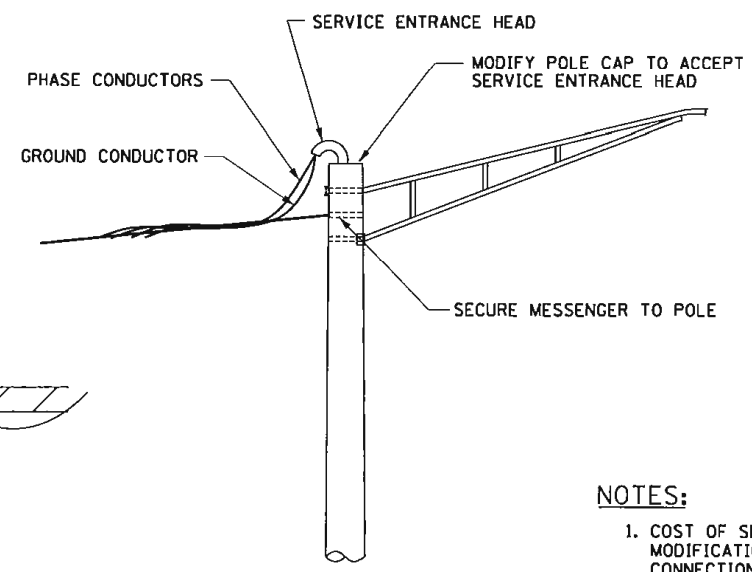

TEMPORARY POWER FEED TO EXISTING ALUMINUM POLE
NOT TO SCALE

- NOTES:**
- COST OF SERVICE ENTRANCE HEAD, MODIFICATION OF POLE CAP AND CONNECTION ARE INCIDENTAL.
 - WITH THE APPROVAL OF THE ENGINEER, A SECONDARY CABLE SPREADER SECURED TO THE POLE MAY BE USED IN CONJUNCTION WITH THE QUADRUPLIX IN LIEU OF THE HEAVY DUTY INSULATED PULLEY CLEVIS.

FILE NAME = #FILE#	USER NAME = #USER#	DESIGNED MCP	REVISED -	STATE OF ILLINOIS DEPARTMENT OF TRANSPORTATION	TOLLWAY LIGHTING DETAILS			F.A.P. RTE.	SECTION	COUNTY	TOTAL SHEETS	SHEET NO.	
		DRAWN MLB	REVISED -		SCALE: AS SHOWN	SHEET NO. 1 OF 2 SHEETS	STA.	TO STA.	338	(112 & 113) WRS-5	DUPAGE	963	574
		CHECKED MCP	REVISED -						LT-19		CONTRACT NO. 60131		
		DATE 10/15/2012	REVISED -						ILLINOIS FED. AID PROJECT				