



Construction Joints in Parapet
with Cork Joint Filler
Dimensions along Inside
Face of Parapet

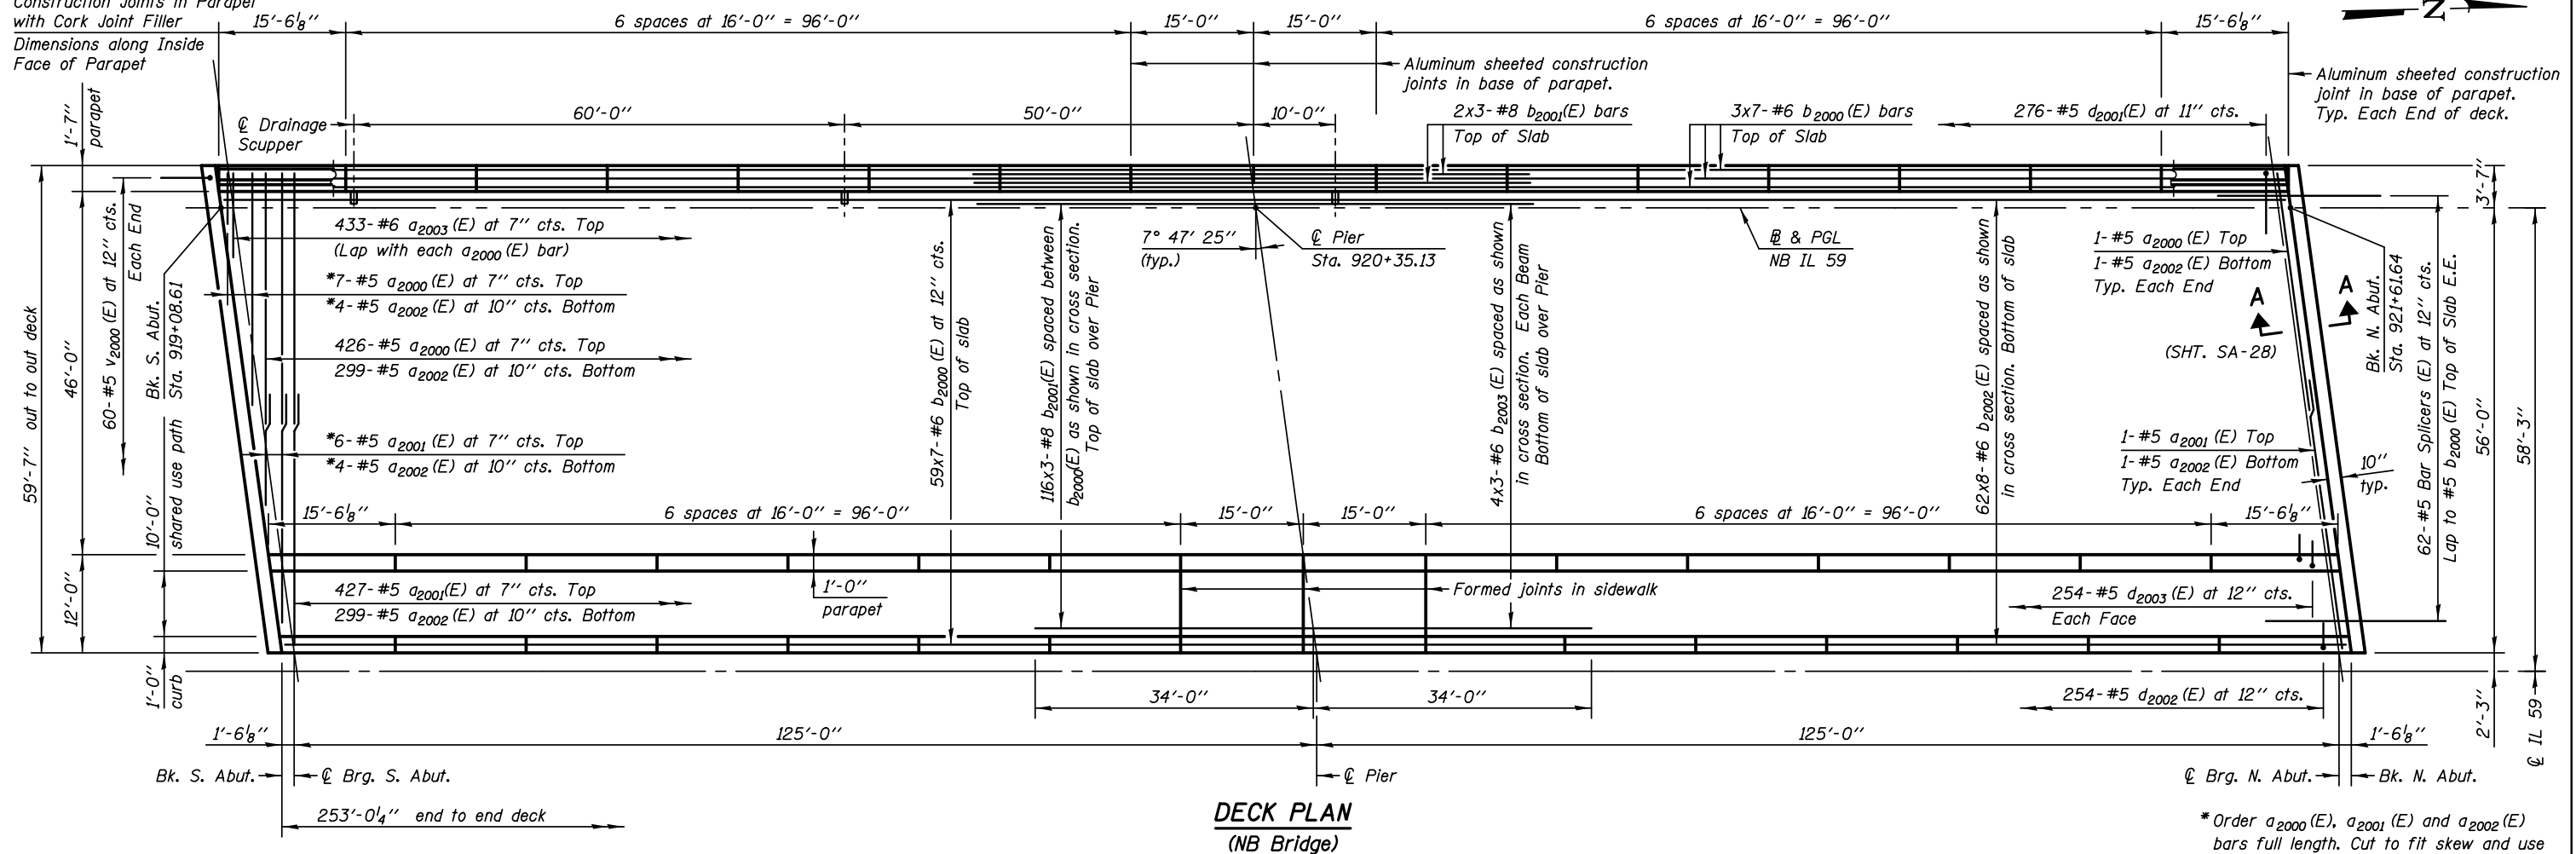

DECK PLAN
(NB Bridge)

* Order a₂₀₀₀ (E), a₂₀₀₁ (E) and a₂₀₀₂ (E) bars full length. Cut to fit skew and use remainder of bars in opposite end.

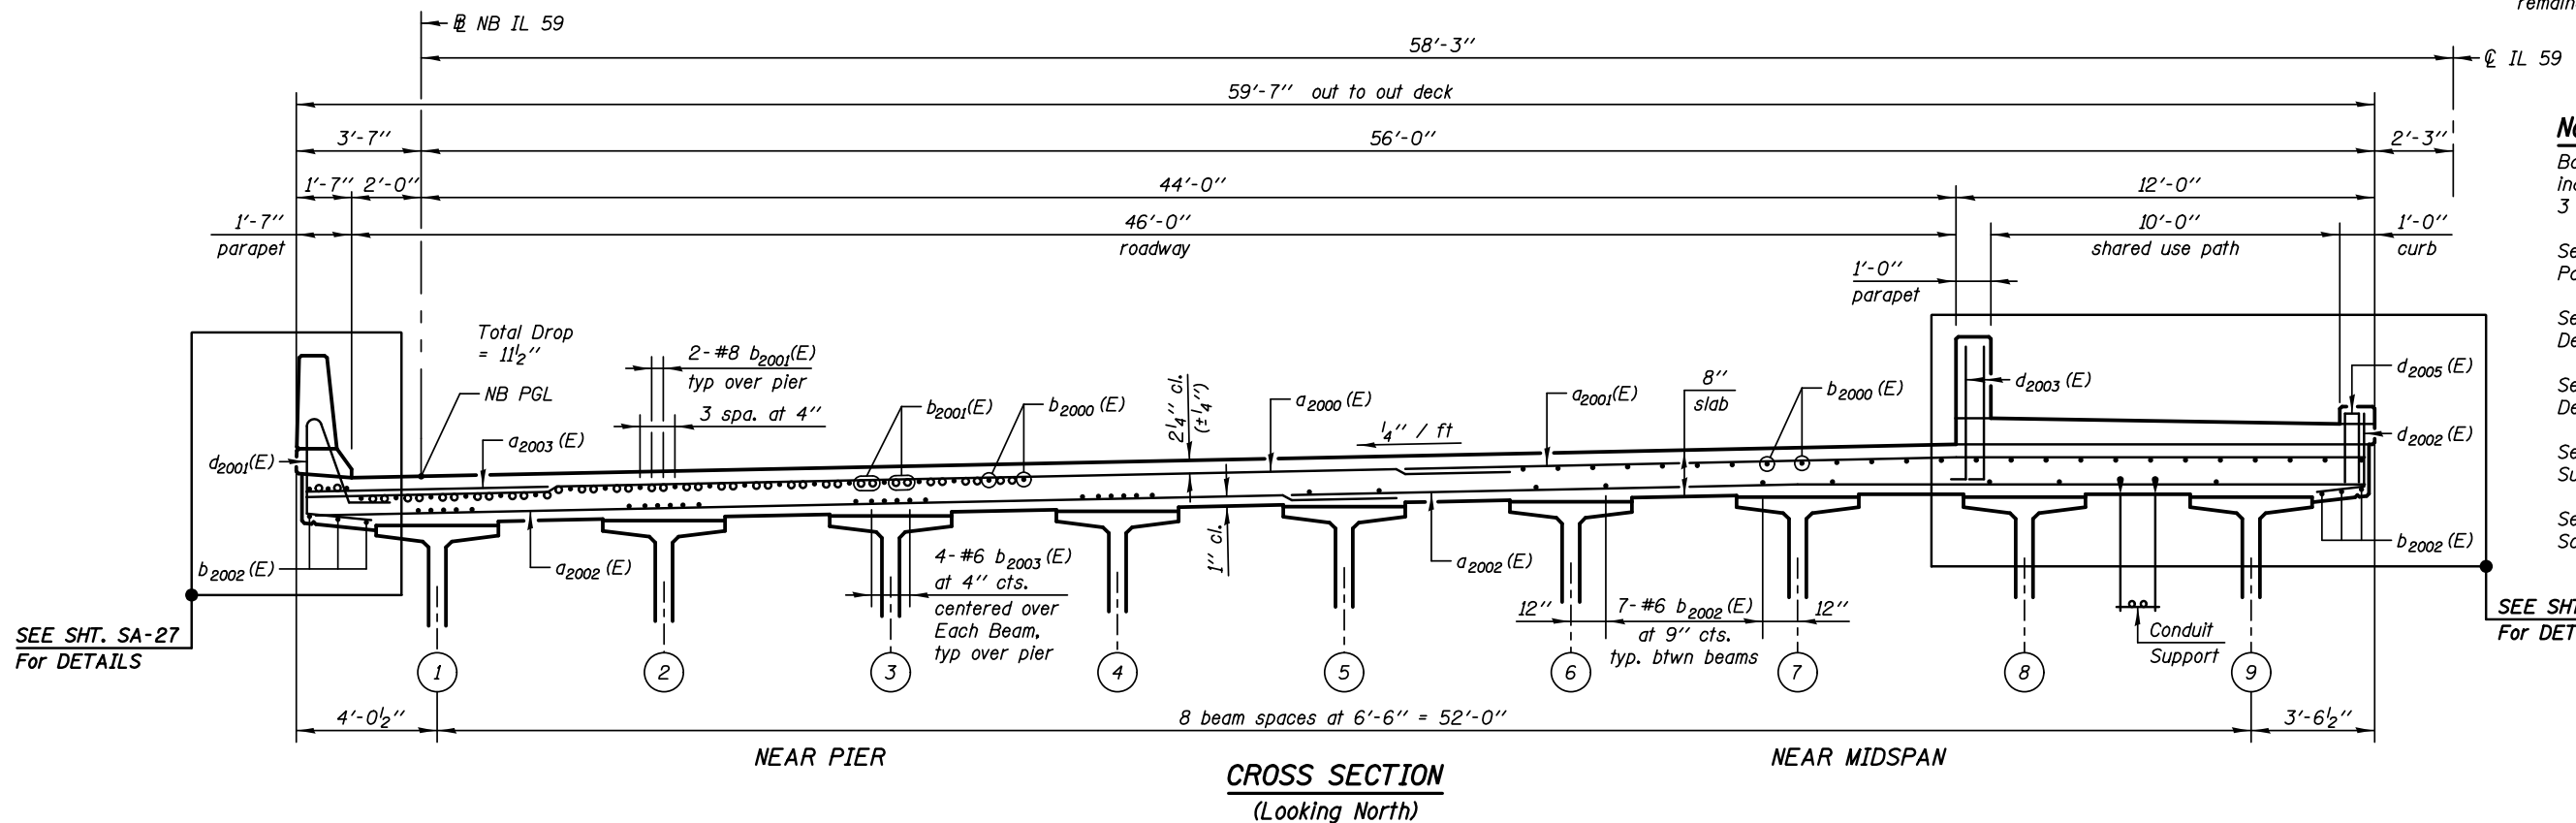

CROSS SECTION
(Looking North)

Notes:
Bars indicated thus 20 x 3-#5 etc. indicates 20 lines of bars with 3 lengths per line.

See Sheet SA-26 for Shared Use Path and Parapet Details

See Sheet SA-27 for West Parapet Details

See Sheet SA-29 for Deck Misc. Details and Bill of Material.

See Sheet SA-29 for Conduit Support Details

See Sheet SA-36 for Drainage Scupper Details.

SEE SHT. SA-26
For DETAILS

MIN. BAR LAPS:

- #5 = 3'-3"
- #6 = 3'-10"
- #8 = 6'-9"

KNIGHT
Engineers & Architects

DESIGNED - WPM	REVISIONS
CHECKED - TB	REVISIONS
SCALE - NONE	REVISIONS
DATE - 10/15/2012	REVISIONS
DRAWN - TB	REVISIONS
CHECKED - WPM	REVISIONS

STATE OF ILLINOIS
DEPARTMENT OF TRANSPORTATION

DECK PLAN AND CROSS SECTION (NB)
S.N. 022-2029 (SB) TOLLWAY B.N. 826
S.N. 022-2030 (NB) TOLLWAY B.N. 825
SHEET NO. SA-25 OF 63 SHEETS

F.A.P. RTE.	SECTION	COUNTY	TOTAL SHEETS	SHEET NO.
338	(112 & 113) WRS-5	DUPAGE	963	609
CONTRACT NO. 60131				
ILLINOIS FED. AID PROJECT				