


ELEVATION

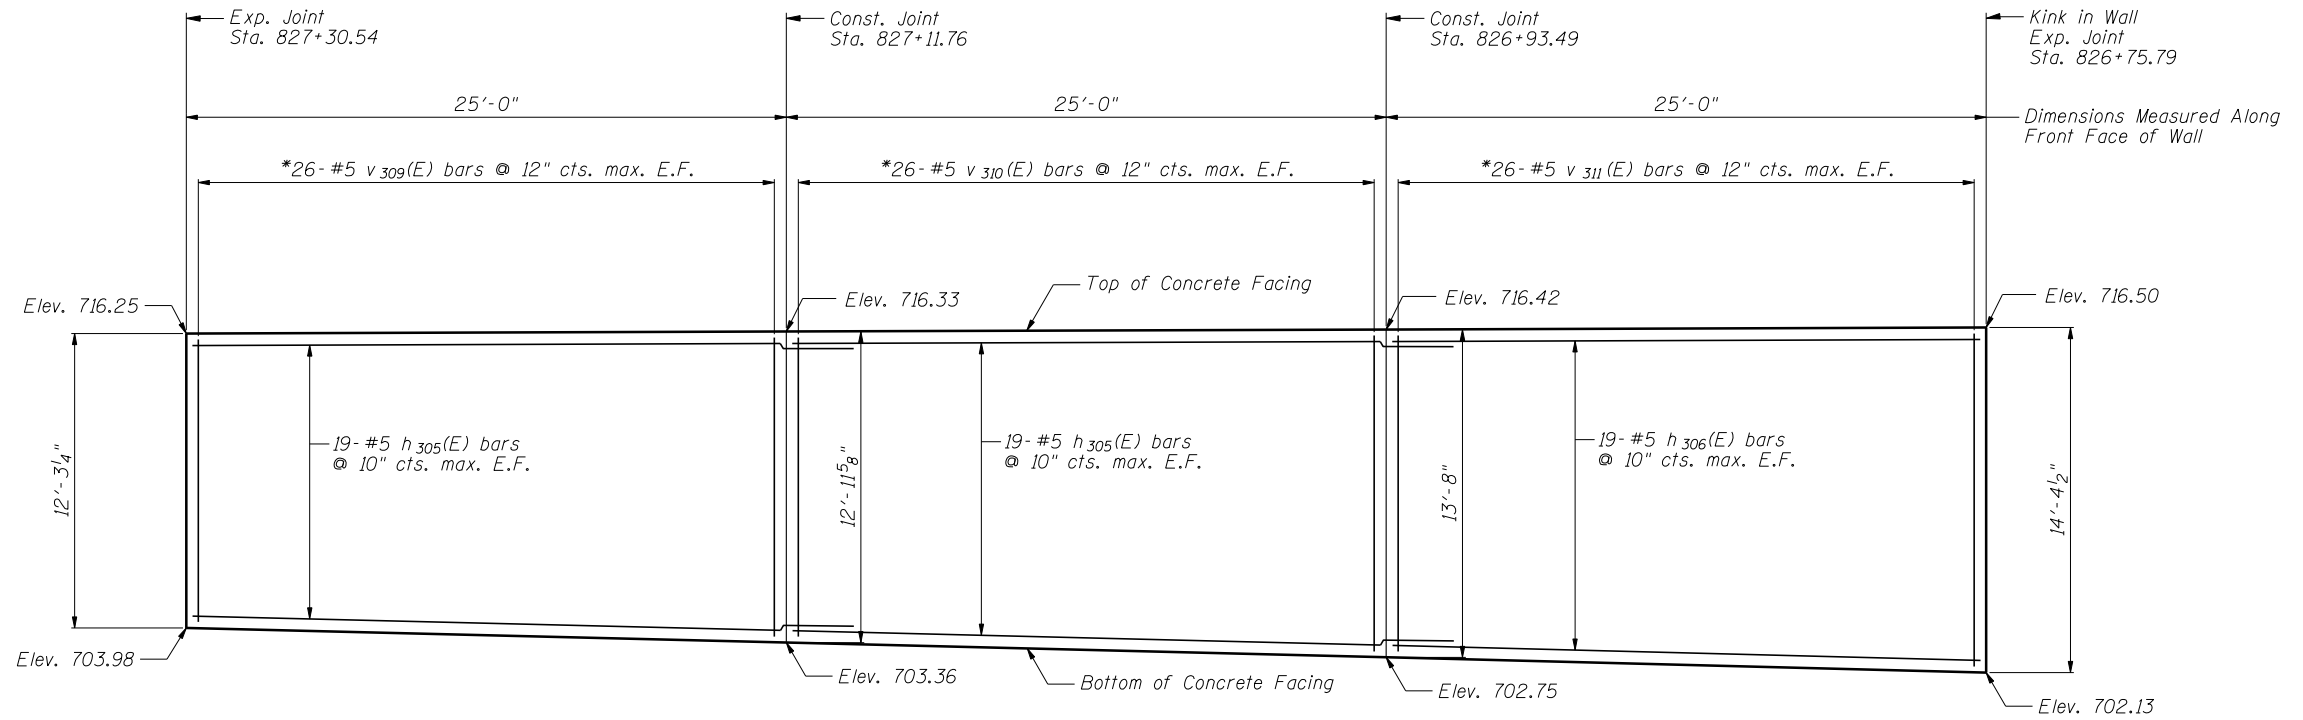

ELEVATION

Notes:
 Minimum lap for #5 bar is 3'-8".
 Space reinforcement in wall to miss shear studs.
 * signifies cut bar. Order per length on Bill of Material. Cut as shown in Cutting Diagram and use half of bars in each face.
 See Sheet SD-8 for Concrete Facing Details and Bill of Material.

CONCRETE FACING 2
 SN 022-W065

FILE NAME = ...E0131-W065-007-ConcFacing2.dgn



USER NAME = SAW	DESIGNED - LAS	REVISED -
	CHECKED - DAZ	REVISED -
PLOT SCALE = 8.0000' / IN.	DRAWN - SAW	REVISED -
PLOT DATE = 10/10/2012	CHECKED - JLA	REVISED -

STATE OF ILLINOIS
 DEPARTMENT OF TRANSPORTATION

CONCRETE FACING 2
 STRUCTURE NUMBER 022-W065
 SHEET NO. SD-7 OF SD-11 SHEETS

F.A.P. RTE.	SECTION	COUNTY	TOTAL SHEETS	SHEET NO.
338/1L 59	(112 & 113) WRS-5	DUPAGE	963	668
CONTRACT NO. 60131				

ILLINOIS FED. AID PROJECT