



| | | | |
|------|--------------------------|----|------|
| PLAN | SURVEYED | BY | DATE |
| | PLOTTED | | |
| | GRADES CHECKED | | |
| | STRUCTURE NOTATIONS CHKD | | |
| | NOTE BOOK NO. | | |
| | FILE NAME | | |

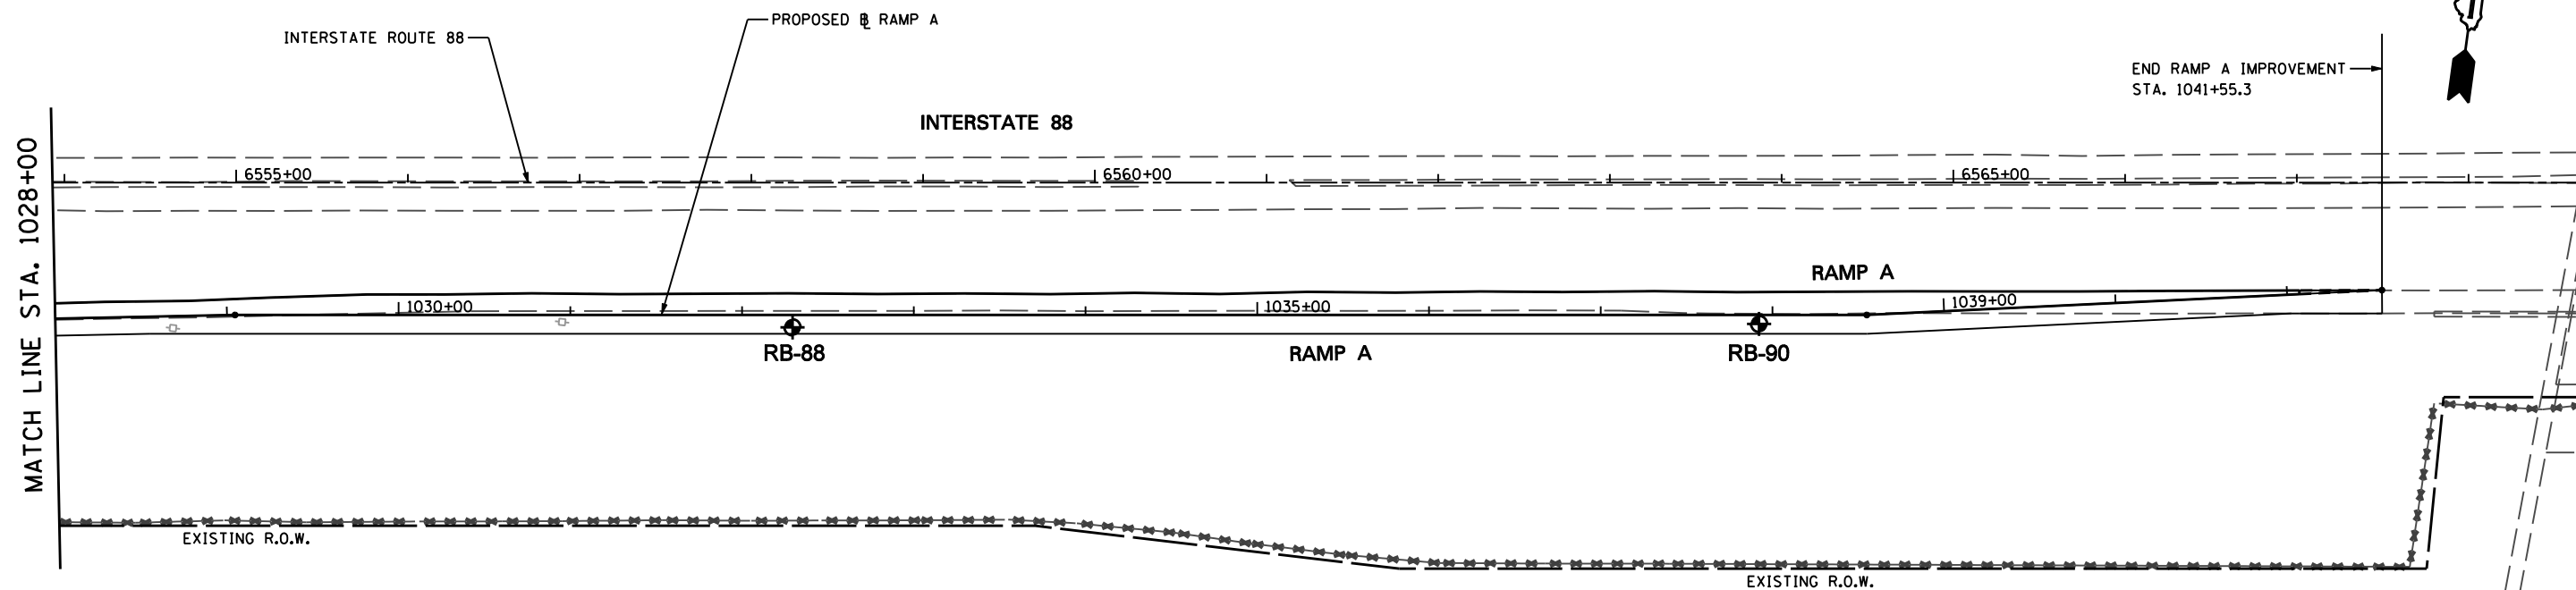

| | | | |
|---------|--------------------------|----|------|
| PROFILE | SURVEYED | BY | DATE |
| | PLOTTED | | |
| | GRADES CHECKED | | |
| | STRUCTURE NOTATIONS CHKD | | |
| | NOTE BOOK NO. | | |
| | FILE NAME | | |

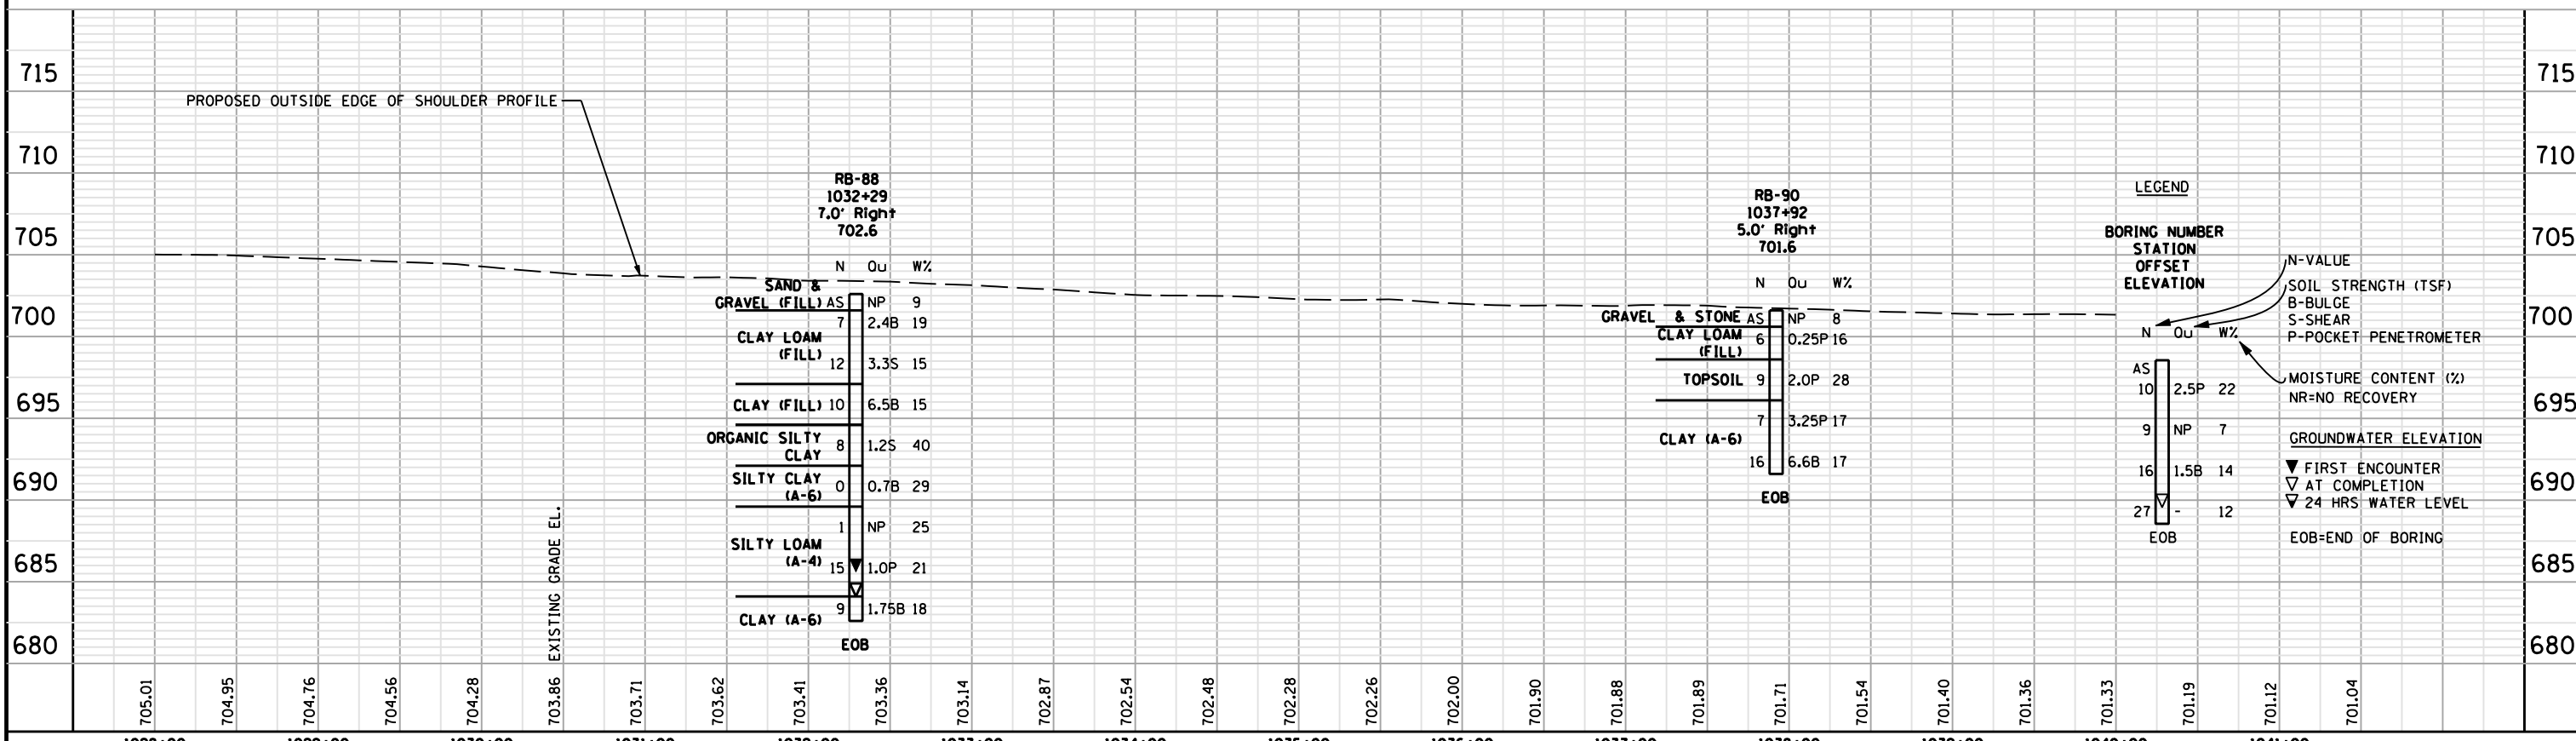

| | | | | | | | | | | |
|--|--------------|------------------|-----------|---|--|---------------------------|-------------------|--------|--------------|-----------|
| Geo Services, Inc. Geotechnical, Environmental & Civil Engineering 805 Anthony Court, Suite 204 Naperville, Illinois 60565 (630) 355-2836 | USER NAME * | DESIGNED - RWC | REVISED - | STATE OF ILLINOIS DEPARTMENT OF TRANSPORTATION | SOIL BORING PLAN / PROFILE - RAMP A | F.A.P. RTE. | SECTION | COUNTY | TOTAL SHEETS | SHEET NO. |
| | PLOT SCALE * | DRAWN - RWC | REVISED - | | | 338/IL 59 | (112 & 113) WRS-5 | DUPAGE | 963 | 694 |
| | PLOT DATE * | CHECKED - AJP | REVISED - | | | CONTRACT NO. 60131 | | | | |
| | | DATE - 5/17/2012 | REVISED - | | | ILLINOIS FED. AID PROJECT | | | | |