



PLAN	SURVEYED	BY	DATE
	PLOTTED		
	GRADES CHECKED		
	STRUCTURE NOTATIONS OK'D		
	NO. _____		

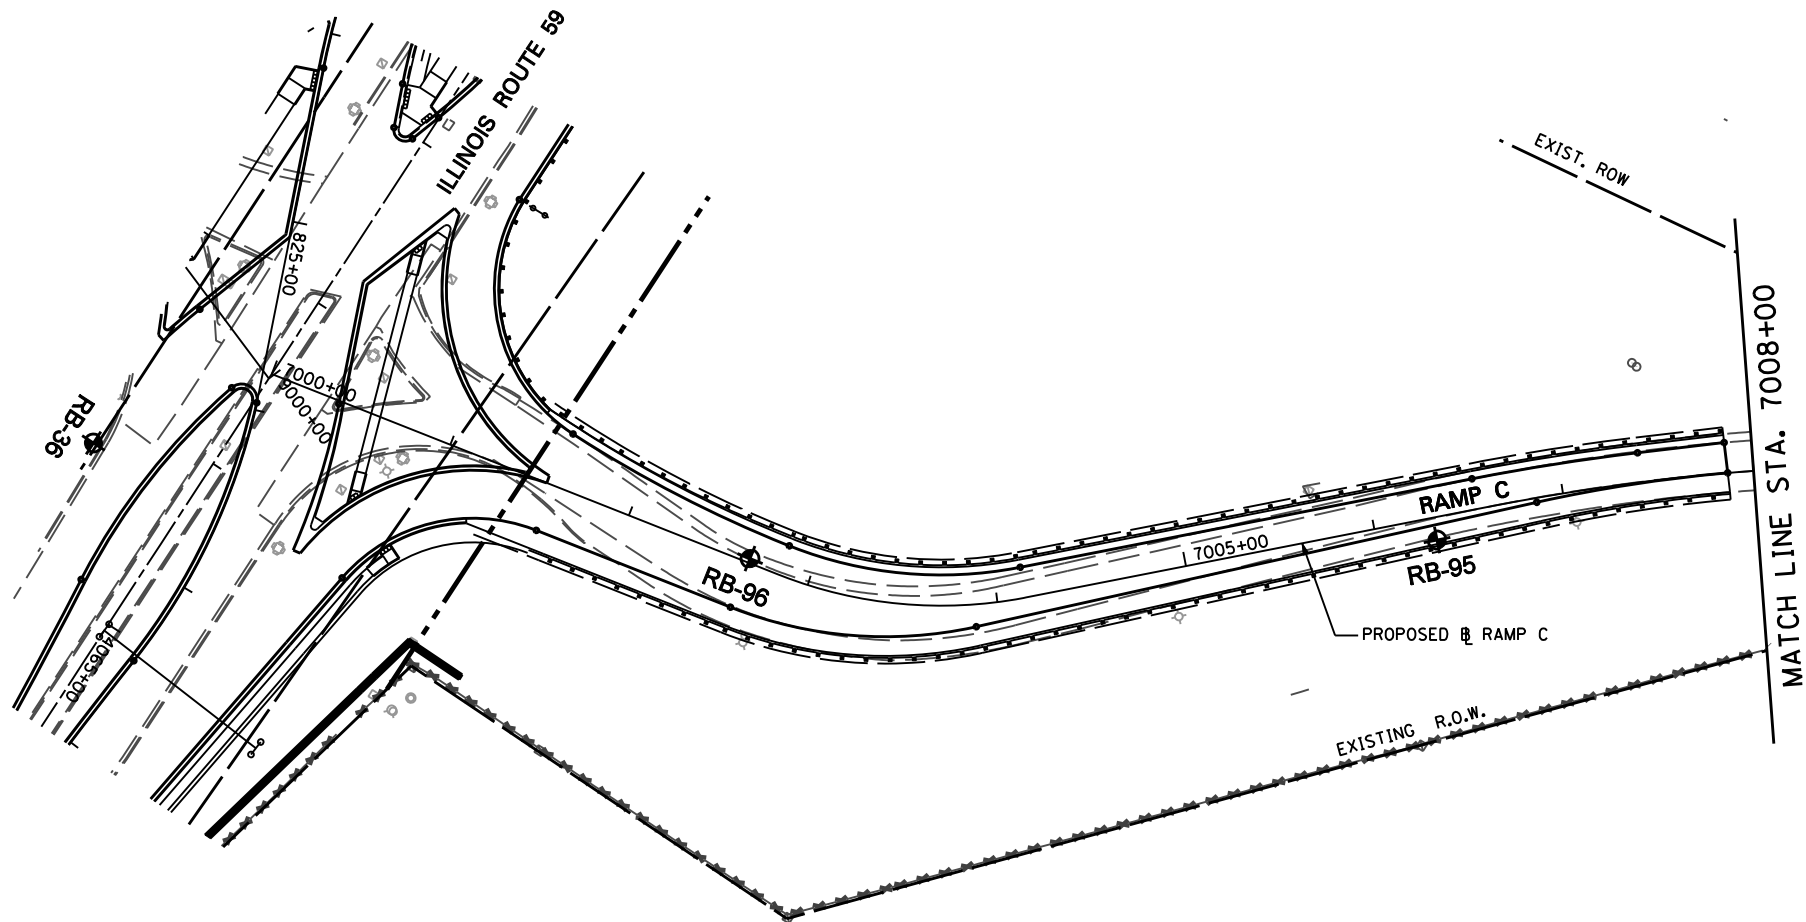

PROFILE	SURVEYED	BY	DATE
	PLOTTED		
	GRADES CHECKED		
	STRUCTURE NOTATIONS OK'D		
	NO. _____		

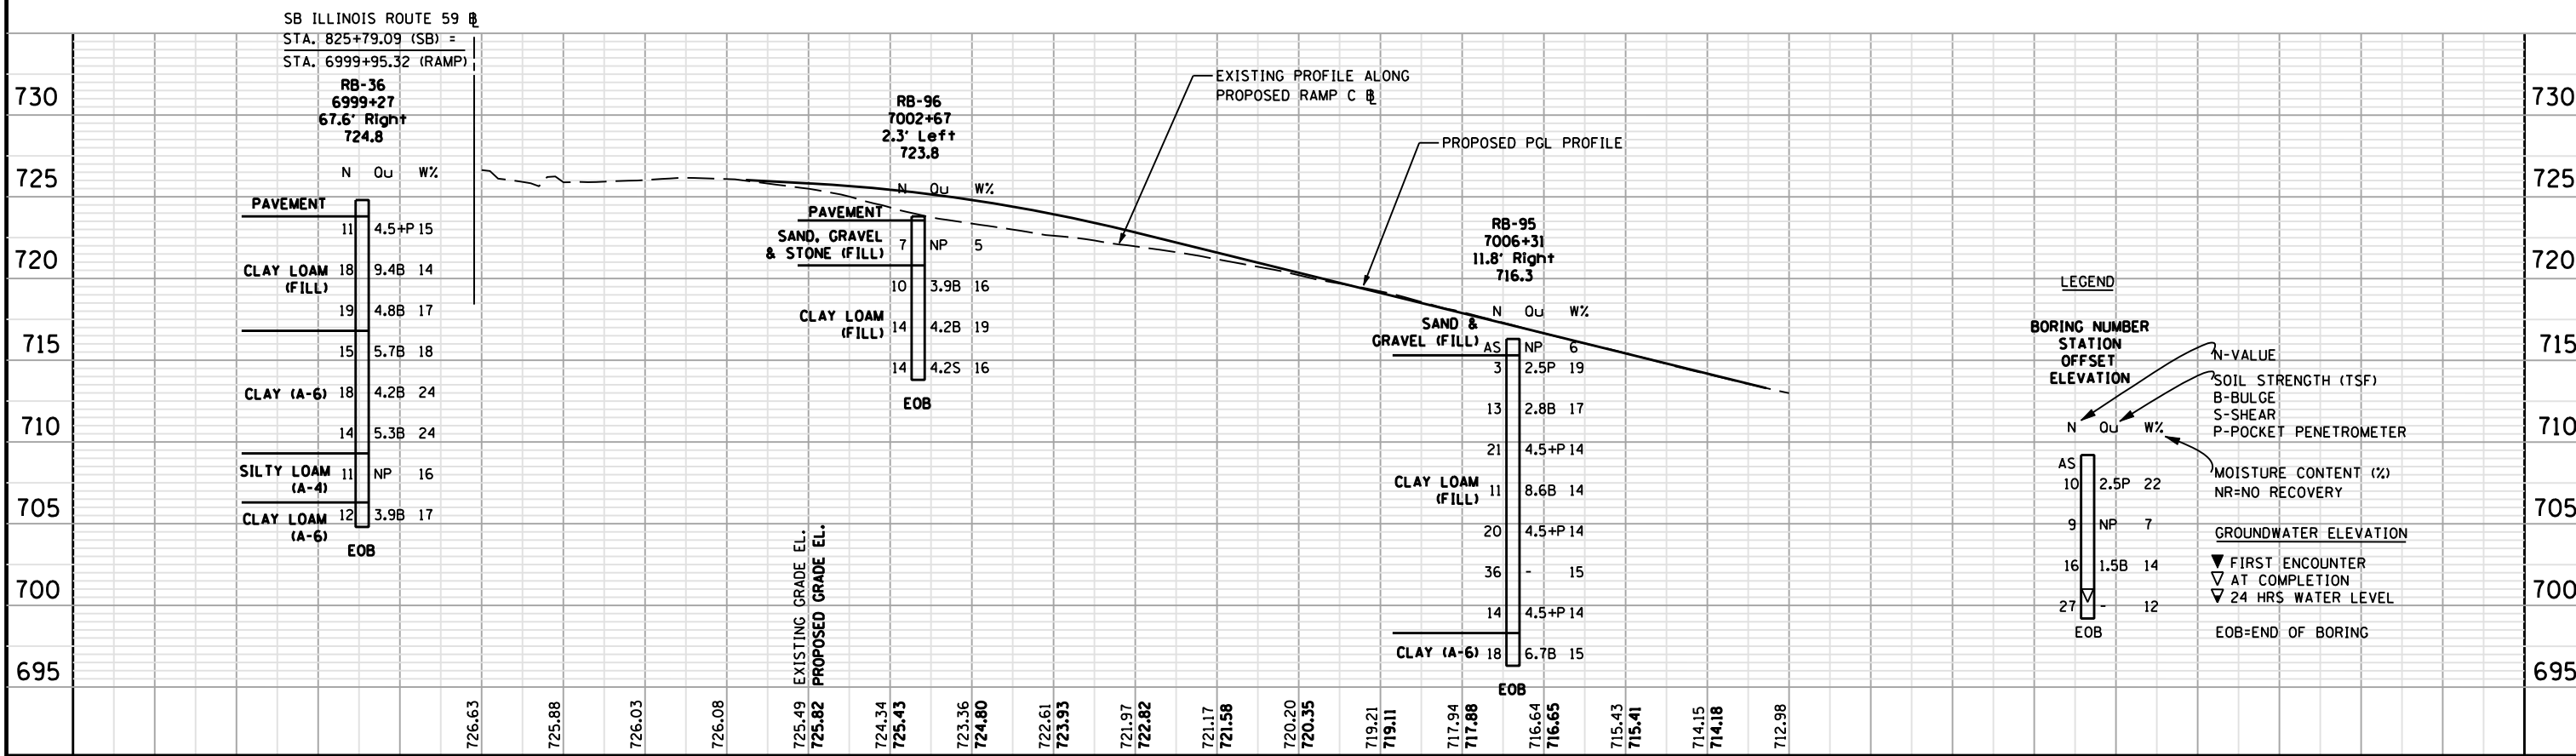

LEGEND

- N-VALUE
- SOIL STRENGTH (TSF)
- B-BULGE
- S-SHEAR
- P-POCKET PENETROMETER
- MOISTURE CONTENT (%)
- NR=NO RECOVERY
- GROUNDWATER ELEVATION
- ▼ FIRST ENCOUNTER
- ▽ AT COMPLETION
- ▽ 24 HRS WATER LEVEL
- EOB=END OF BORING

Geo Services, Inc. Geotechnical, Environmental & Civil Engineering 805 Amherst Court, Suite 204 Naperville, Illinois 60565 (630) 355-2836	USER NAME =	DESIGNED - RWC	REVISED - 7/11/2012	STATE OF ILLINOIS DEPARTMENT OF TRANSPORTATION	SOIL BORING PLAN / PROFILE - RAMP C		F.A.P. RTE. =	SECTION =	COUNTY =	TOTAL SHEETS =	SHEET NO. =
	PLOT SCALE =	CHECKED - AJP	REVISED -		SCALE: AS SHOWN	SHEET NO. 1 OF 2 SHEETS	STA. 7000+00 TO STA. 7007+86	338/IL 59	(112 & 113) WRS-5	DUPAGE	963
PLOT DATE =	DATE - 5/17/2012	REVISED -				FED. ROAD DIST. NO. =		ILLINOIS FED. AID PROJECT	CONTRACT NO. 60131		