


PLAN	SURVEYED	DATE
	PLOTTED	
	GRADES CHECKED	
	STRUCTURE NOTATIONS CHKD	
	NOTE BOOK NO.	
	FILE NAME	

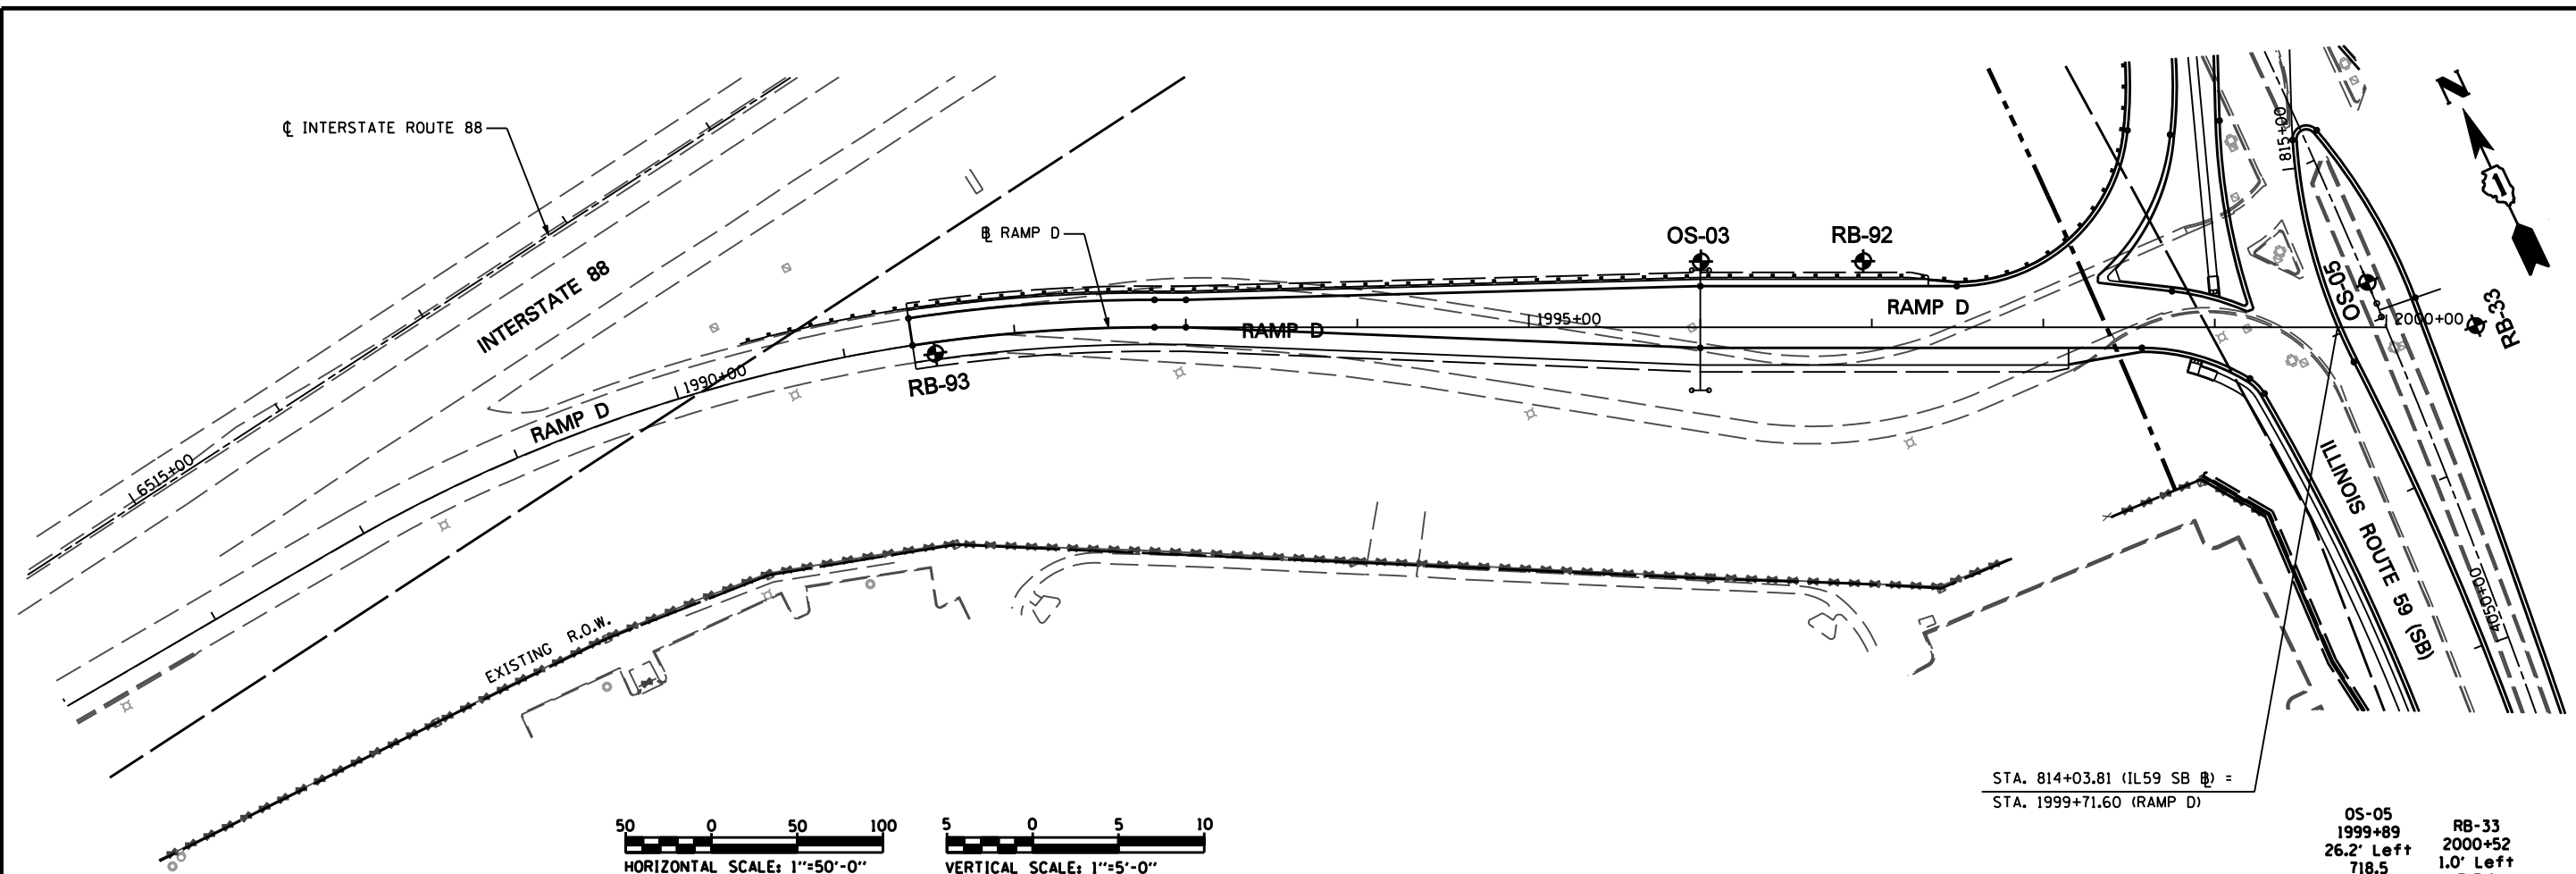

STA. 814+03.81 (IL59 SB @) =
STA. 1999+71.60 (RAMP D)

OS-05
1999+89
26.2' Left
718.5

RB-33
2000+52
1.0' Left
717.8

PROFILE	SURVEYED	DATE
	PLOTTED	
	GRADES CHECKED	
	STRUCTURE NOTATIONS CHKD	
	NOTE BOOK NO.	
	FILE NAME	

