


DATE	
BY	
FINAL SURVEY	SURVEYED
NOTE BOOK	PLOTTED
NO.	TEMPLATE
	AREAS CHECKED

DATE	
BY	
ORIGINAL SURVEY	SURVEYED
NOTE BOOK	PLOTTED
NO.	TEMPLATE
	AREAS CHECKED

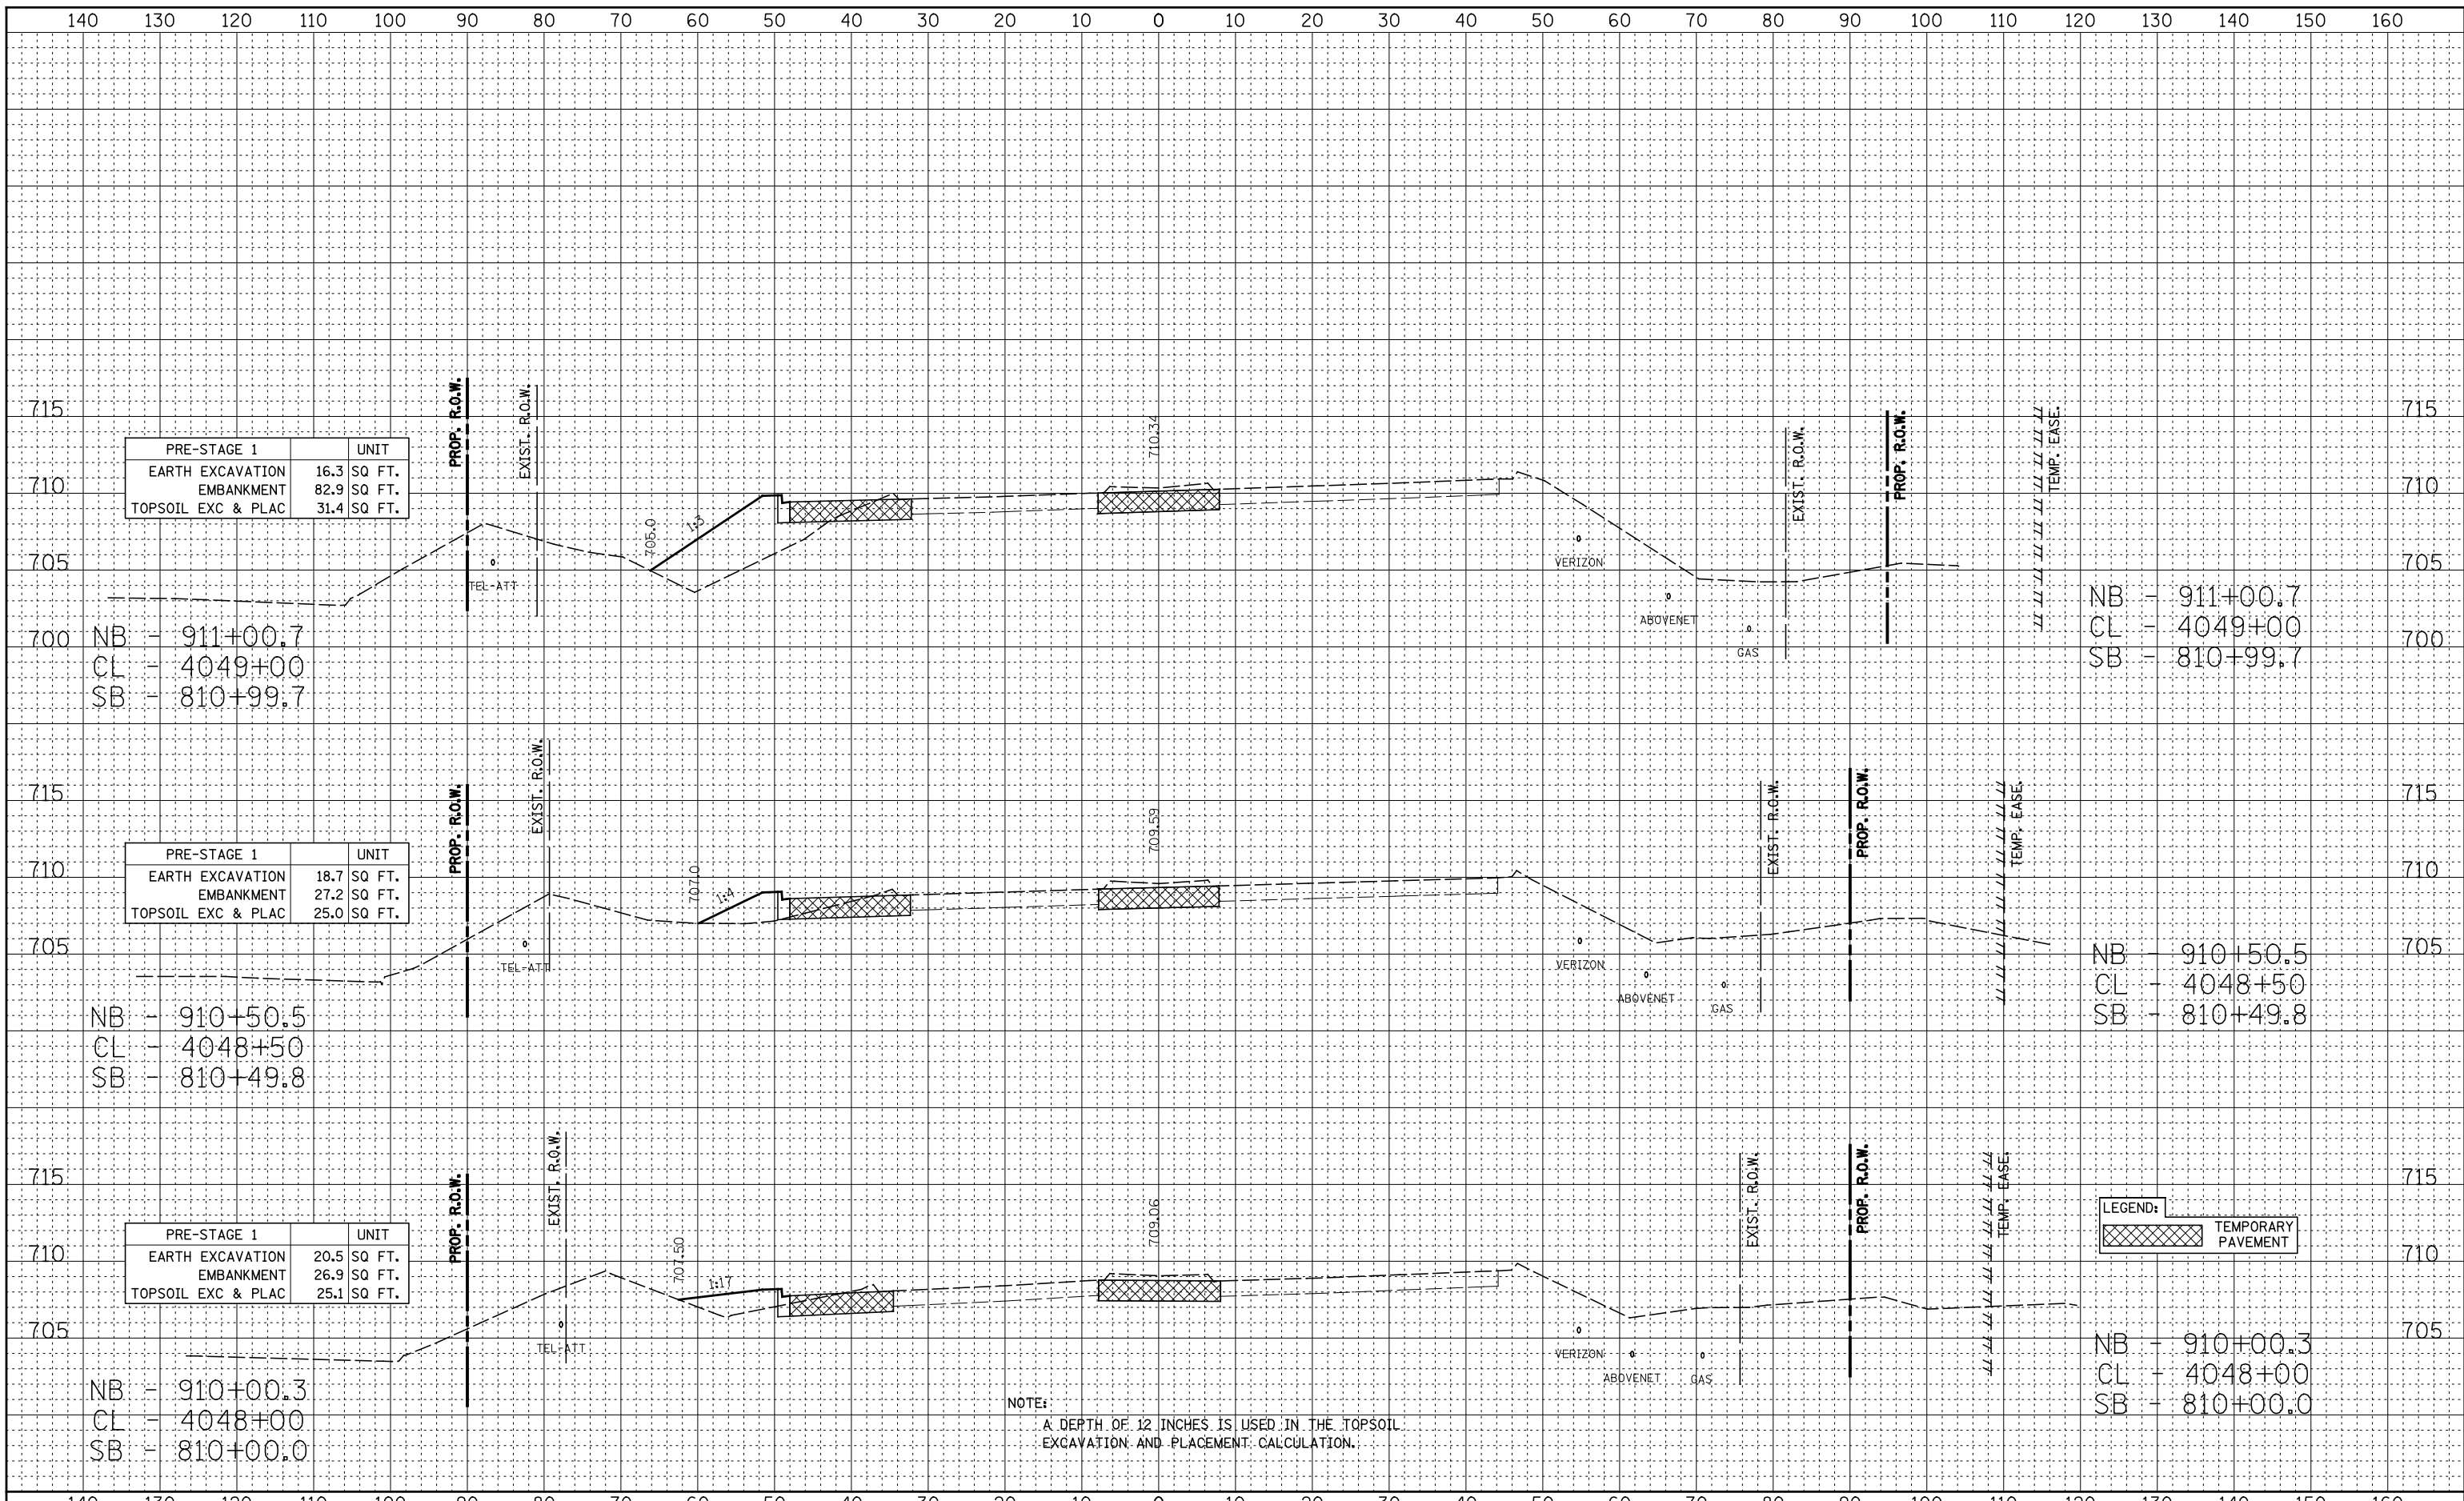

PRE-STAGE 1		UNIT
EARTH EXCAVATION	16.3	SQ FT.
EMBANKMENT	82.9	SQ FT.
TOPSOIL EXC & PLAC	31.4	SQ FT.

PRE-STAGE 1		UNIT
EARTH EXCAVATION	18.7	SQ FT.
EMBANKMENT	27.2	SQ FT.
TOPSOIL EXC & PLAC	25.0	SQ FT.

PRE-STAGE 1		UNIT
EARTH EXCAVATION	20.5	SQ FT.
EMBANKMENT	26.9	SQ FT.
TOPSOIL EXC & PLAC	25.1	SQ FT.

LEGEND:	
	TEMPORARY PAVEMENT

NOTE:
A DEPTH OF 12 INCHES IS USED IN THE TOPSOIL EXCAVATION AND PLACEMENT CALCULATION.

NB - 911+00.7
CL - 4049+00
SB - 810+99.7

NB - 911+00.7
CL - 4049+00
SB - 810+99.7

NB - 910+50.5
CL - 4048+50
SB - 810+49.8

NB - 910+50.5
CL - 4048+50
SB - 810+49.8

NB - 910+00.3
CL - 4048+00
SB - 810+00.0

NB - 910+00.3
CL - 4048+00
SB - 810+00.0