


DATE	
BY	
FINAL SURVEY	SURVEYED
NOTE BOOK	PLOTTED
NO.	TEMPLATE
	AREAS CHECKED

DATE	
BY	
ORIGINAL SURVEY	SURVEYED
NOTE BOOK	PLOTTED
NO.	TEMPLATE
	AREAS CHECKED

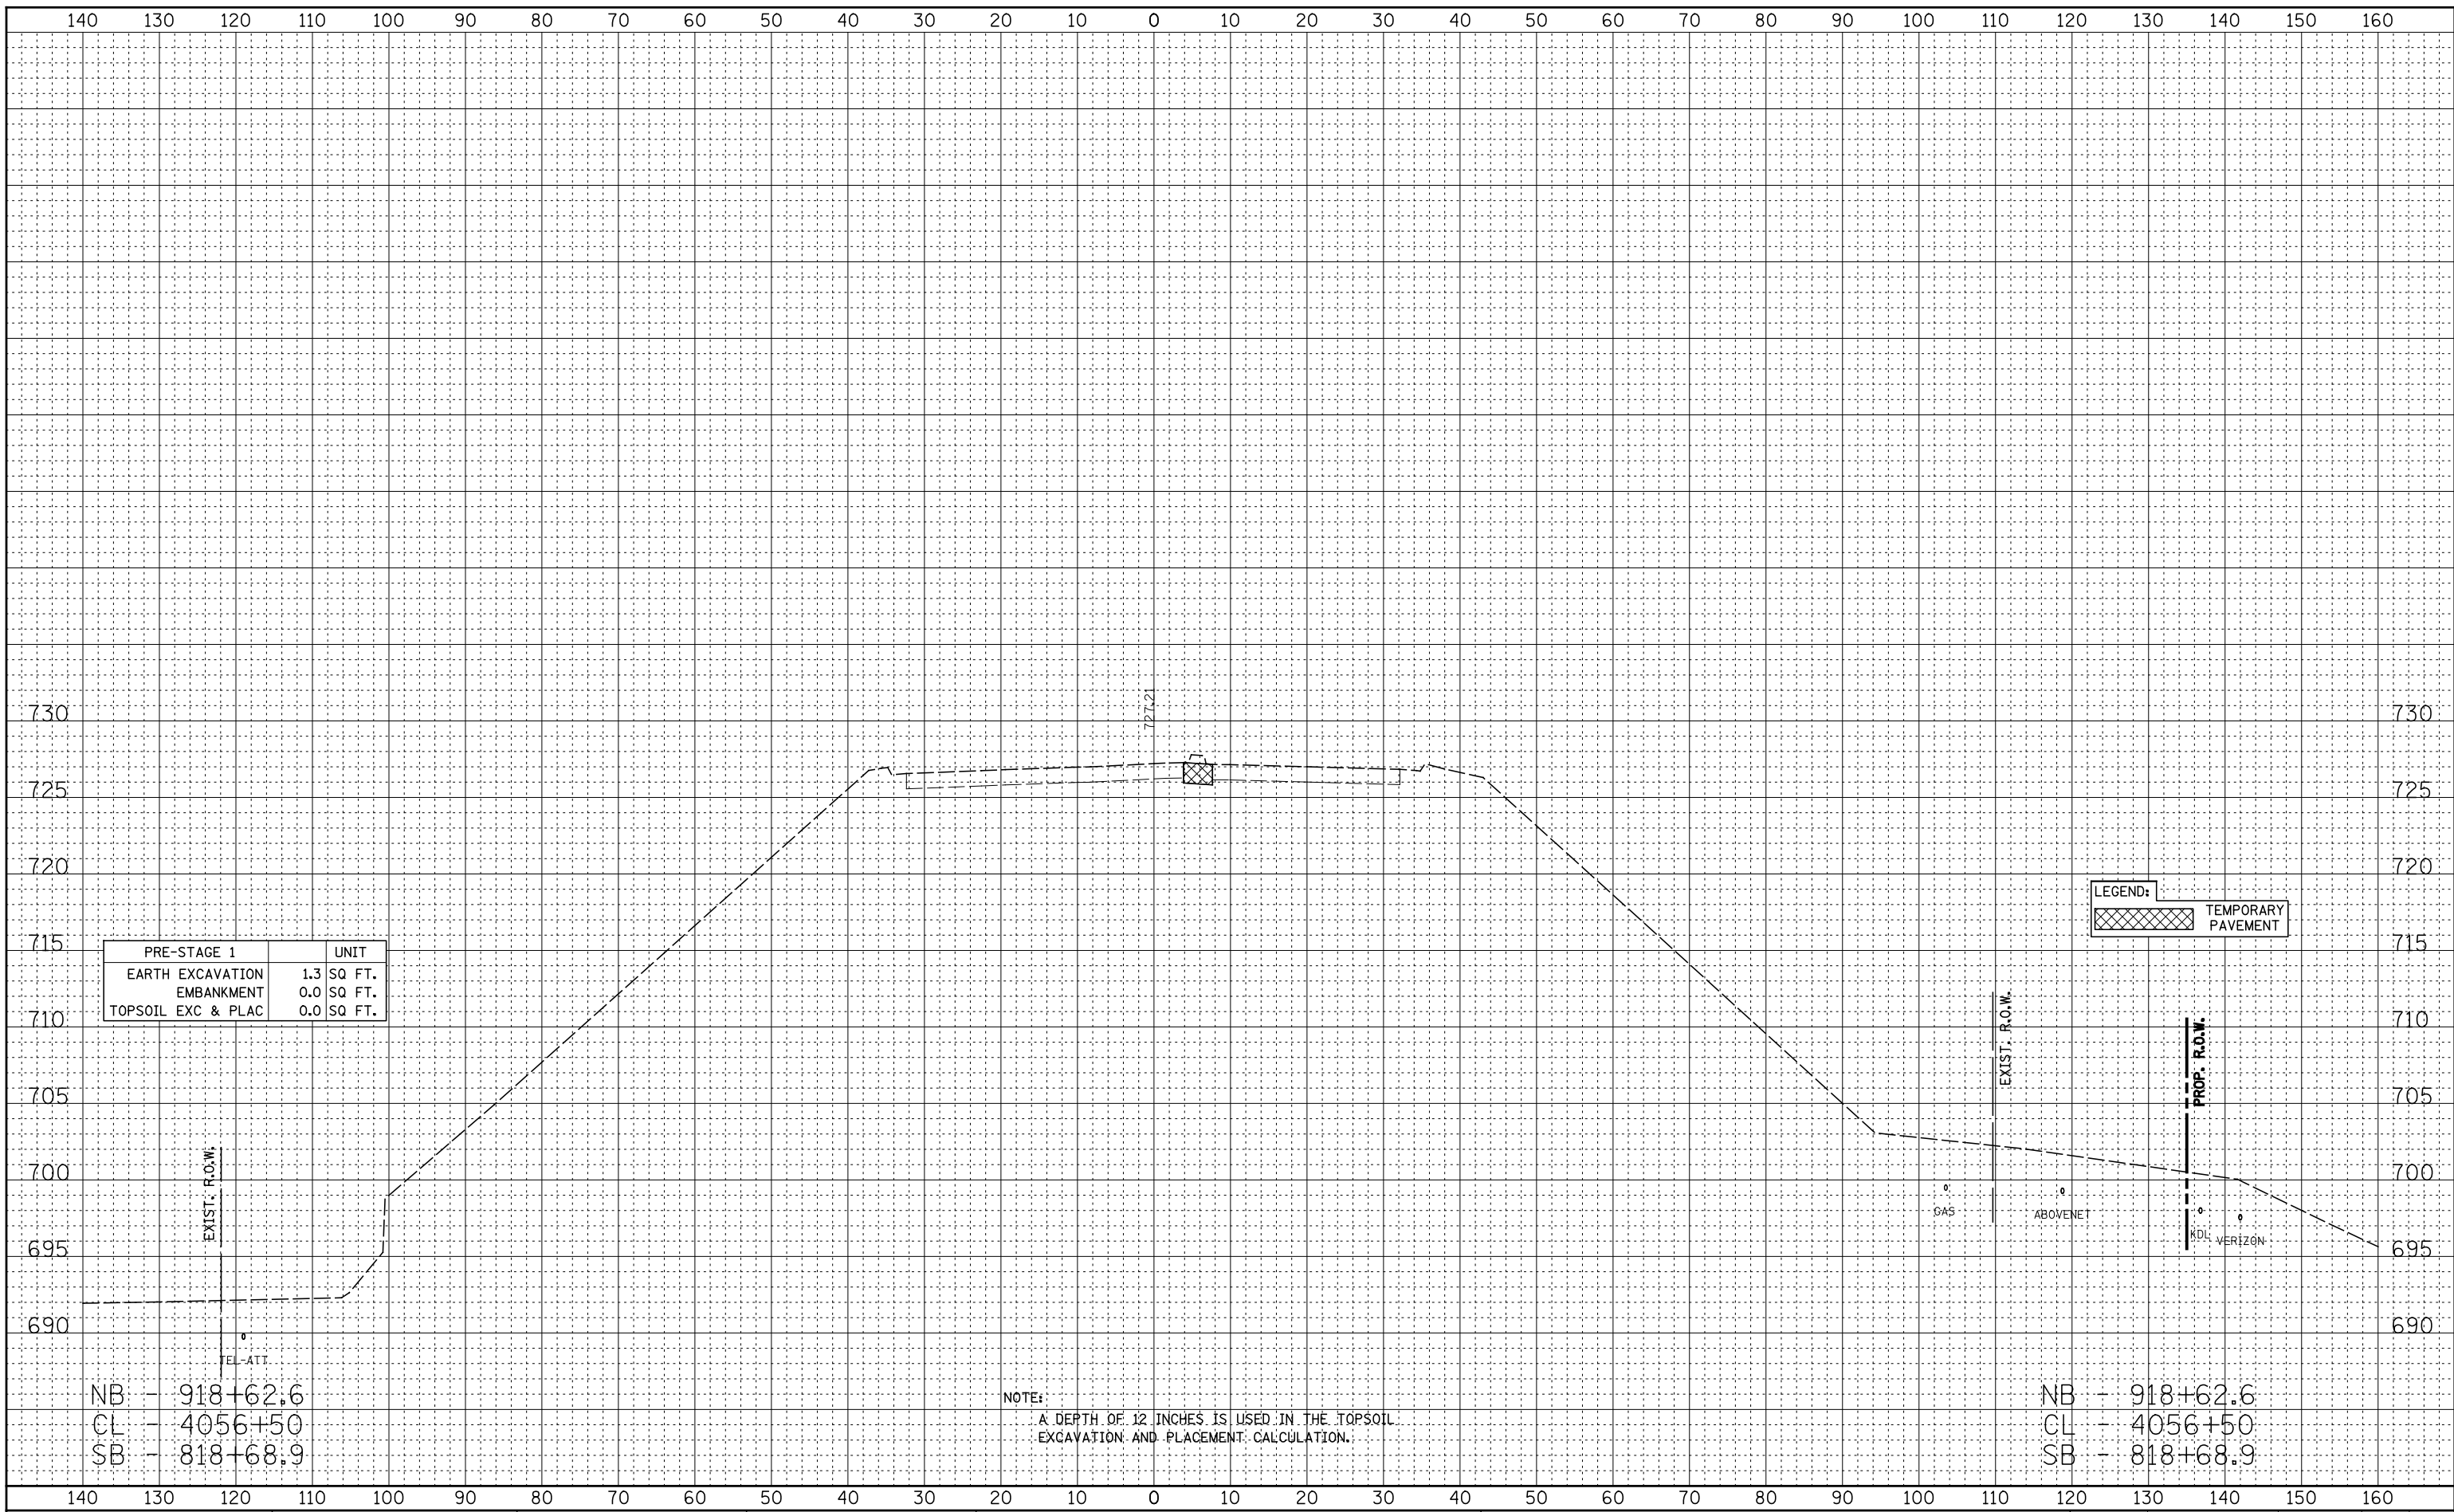

PRE-STAGE 1		UNIT
EARTH EXCAVATION	1.3	SQ FT.
EMBANKMENT	0.0	SQ FT.
TOPSOIL EXC & PLAC	0.0	SQ FT.

	TEMPORARY PAVEMENT
--	--------------------

NOTE:
A DEPTH OF 12 INCHES IS USED IN THE TOPSOIL EXCAVATION AND PLACEMENT CALCULATION.

NB - 918+62.6
CL - 4056+50
SB - 818+68.9

NB - 918+62.6
CL - 4056+50
SB - 818+68.9