


DATE	
BY	
FINAL SURVEY	SURVEYED
NOTE BOOK	PLOTTED
NO.	TEMPLATE
	AREAS CHECKED

DATE	
BY	
ORIGINAL SURVEY	SURVEYED
NOTE BOOK	PLOTTED
NO.	TEMPLATE
	AREAS CHECKED

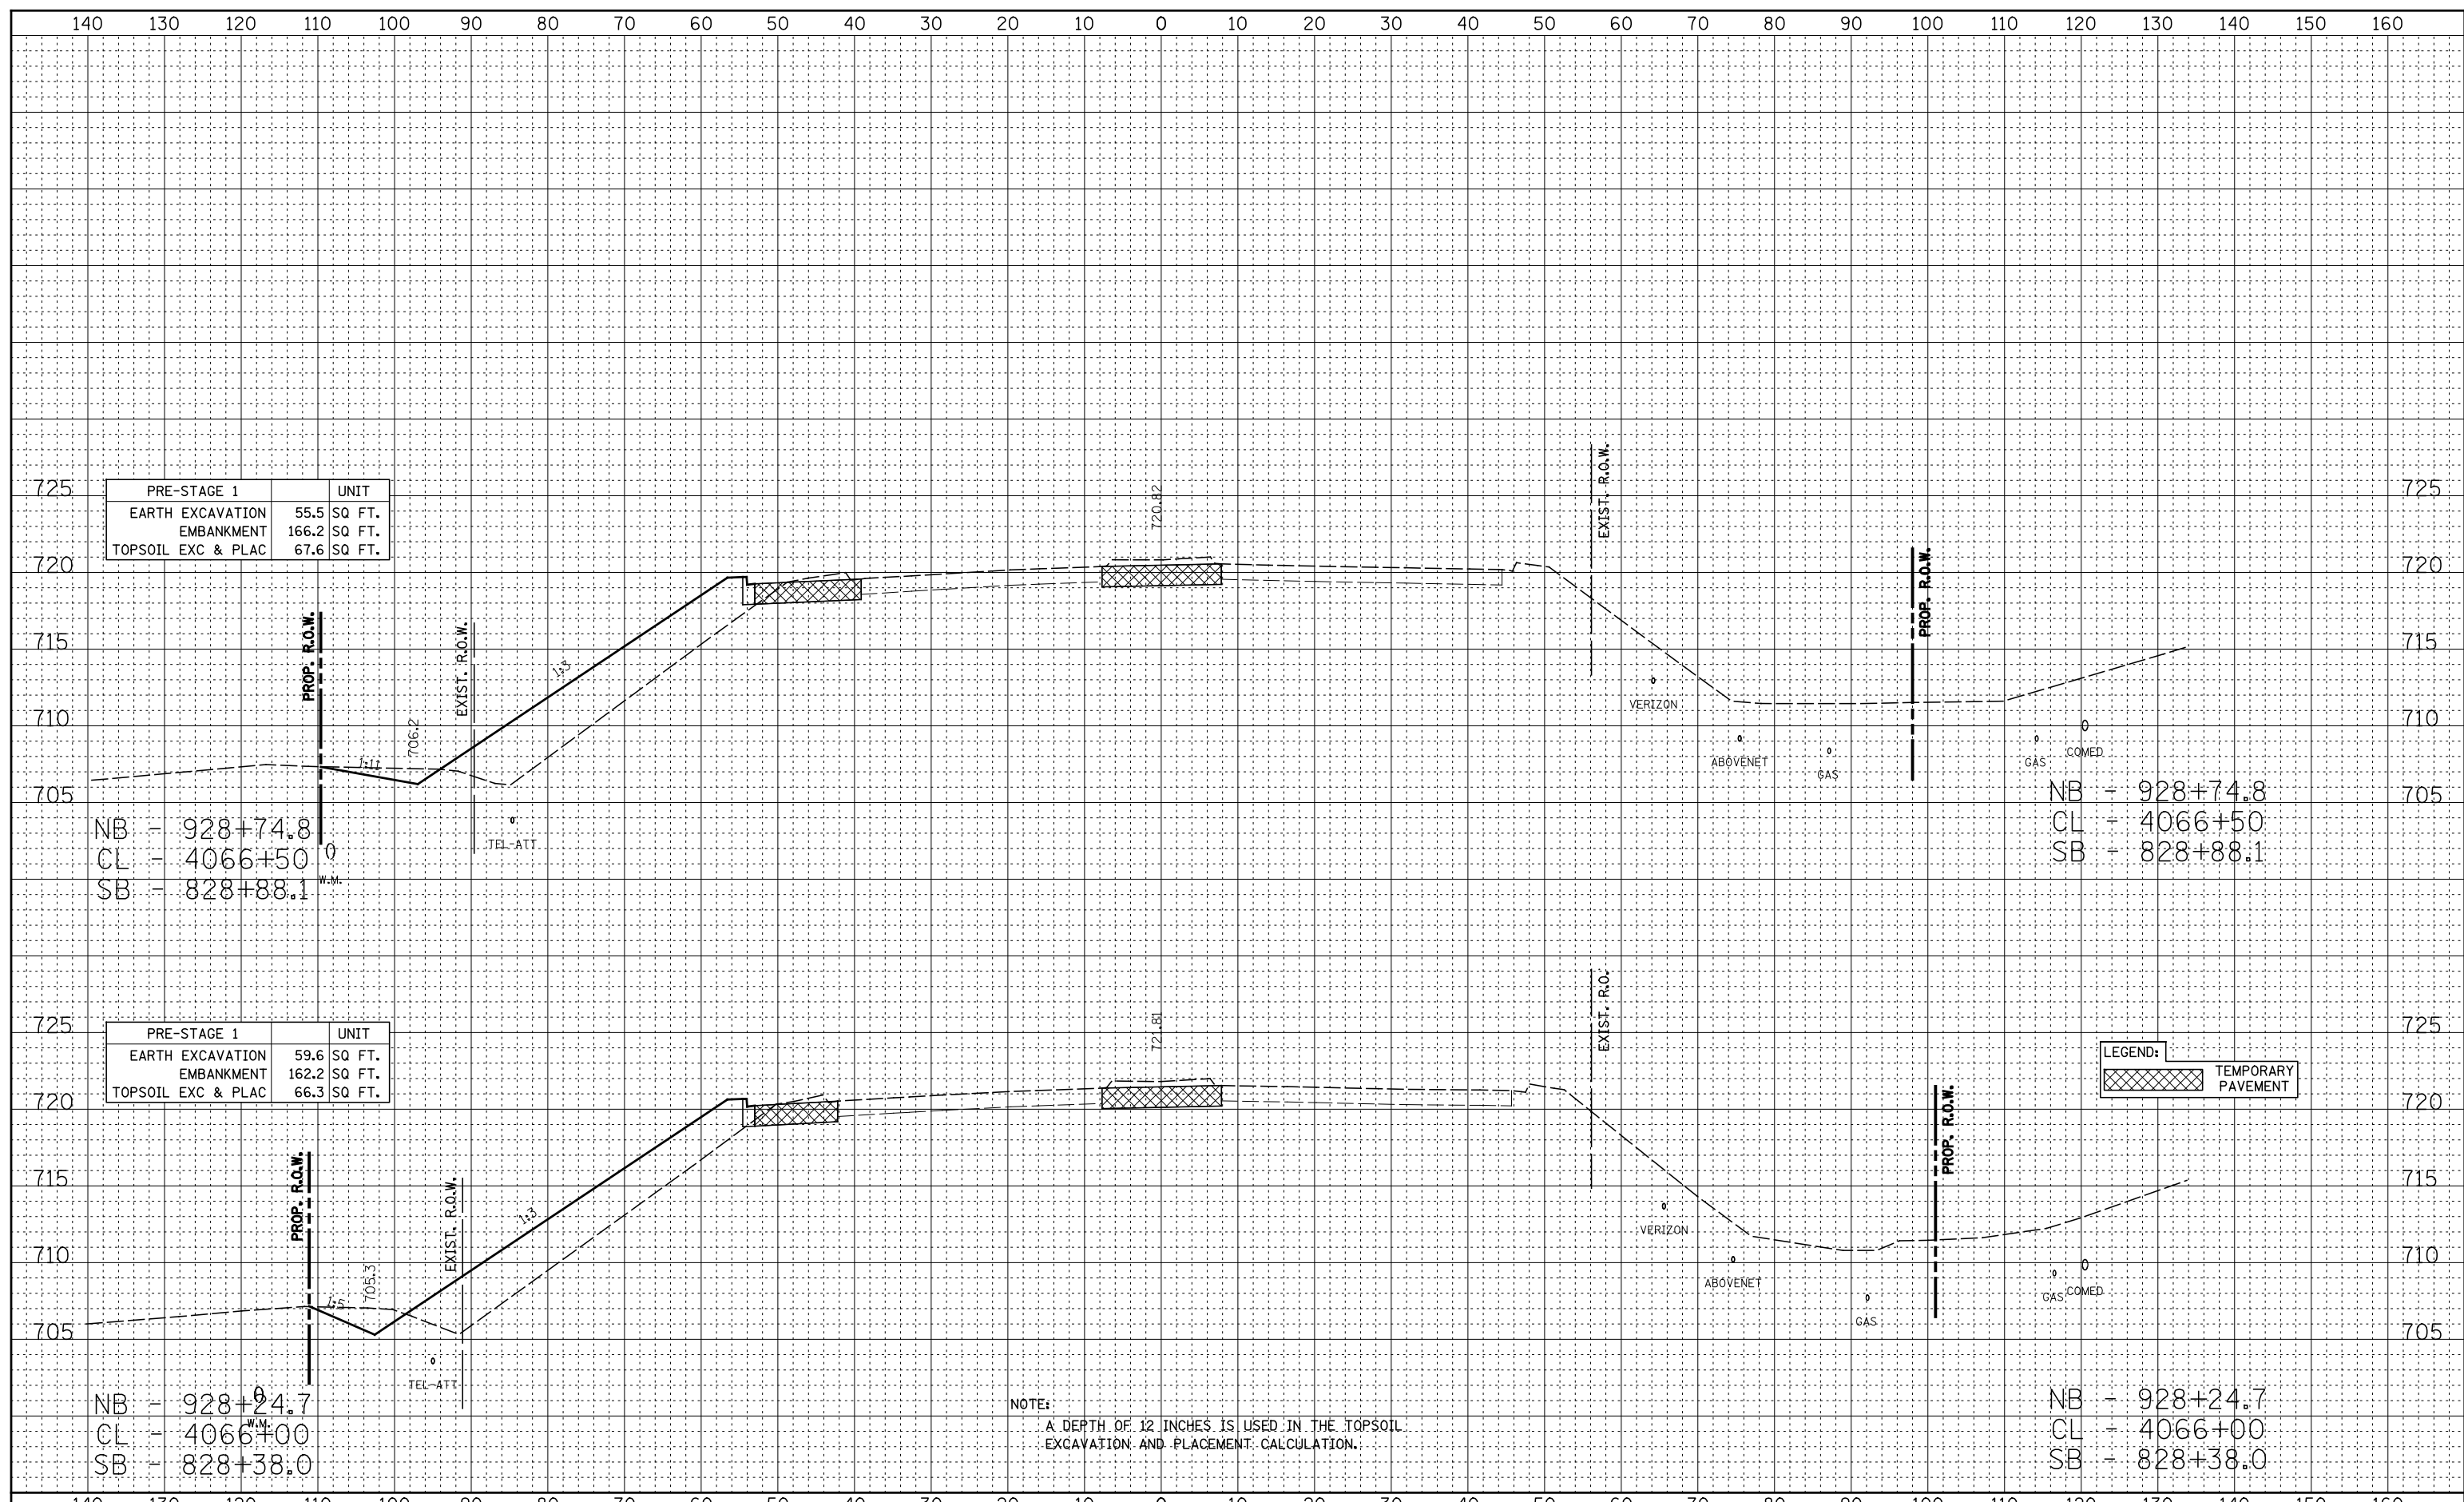

PRE-STAGE 1		UNIT
EARTH EXCAVATION	55.5	SQ FT.
EMBANKMENT	166.2	SQ FT.
TOPSOIL EXC & PLAC	67.6	SQ FT.

PRE-STAGE 1		UNIT
EARTH EXCAVATION	59.6	SQ FT.
EMBANKMENT	162.2	SQ FT.
TOPSOIL EXC & PLAC	66.3	SQ FT.

LEGEND:	
	TEMPORARY PAVEMENT

NOTE:  
A DEPTH OF 12 INCHES IS USED IN THE TOPSOIL EXCAVATION AND PLACEMENT CALCULATION.