



DATE	
BY	
FINAL SURVEY	SURVEYED
NOTE BOOK	PLOTTED
NO.	TEMPLATE
	AREAS CHECKED

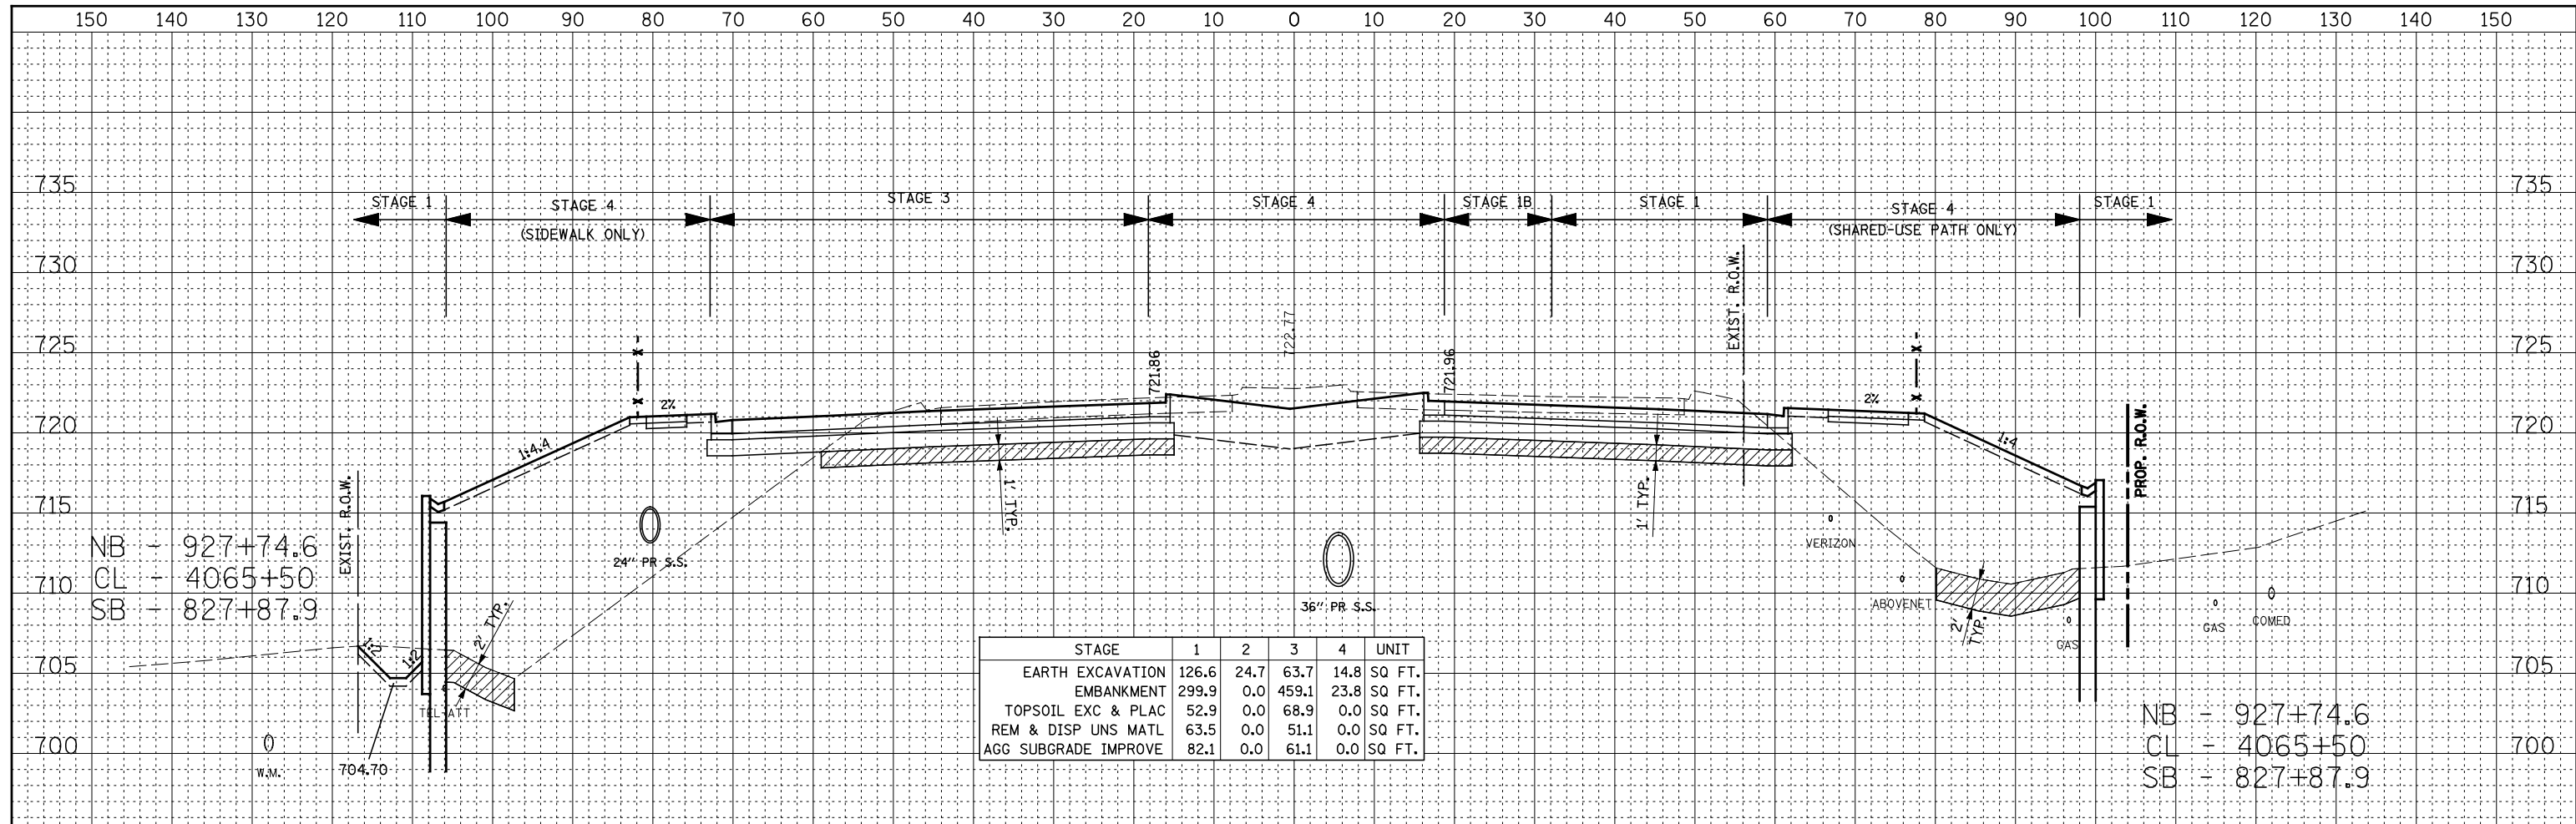

STAGE	1	2	3	4	UNIT
EARTH EXCAVATION	126.6	24.7	63.7	14.8	SQ FT.
EMBANKMENT	299.9	0.0	459.1	23.8	SQ FT.
TOPSOIL EXC & PLAC	52.9	0.0	68.9	0.0	SQ FT.
REM & DISP UNS MATL	63.5	0.0	51.1	0.0	SQ FT.
AGG SUBGRADE IMPROVE	82.1	0.0	61.1	0.0	SQ FT.

DATE	
BY	
ORIGINAL SURVEY	SURVEYED
NOTE BOOK	PLOTTED
NO.	TEMPLATE
	AREAS CHECKED

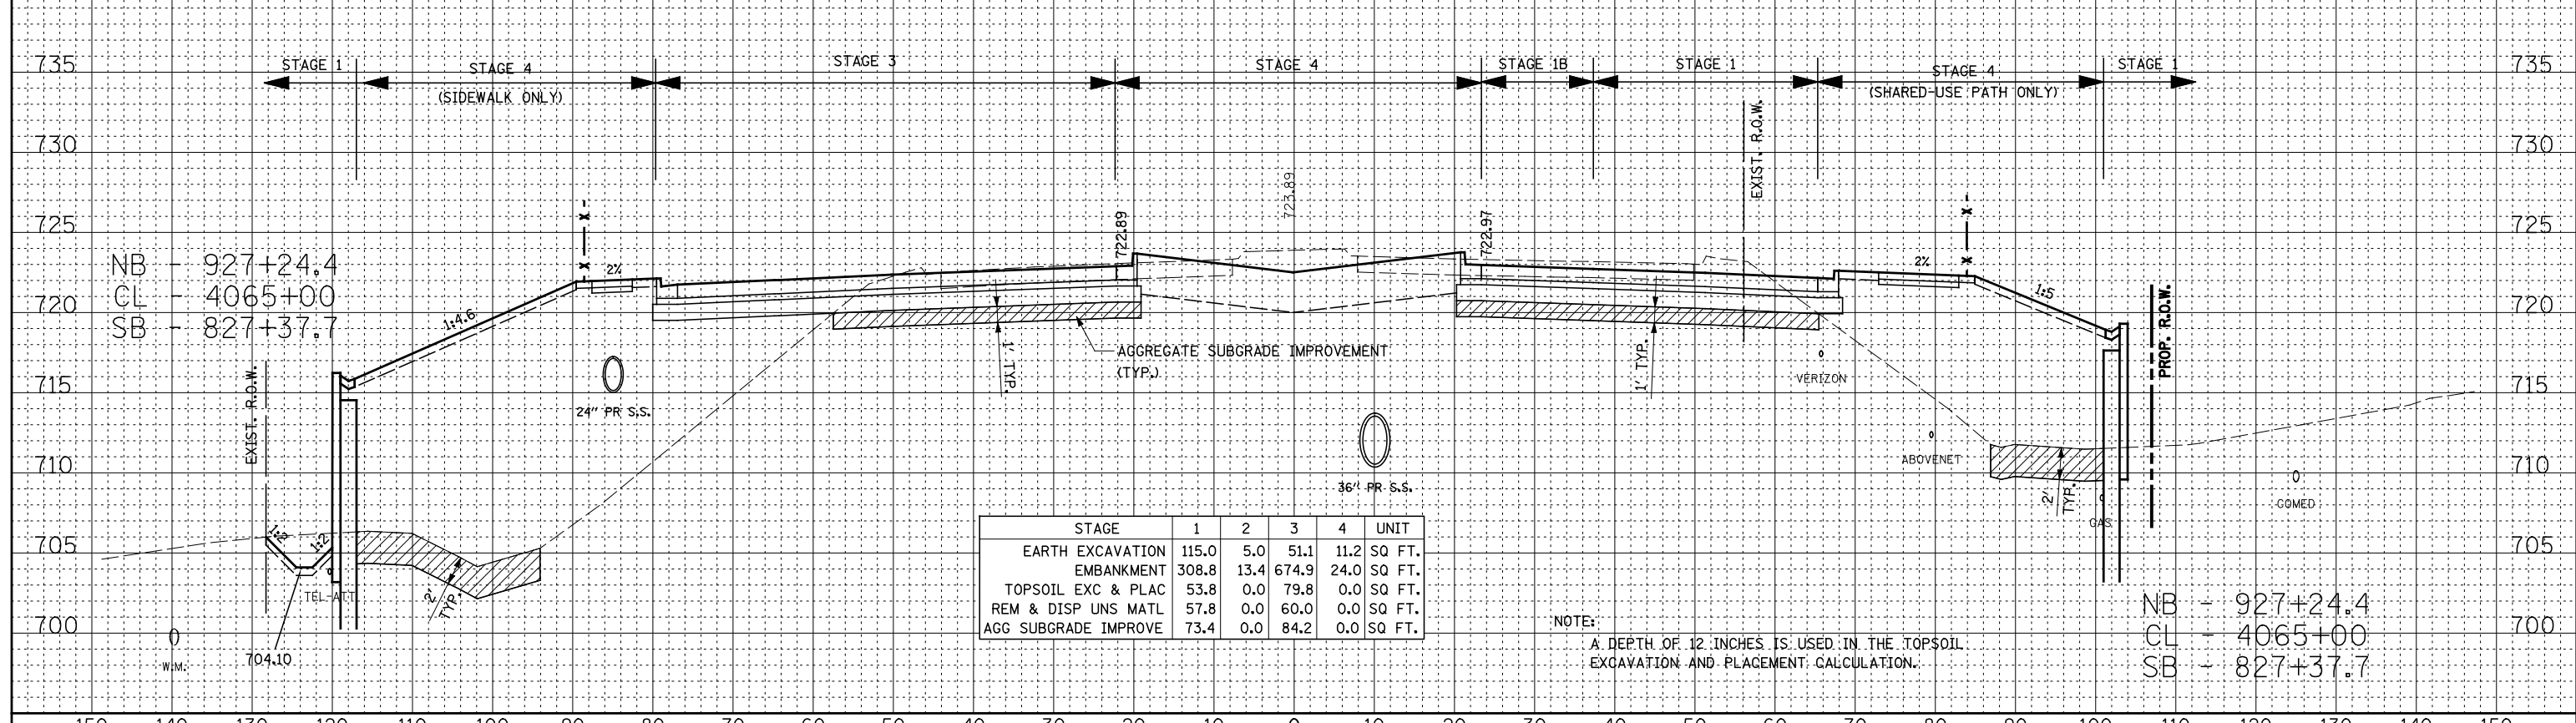

STAGE	1	2	3	4	UNIT
EARTH EXCAVATION	115.0	5.0	51.1	11.2	SQ FT.
EMBANKMENT	308.8	13.4	674.9	24.0	SQ FT.
TOPSOIL EXC & PLAC	53.8	0.0	79.8	0.0	SQ FT.
REM & DISP UNS MATL	57.8	0.0	60.0	0.0	SQ FT.
AGG SUBGRADE IMPROVE	73.4	0.0	84.2	0.0	SQ FT.

NOTE:
A DEPTH OF 12 INCHES IS USED IN THE TOPSOIL EXCAVATION AND PLACEMENT CALCULATION.