


| | |
|--------------|---------------|
| DATE | |
| BY | |
| FINAL SURVEY | SURVEYED |
| NOTE BOOK | PLOTTED |
| NO. | TEMPLATE |
| | AREAS CHECKED |

| | |
|-----------------|---------------|
| DATE | |
| BY | |
| ORIGINAL SURVEY | SURVEYED |
| NOTE BOOK | PLOTTED |
| NO. | TEMPLATE |
| | AREAS CHECKED |

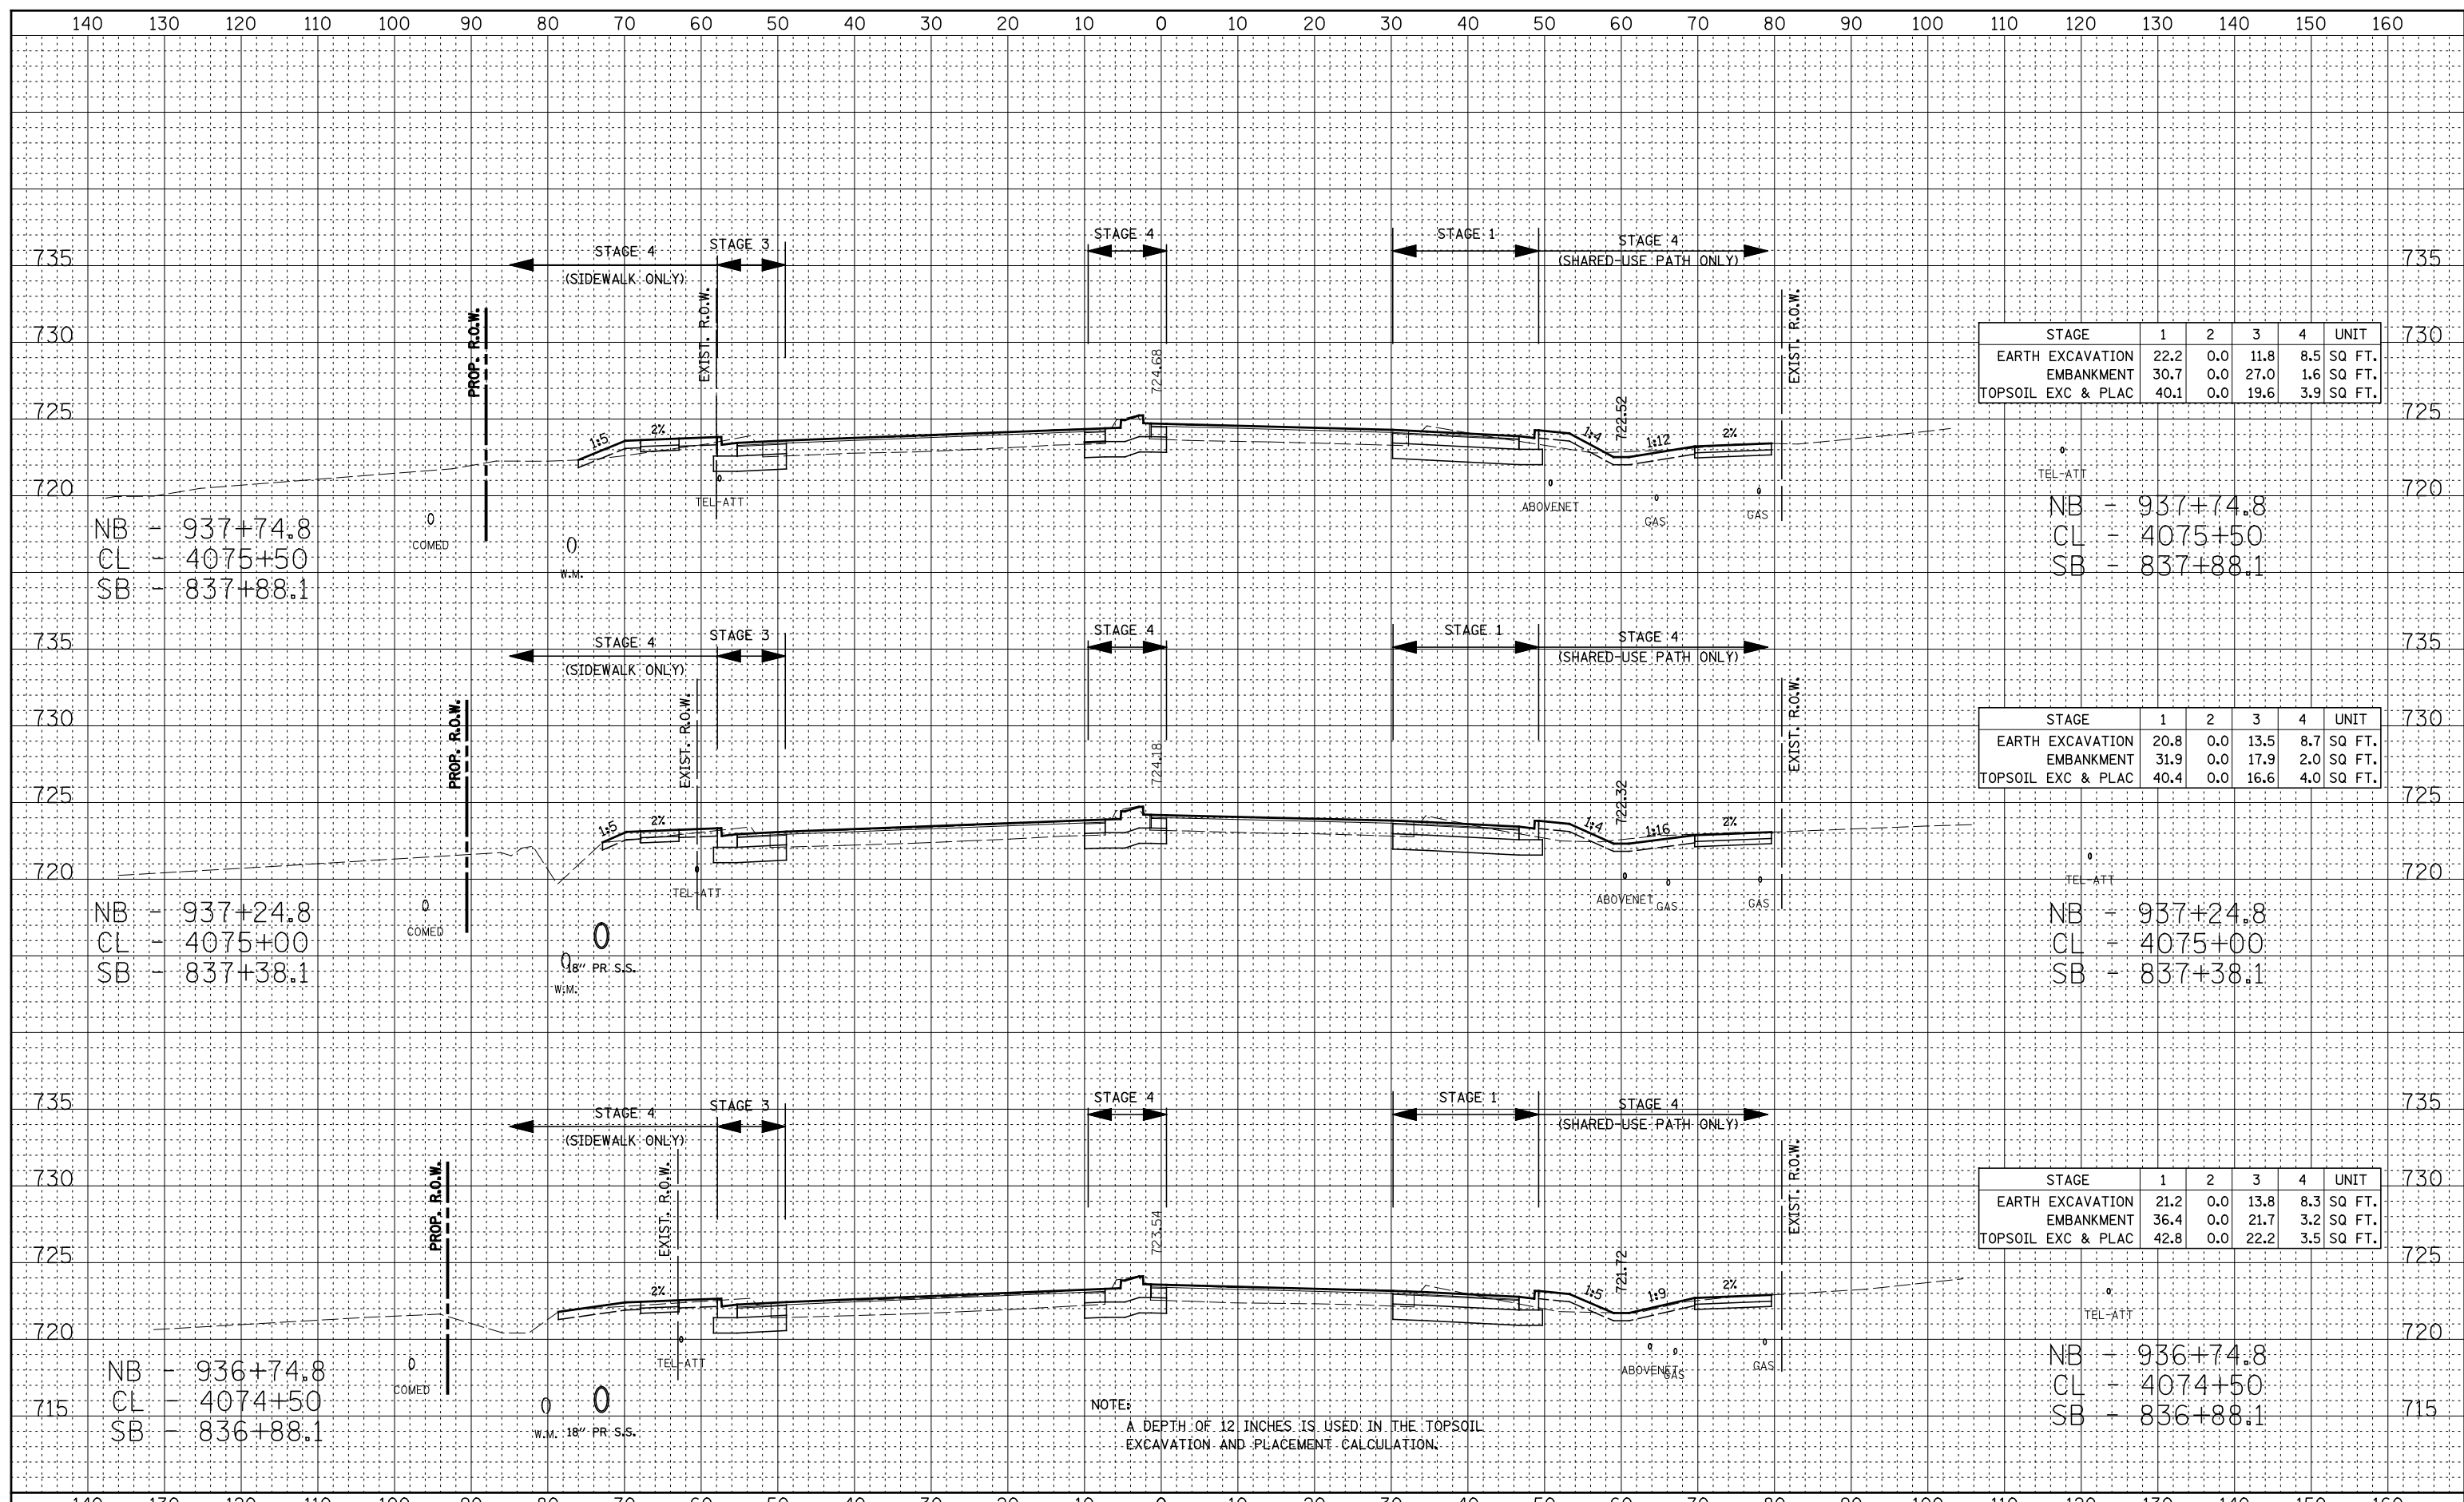

| STAGE | 1 | 2 | 3 | 4 | UNIT |
|--------------------|------|-----|------|-----|--------|
| EARTH EXCAVATION | 22.2 | 0.0 | 11.8 | 8.5 | SQ FT. |
| EMBANKMENT | 30.7 | 0.0 | 27.0 | 1.6 | SQ FT. |
| TOPSOIL EXC & PLAC | 40.1 | 0.0 | 19.6 | 3.9 | SQ FT. |

TEL-ATT
 NB - 937+74.8
 CL - 4075+50
 SB - 837+88.1

| STAGE | 1 | 2 | 3 | 4 | UNIT |
|--------------------|------|-----|------|-----|--------|
| EARTH EXCAVATION | 20.8 | 0.0 | 13.5 | 8.7 | SQ FT. |
| EMBANKMENT | 31.9 | 0.0 | 17.9 | 2.0 | SQ FT. |
| TOPSOIL EXC & PLAC | 40.4 | 0.0 | 16.6 | 4.0 | SQ FT. |

TEL-ATT
 NB - 937+24.8
 CL - 4075+00
 SB - 837+38.1

| STAGE | 1 | 2 | 3 | 4 | UNIT |
|--------------------|------|-----|------|-----|--------|
| EARTH EXCAVATION | 21.2 | 0.0 | 13.8 | 8.3 | SQ FT. |
| EMBANKMENT | 36.4 | 0.0 | 21.7 | 3.2 | SQ FT. |
| TOPSOIL EXC & PLAC | 42.8 | 0.0 | 22.2 | 3.5 | SQ FT. |

TEL-ATT
 NB - 936+74.8
 CL - 4074+50
 SB - 836+88.1

NOTE:
 A DEPTH OF 12 INCHES IS USED IN THE TOPSOIL EXCAVATION AND PLACEMENT CALCULATION.