


DATE	
BY	
FINAL SURVEY	SURVEYED
NOTE BOOK	PLOTTED
NO.	TEMPLATE
	AREAS CHECKED

DATE	
BY	
ORIGINAL SURVEY	SURVEYED
NOTE BOOK	PLOTTED
NO.	TEMPLATE
	AREAS CHECKED

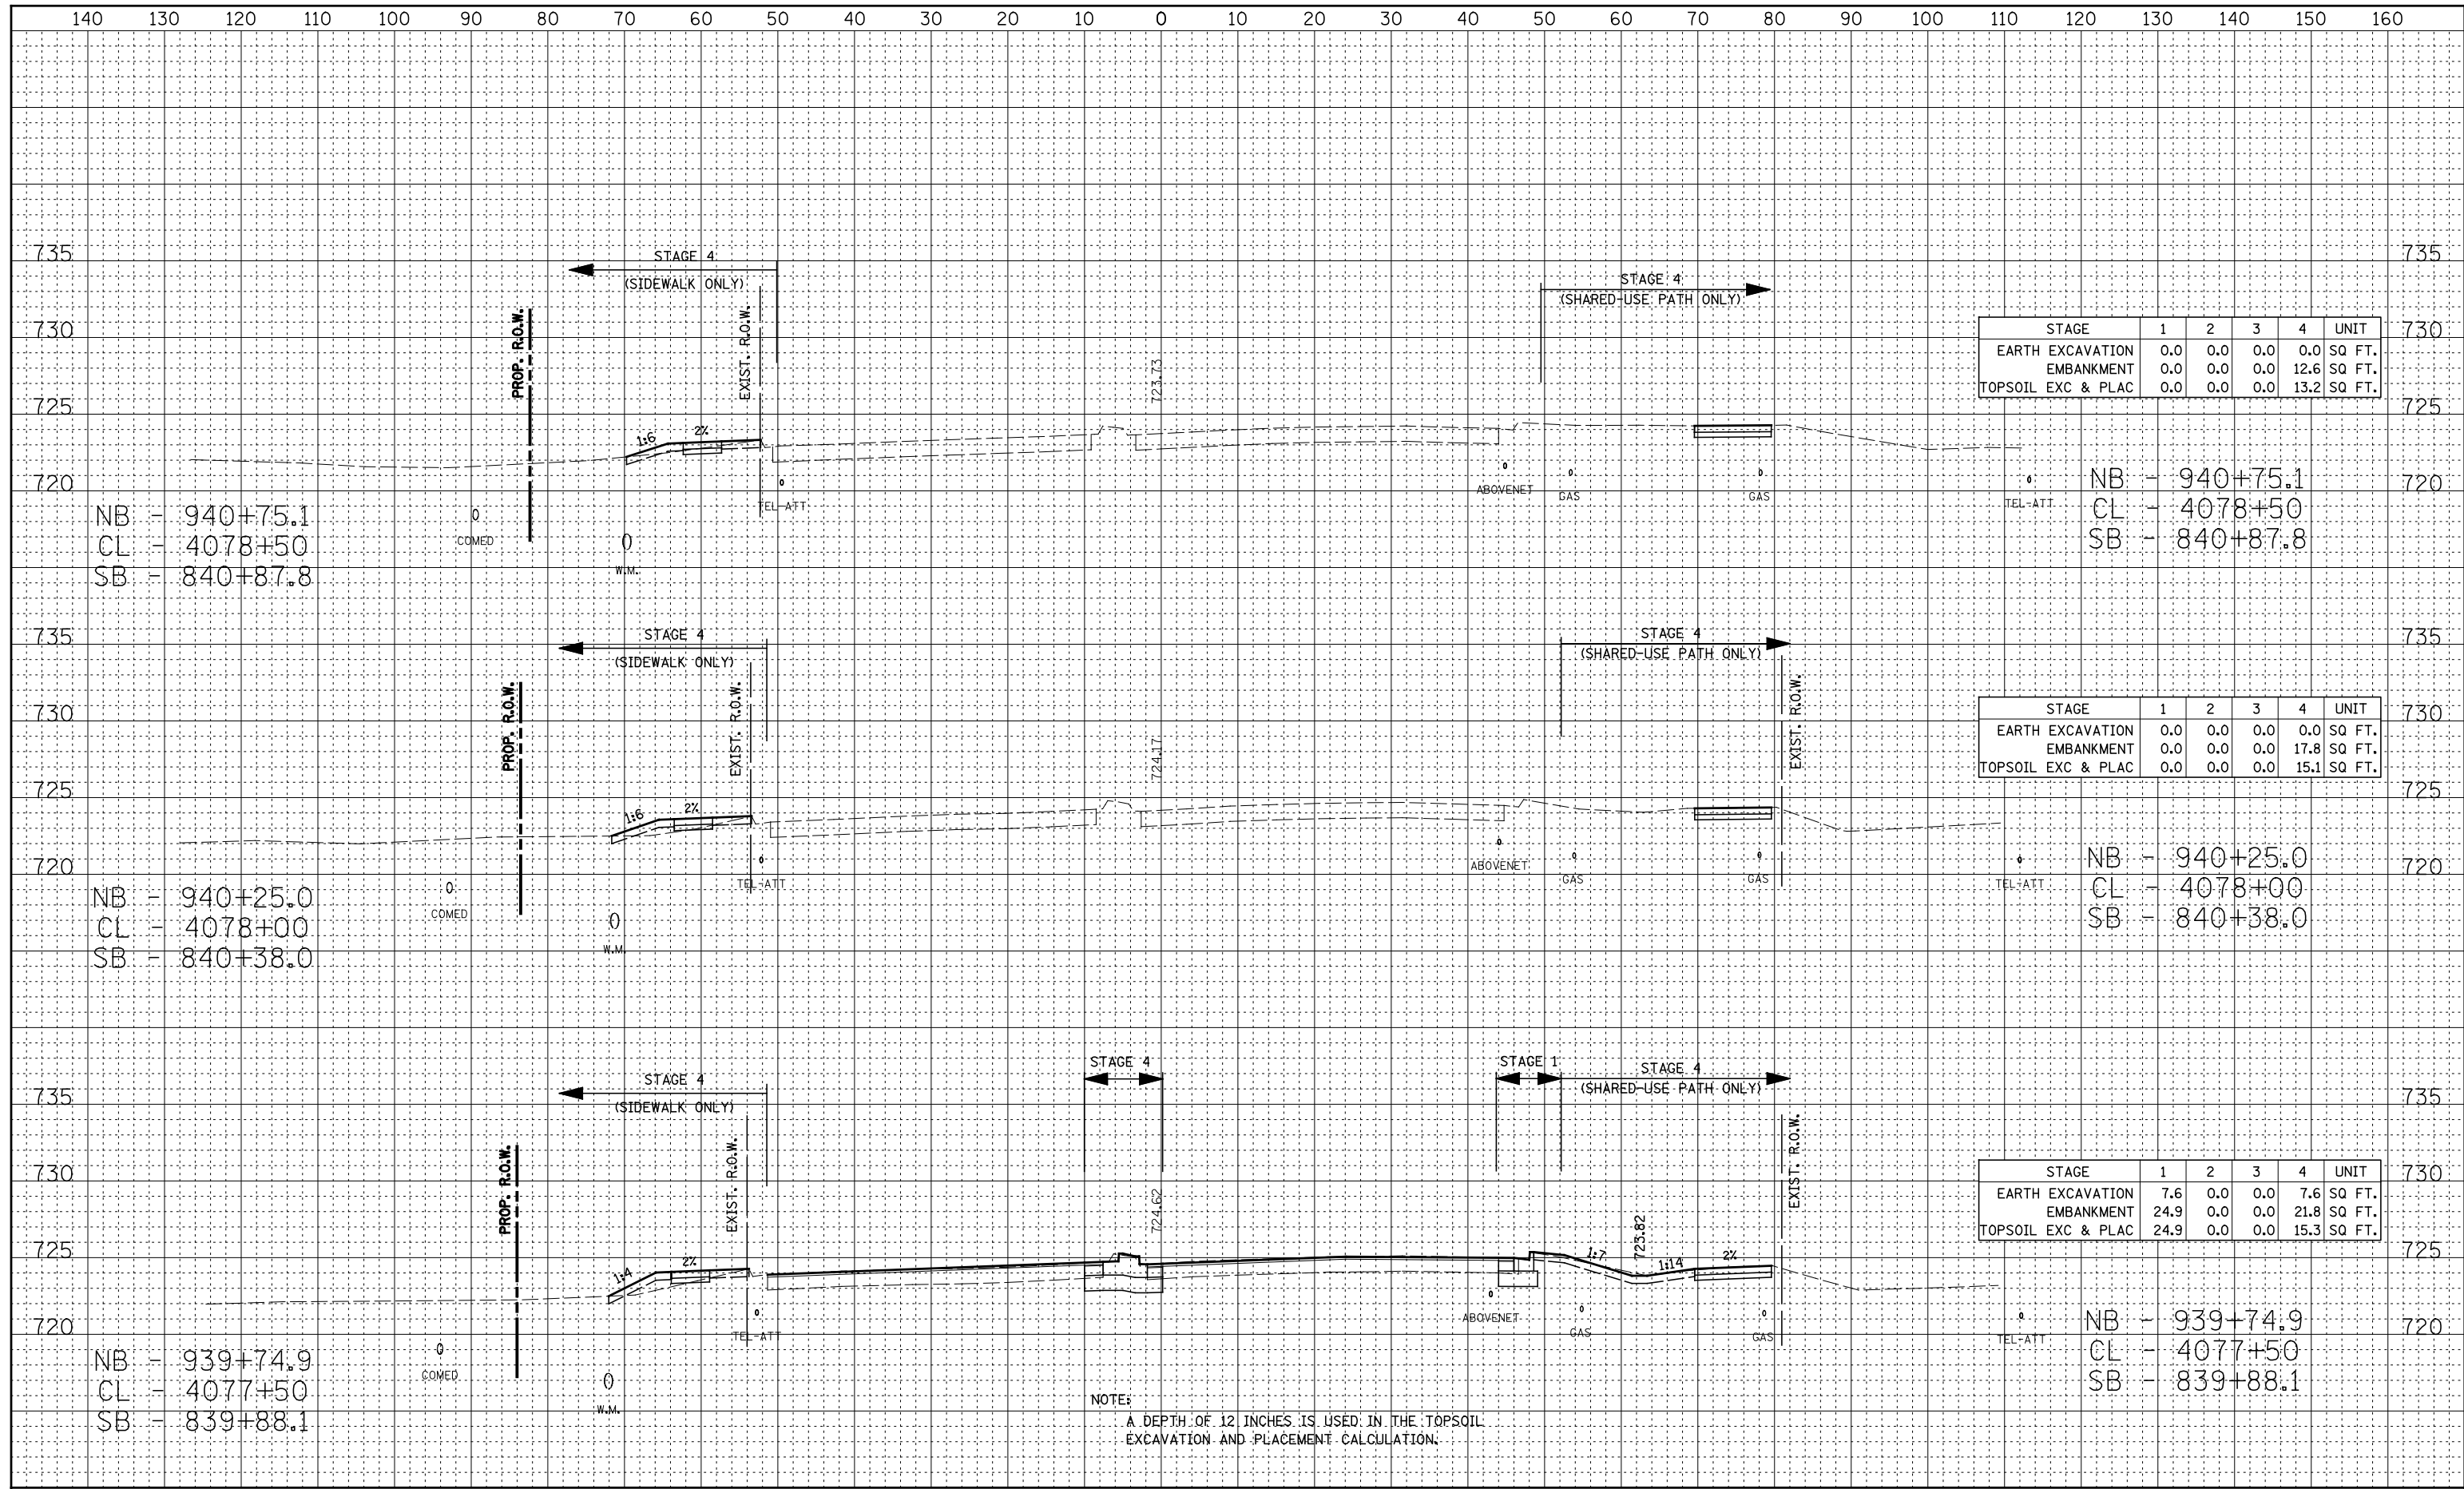

STAGE	1	2	3	4	UNIT
EARTH EXCAVATION	0.0	0.0	0.0	0.0	SQ FT.
EMBANKMENT	0.0	0.0	0.0	12.6	SQ FT.
TOPSOIL EXC & PLAC	0.0	0.0	0.0	13.2	SQ FT.

NB - 940+75.1
 CL - 4078+50
 SB - 840+87.8

STAGE	1	2	3	4	UNIT
EARTH EXCAVATION	0.0	0.0	0.0	0.0	SQ FT.
EMBANKMENT	0.0	0.0	0.0	17.8	SQ FT.
TOPSOIL EXC & PLAC	0.0	0.0	0.0	15.1	SQ FT.

NB - 940+25.0
 CL - 4078+00
 SB - 840+38.0

STAGE	1	2	3	4	UNIT
EARTH EXCAVATION	7.6	0.0	0.0	7.6	SQ FT.
EMBANKMENT	24.9	0.0	0.0	21.8	SQ FT.
TOPSOIL EXC & PLAC	24.9	0.0	0.0	15.3	SQ FT.

NB - 939+74.9
 CL - 4077+50
 SB - 839+88.1

NOTE:
 A DEPTH OF 12 INCHES IS USED IN THE TOPSOIL EXCAVATION AND PLACEMENT CALCULATION.