


BY	DATE
FINAL SURVEY	SURVEYED
NOTE BOOK	PLOTTED
NO.	TEMPLATE
	AREAS CHECKED

BY	DATE
ORIGINAL SURVEY	SURVEYED
NOTE BOOK	PLOTTED
NO.	TEMPLATE
	AREAS CHECKED

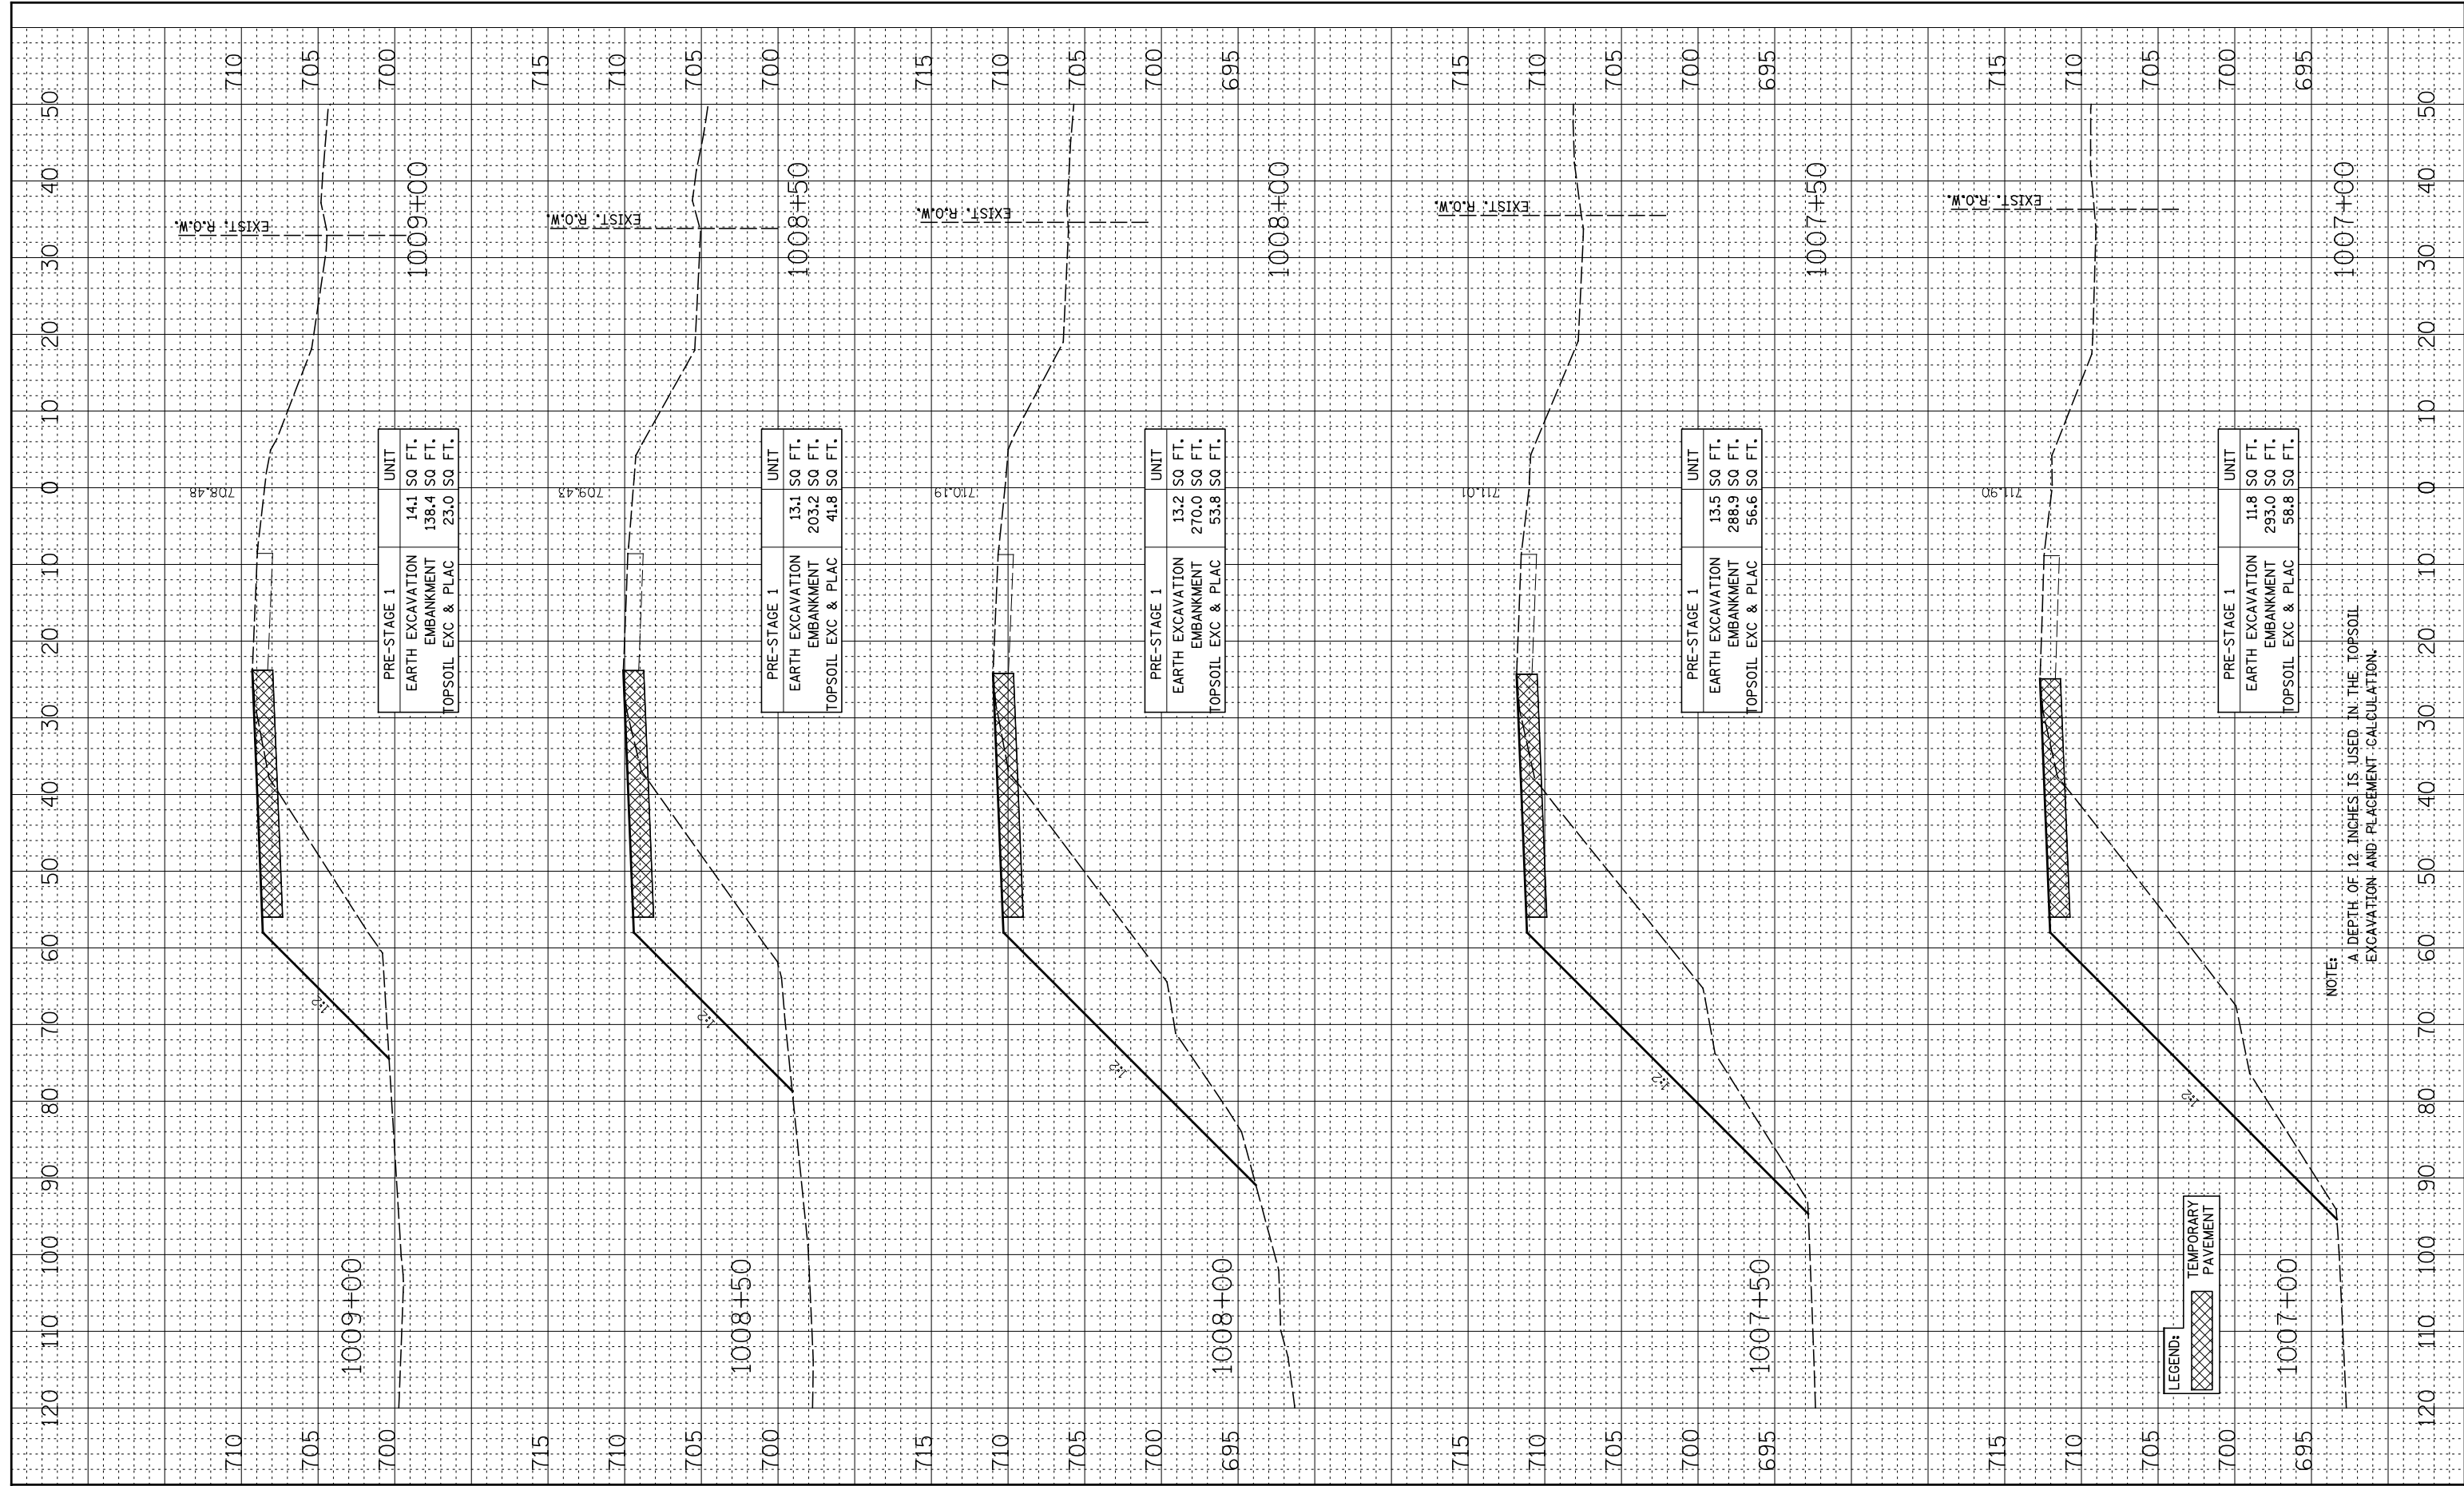

LEGEND:	TEMPORARY PAVEMENT
---------	--------------------

NOTE:  
A DEPTH OF 12 INCHES IS USED IN THE TOPSOIL EXCAVATION AND PLACEMENT CALCULATION.

FILE NAME =	USER NAME = \$USER\$	DESIGNED - RTA	REVISED -
*FILEL*		DRAWN - KES	REVISED -
	PLOT SCALE = \$SCALE\$	CHECKED - PJO	REVISED -
	PLOT DATE = \$DATE\$	DATE - 10/15/2012	REVISED -

**STATE OF ILLINOIS  
DEPARTMENT OF TRANSPORTATION**

<b>CROSS SECTIONS RAMP A - PRE-STAGE</b>			
SCALE:	SHEET NO. 4 OF 5 SHEETS	STA. 1007+00	TO STA. 1009+00

F.A.P. RTE.	SECTION	COUNTY	TOTAL SHEETS	SHEET NO.
338	(112 & 113) WRS-5	DUPAGE	963	807
CONTRACT NO. 60131				
FED. ROAD DIST. NO.	ILLINOIS	FED. AID PROJECT		