


FINAL SURVEY	SURVEYED	BY	DATE
NOTE BOOK	PLOTTED		
AREAS CHECKED	TEMPLATE		
	AREAS		
	CHECKED		

ORIGINAL SURVEY	SURVEYED	BY	DATE
NOTE BOOK	PLOTTED		
AREAS CHECKED	TEMPLATE		
	AREAS		
	CHECKED		

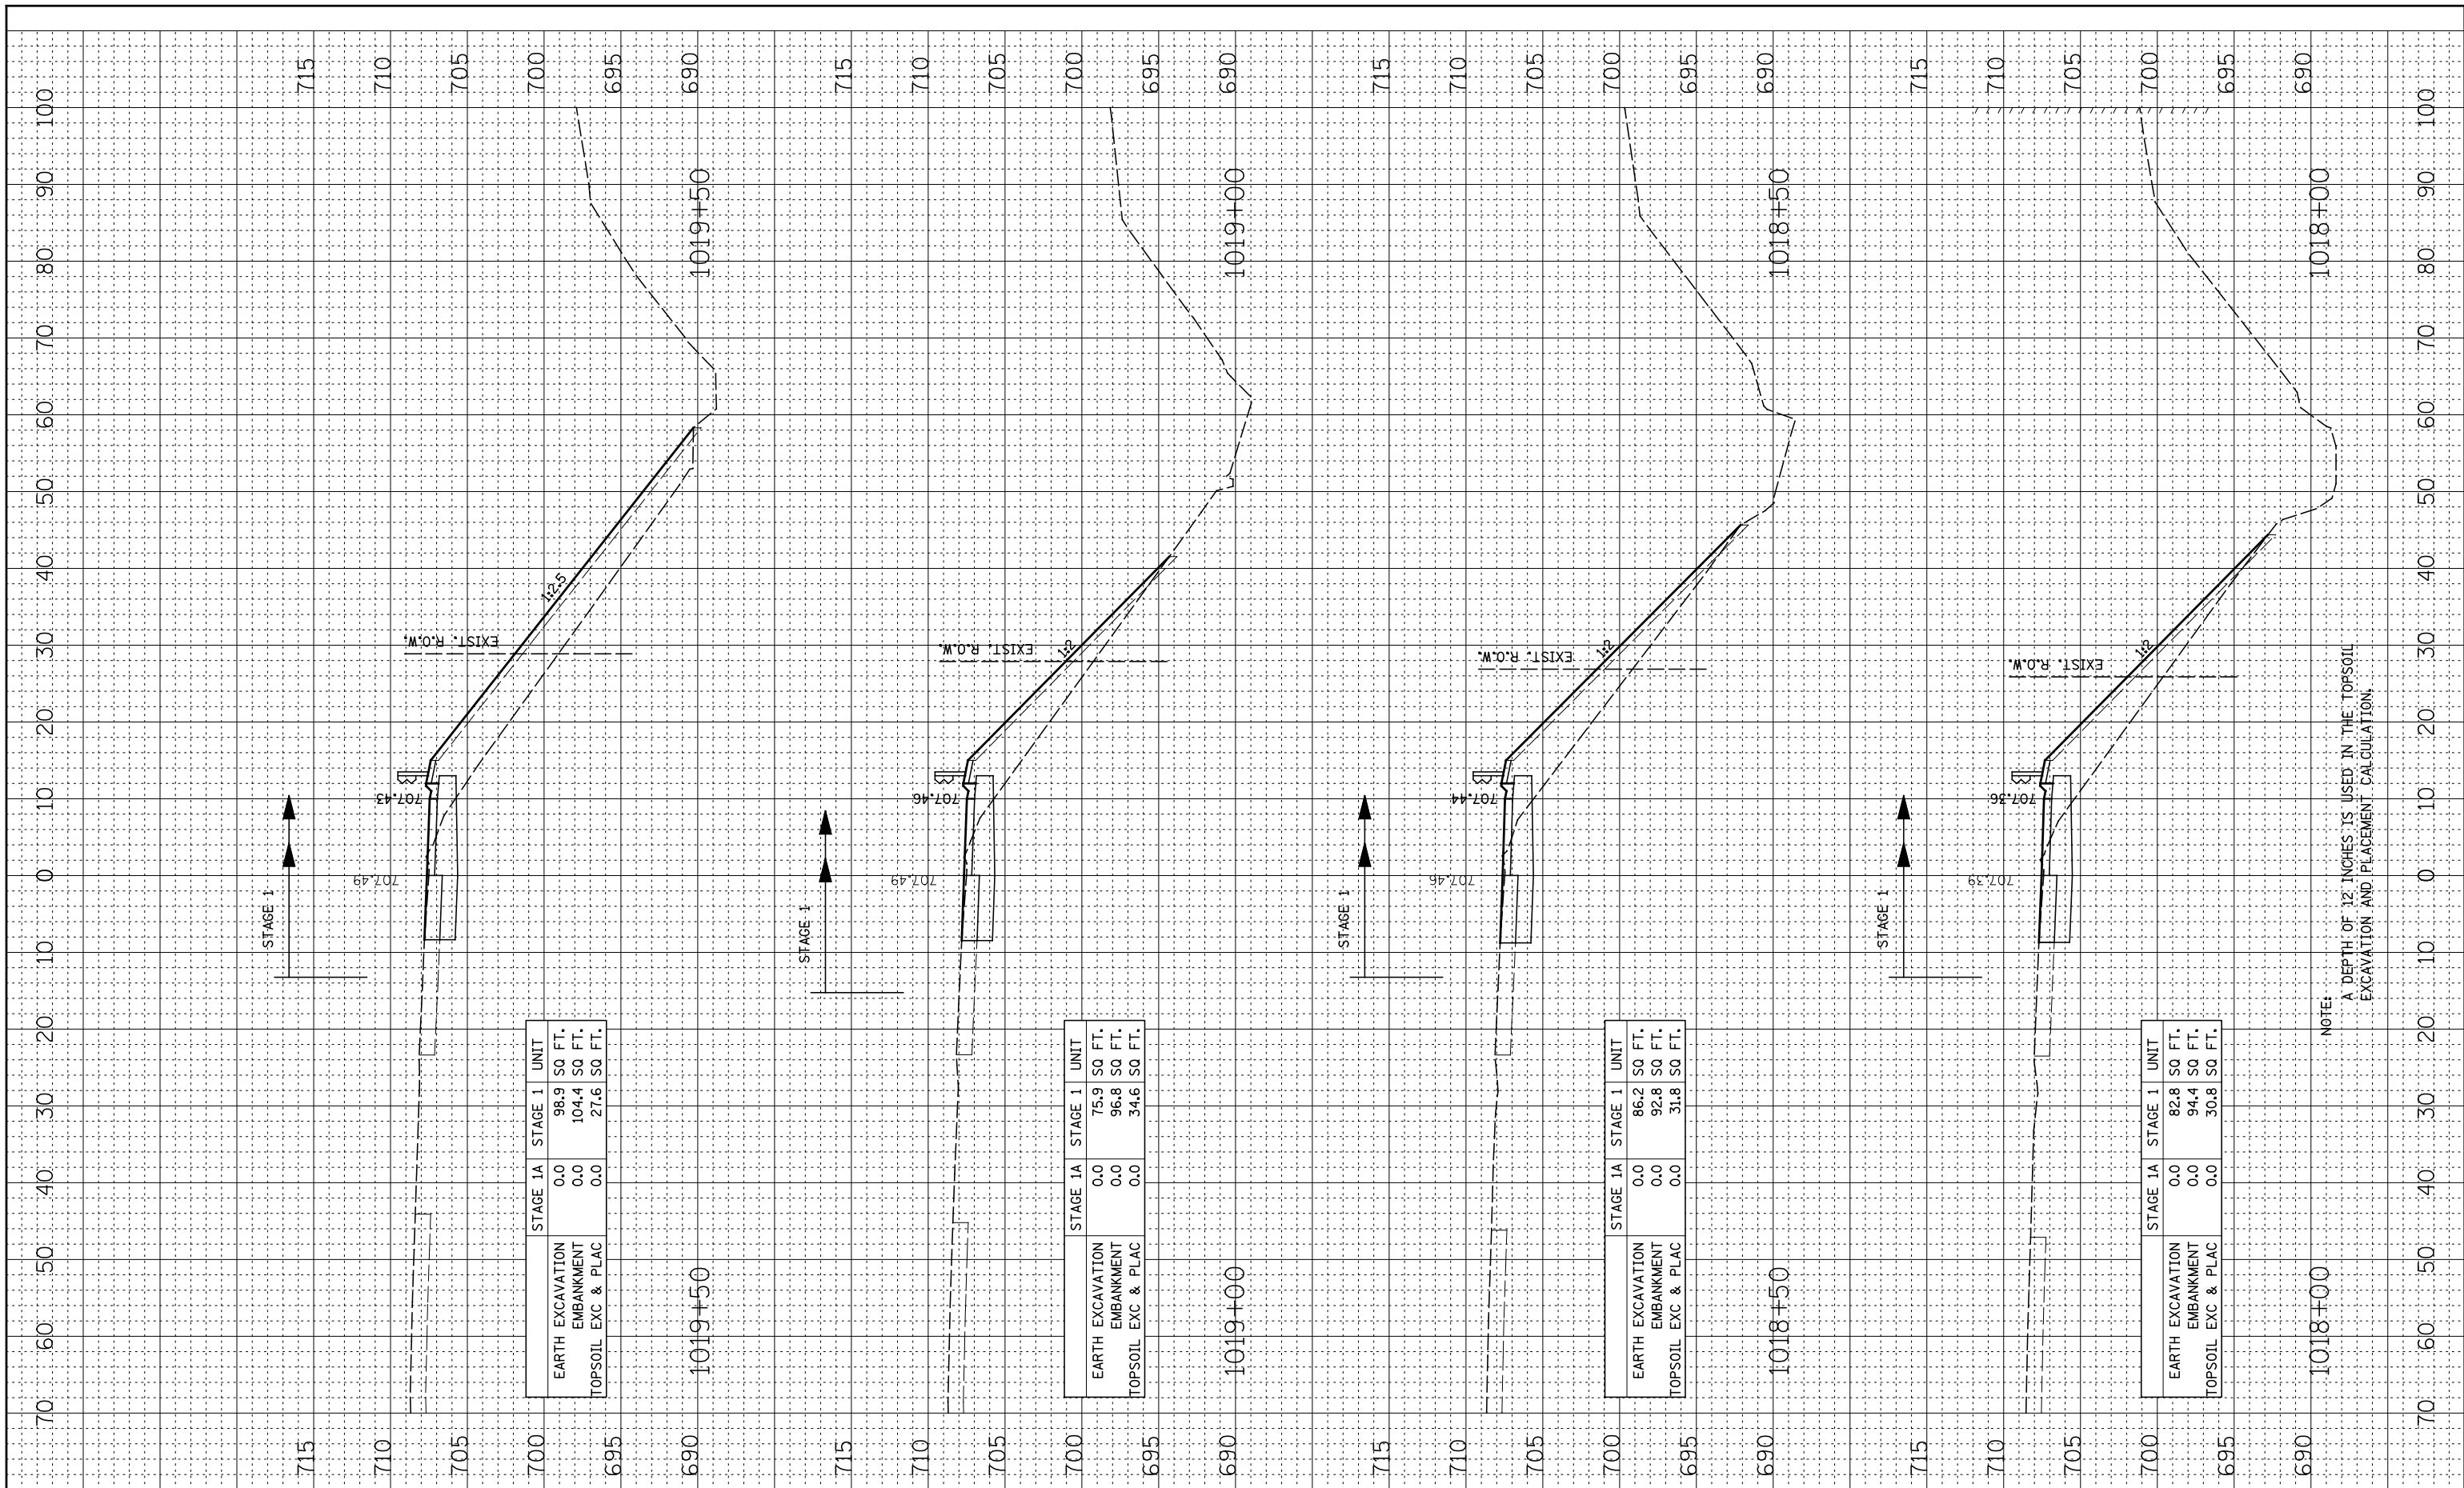

	STAGE 1A	STAGE 1	UNIT
EARTH EXCAVATION	0.0	98.9	SQ FT.
EMBANKMENT	0.0	104.4	SQ FT.
TOPSOIL EXC & PLAC	0.0	27.6	SQ FT.

	STAGE 1A	STAGE 1	UNIT
EARTH EXCAVATION	0.0	75.9	SQ FT.
EMBANKMENT	0.0	96.8	SQ FT.
TOPSOIL EXC & PLAC	0.0	34.6	SQ FT.

	STAGE 1A	STAGE 1	UNIT
EARTH EXCAVATION	0.0	86.2	SQ FT.
EMBANKMENT	0.0	92.8	SQ FT.
TOPSOIL EXC & PLAC	0.0	31.8	SQ FT.

	STAGE 1A	STAGE 1	UNIT
EARTH EXCAVATION	0.0	82.8	SQ FT.
EMBANKMENT	0.0	94.4	SQ FT.
TOPSOIL EXC & PLAC	0.0	30.8	SQ FT.

NOTE:
A DEPTH OF 12 INCHES IS USED IN THE TOPSOIL EXCAVATION AND PLACEMENT CALCULATION.

FILE NAME =
#FILEL#

USER NAME = #USER#
DESIGNED - RTA
DRAWN - KES
CHECKED - PJO
DATE - 10/15/2012

REVISED -
REVISED -
REVISED -
REVISED -

STATE OF ILLINOIS
DEPARTMENT OF TRANSPORTATION

CROSS SECTIONS
RAMP A - STAGE 1 THRU 4

SCALE: SHEET NO. 10 OF 23 SHEETS STA. 1018+00 TO STA. 1019+50

F.A.P. RTE.	SECTION	COUNTY	TOTAL SHEETS	SHEET NO.
338	(112 & 113) WRS-5	DUPAGE	963	818
CONTRACT NO. 60131				
FED. ROAD DIST. NO.	ILLINOIS	FED. AID PROJECT		