


BY	DATE
FINAL SURVEY	SURVEYED
NOTE BOOK	PLOTTED
NO.	TEMPLATE
	AREAS CHECKED

BY	DATE
ORIGINAL SURVEY	SURVEYED
NOTE BOOK	PLOTTED
NO.	TEMPLATE
	AREAS CHECKED

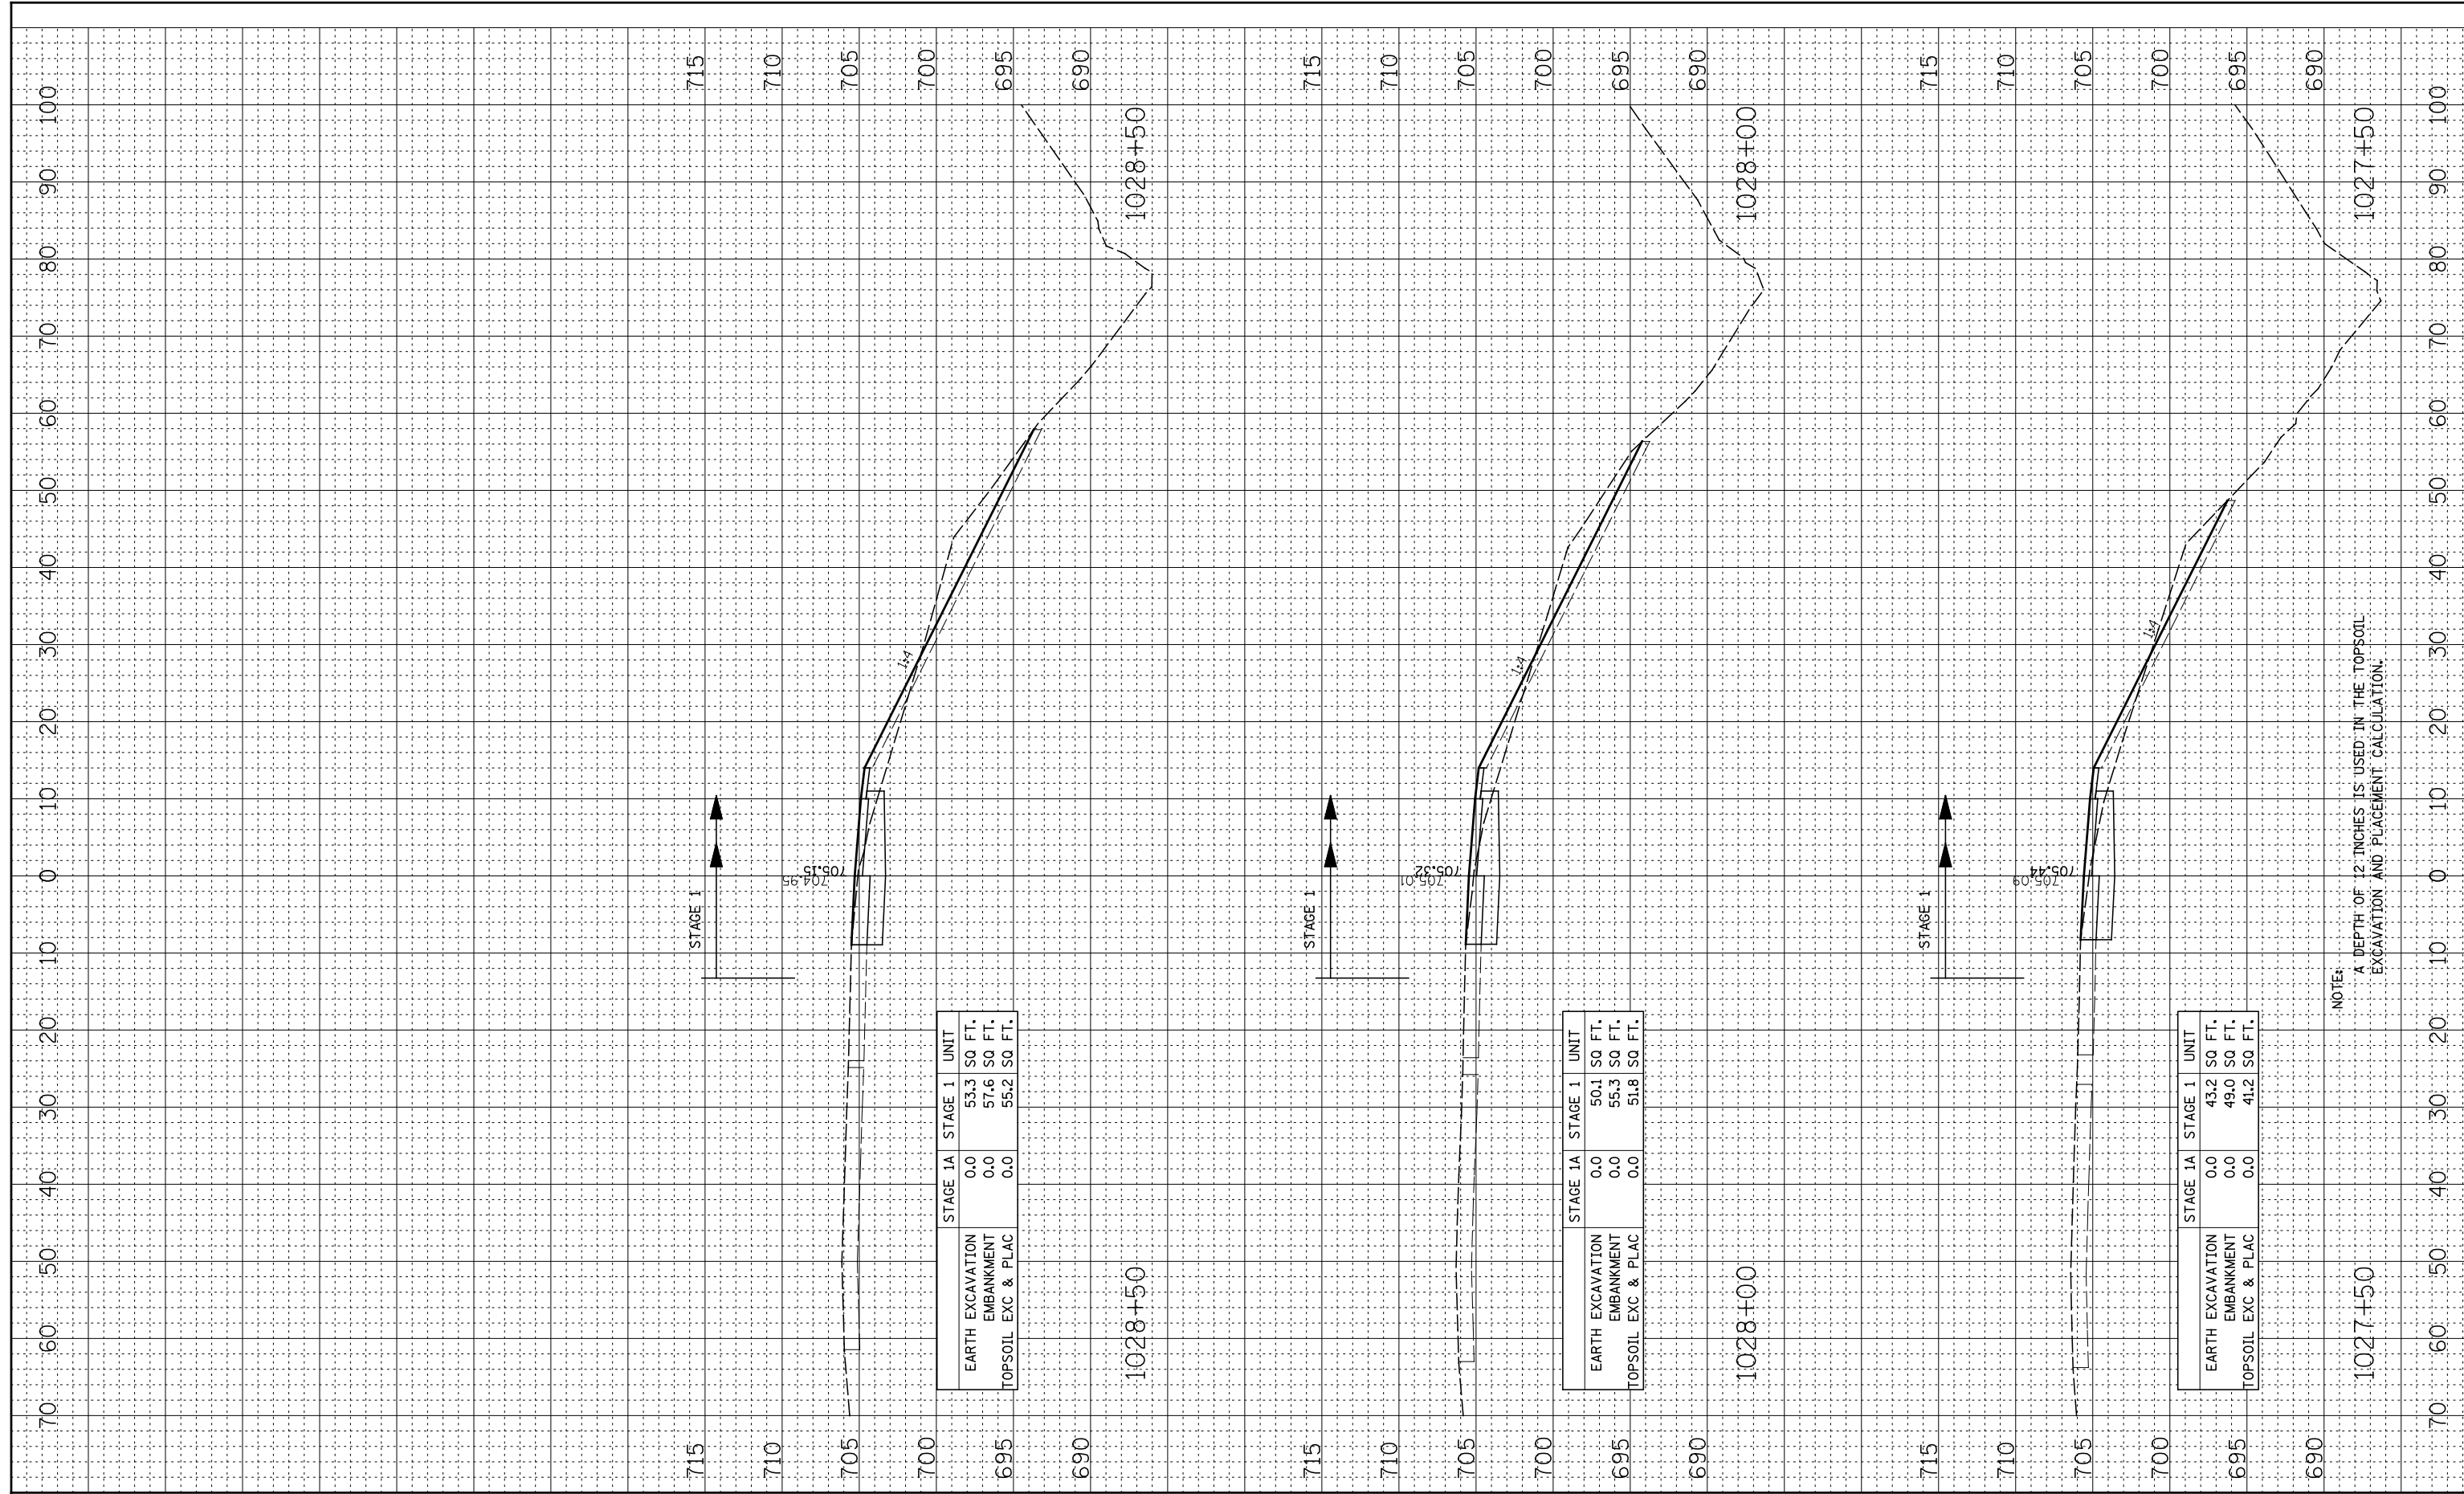

	STAGE 1A	STAGE 1	UNIT
EARTH EXCAVATION	0.0	53.3	SQ. FT.
EMBANKMENT	0.0	57.6	SQ. FT.
TOPSOIL EXC & PLAC	0.0	55.2	SQ. FT.

	STAGE 1A	STAGE 1	UNIT
EARTH EXCAVATION	0.0	50.1	SQ. FT.
EMBANKMENT	0.0	55.3	SQ. FT.
TOPSOIL EXC & PLAC	0.0	51.8	SQ. FT.

	STAGE 1A	STAGE 1	UNIT
EARTH EXCAVATION	0.0	43.2	SQ. FT.
EMBANKMENT	0.0	49.0	SQ. FT.
TOPSOIL EXC & PLAC	0.0	41.2	SQ. FT.

NOTES:
A DEPTH OF 12 INCHES IS USED IN THE TOPSOIL EXCAVATION AND PLACEMENT CALCULATION.

FILE NAME =
#FILE#

USER NAME = #USER#
DESIGNED - RTA
DRAWN - KES
CHECKED - PJO
DATE - 10/15/2012

REVISED -
REVISED -
REVISED -
REVISED -

**STATE OF ILLINOIS
DEPARTMENT OF TRANSPORTATION**

**CROSS SECTIONS
RAMP A - STAGE 1 THRU 4**

SCALE: SHEET NO. 16 OF 23 SHEETS STA. 1027+50 TO STA. 1028+50

F.A.P. RTE.	SECTION	COUNTY	TOTAL SHEETS	SHEET NO.
338	(112 & 113) WRS-5	DUPAGE	963	824
CONTRACT NO. 60131				
FED. ROAD DIST. NO.	ILLINOIS	FED. AID PROJECT		