


FINAL SURVEY	SURVEYED	BY	DATE
NOTE BOOK	PLOTTED		
NO.	TEMPLATE		
	AREAS CHECKED		

ORIGINAL SURVEY	SURVEYED	BY	DATE
NOTE BOOK	PLOTTED		
NO.	TEMPLATE		
	AREAS CHECKED		

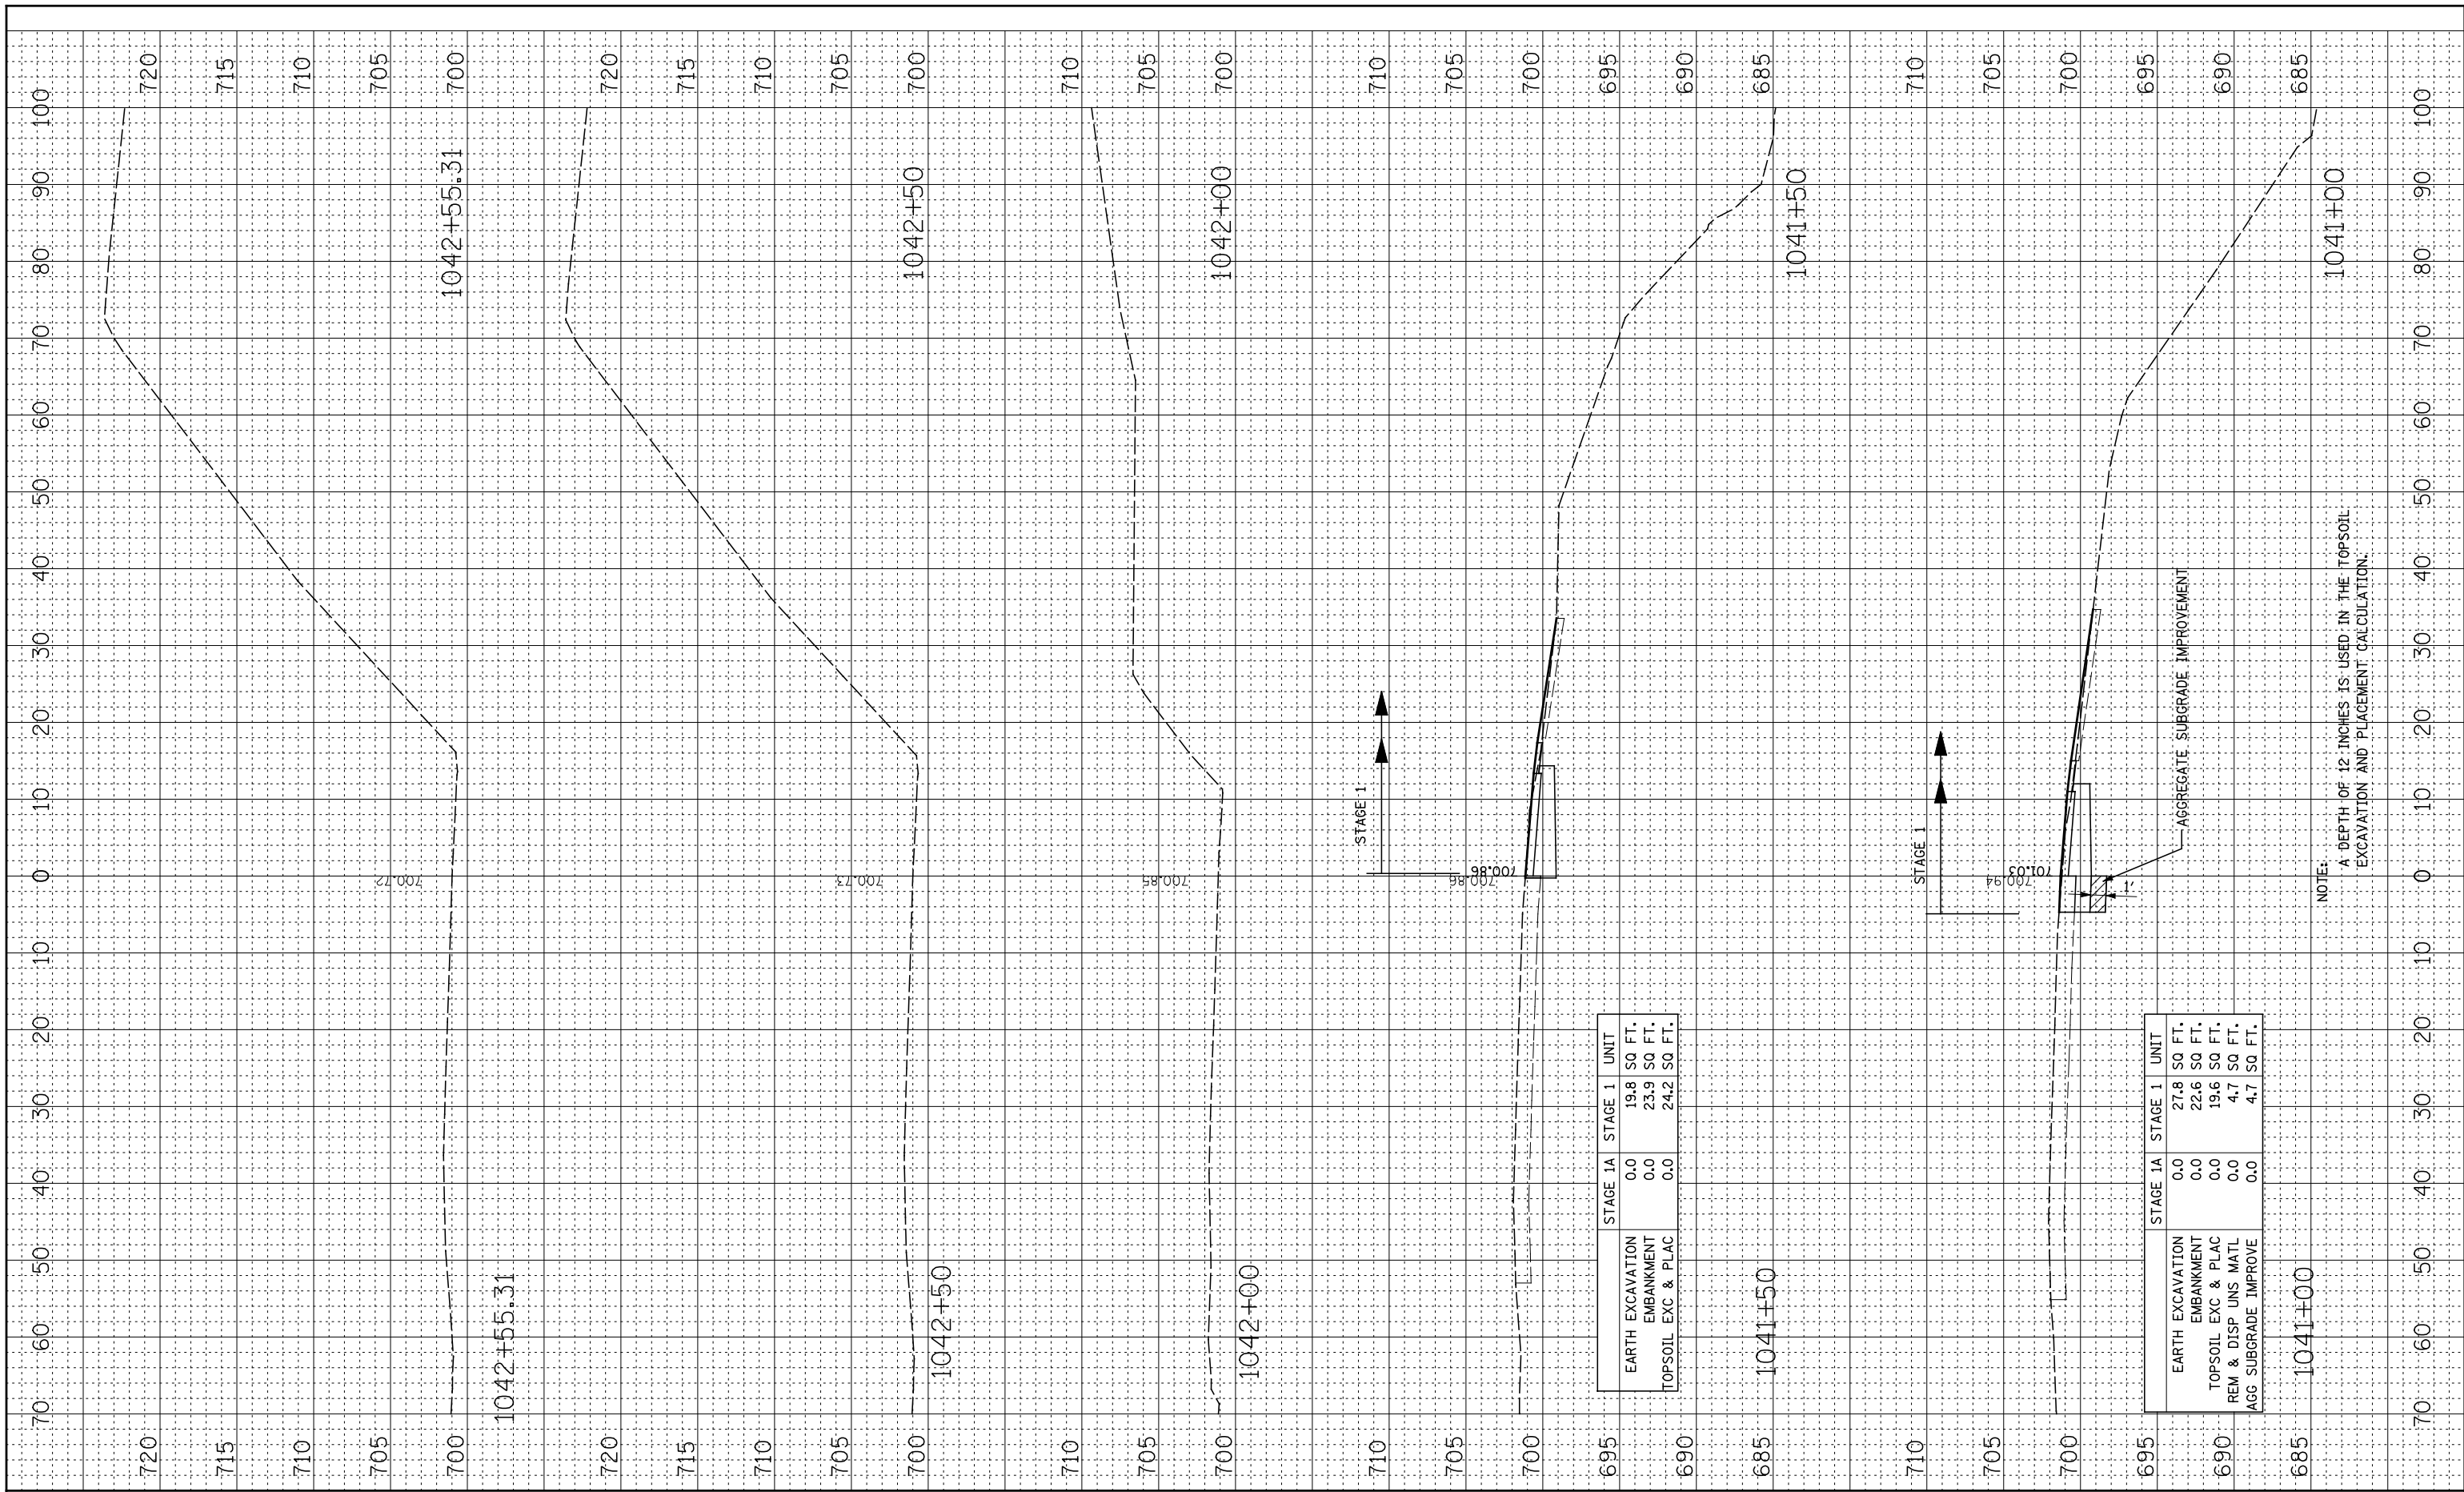

	STAGE 1A	STAGE 1	UNIT
EARTH EXCAVATION	0.0	19.8	SQ FT.
EMBANKMENT	0.0	23.9	SQ FT.
TOPSOIL EXC & PLAC	0.0	24.2	SQ FT.

	STAGE 1A	STAGE 1	UNIT
EARTH EXCAVATION	0.0	27.8	SQ FT.
EMBANKMENT	0.0	22.6	SQ FT.
TOPSOIL EXC & PLAC	0.0	19.6	SQ FT.
REM & DISP UNS MATL	0.0	4.7	SQ FT.
AGG SUBGRADE IMPROVE	0.0	4.7	SQ FT.

NOTE:  
A DEPTH OF 12 INCHES IS USED IN THE TOPSOIL EXCAVATION AND PLACEMENT CALCULATION.

FILE NAME =	USER NAME = #USER#	DESIGNED - RTA	REVISED -
#FILE#		DRAWN - KES	REVISED -
	PLOT SCALE = #SCALE#	CHECKED - PJO	REVISED -
	PLOT DATE = #DATE#	DATE - 10/15/2012	REVISED -

**STATE OF ILLINOIS  
DEPARTMENT OF TRANSPORTATION**

**CROSS SECTIONS  
RAMP A - STAGE 1 THRU 4**

SCALE: SHEET NO. 23 OF 23 SHEETS STA. 1041+00 TO STA. 1042+55.31

F.A.P. RTE.	SECTION	COUNTY	TOTAL SHEETS	SHEET NO.
338	(112 & 113) WRS-5	DUPAGE	963	831
CONTRACT NO. 60131				
FED. ROAD DIST. NO.	ILLINOIS	FED. AID PROJECT		