


BY	DATE

ORIGINAL SURVEY	SURVEYED	DATE
NOTE BOOK	PLOTTED	

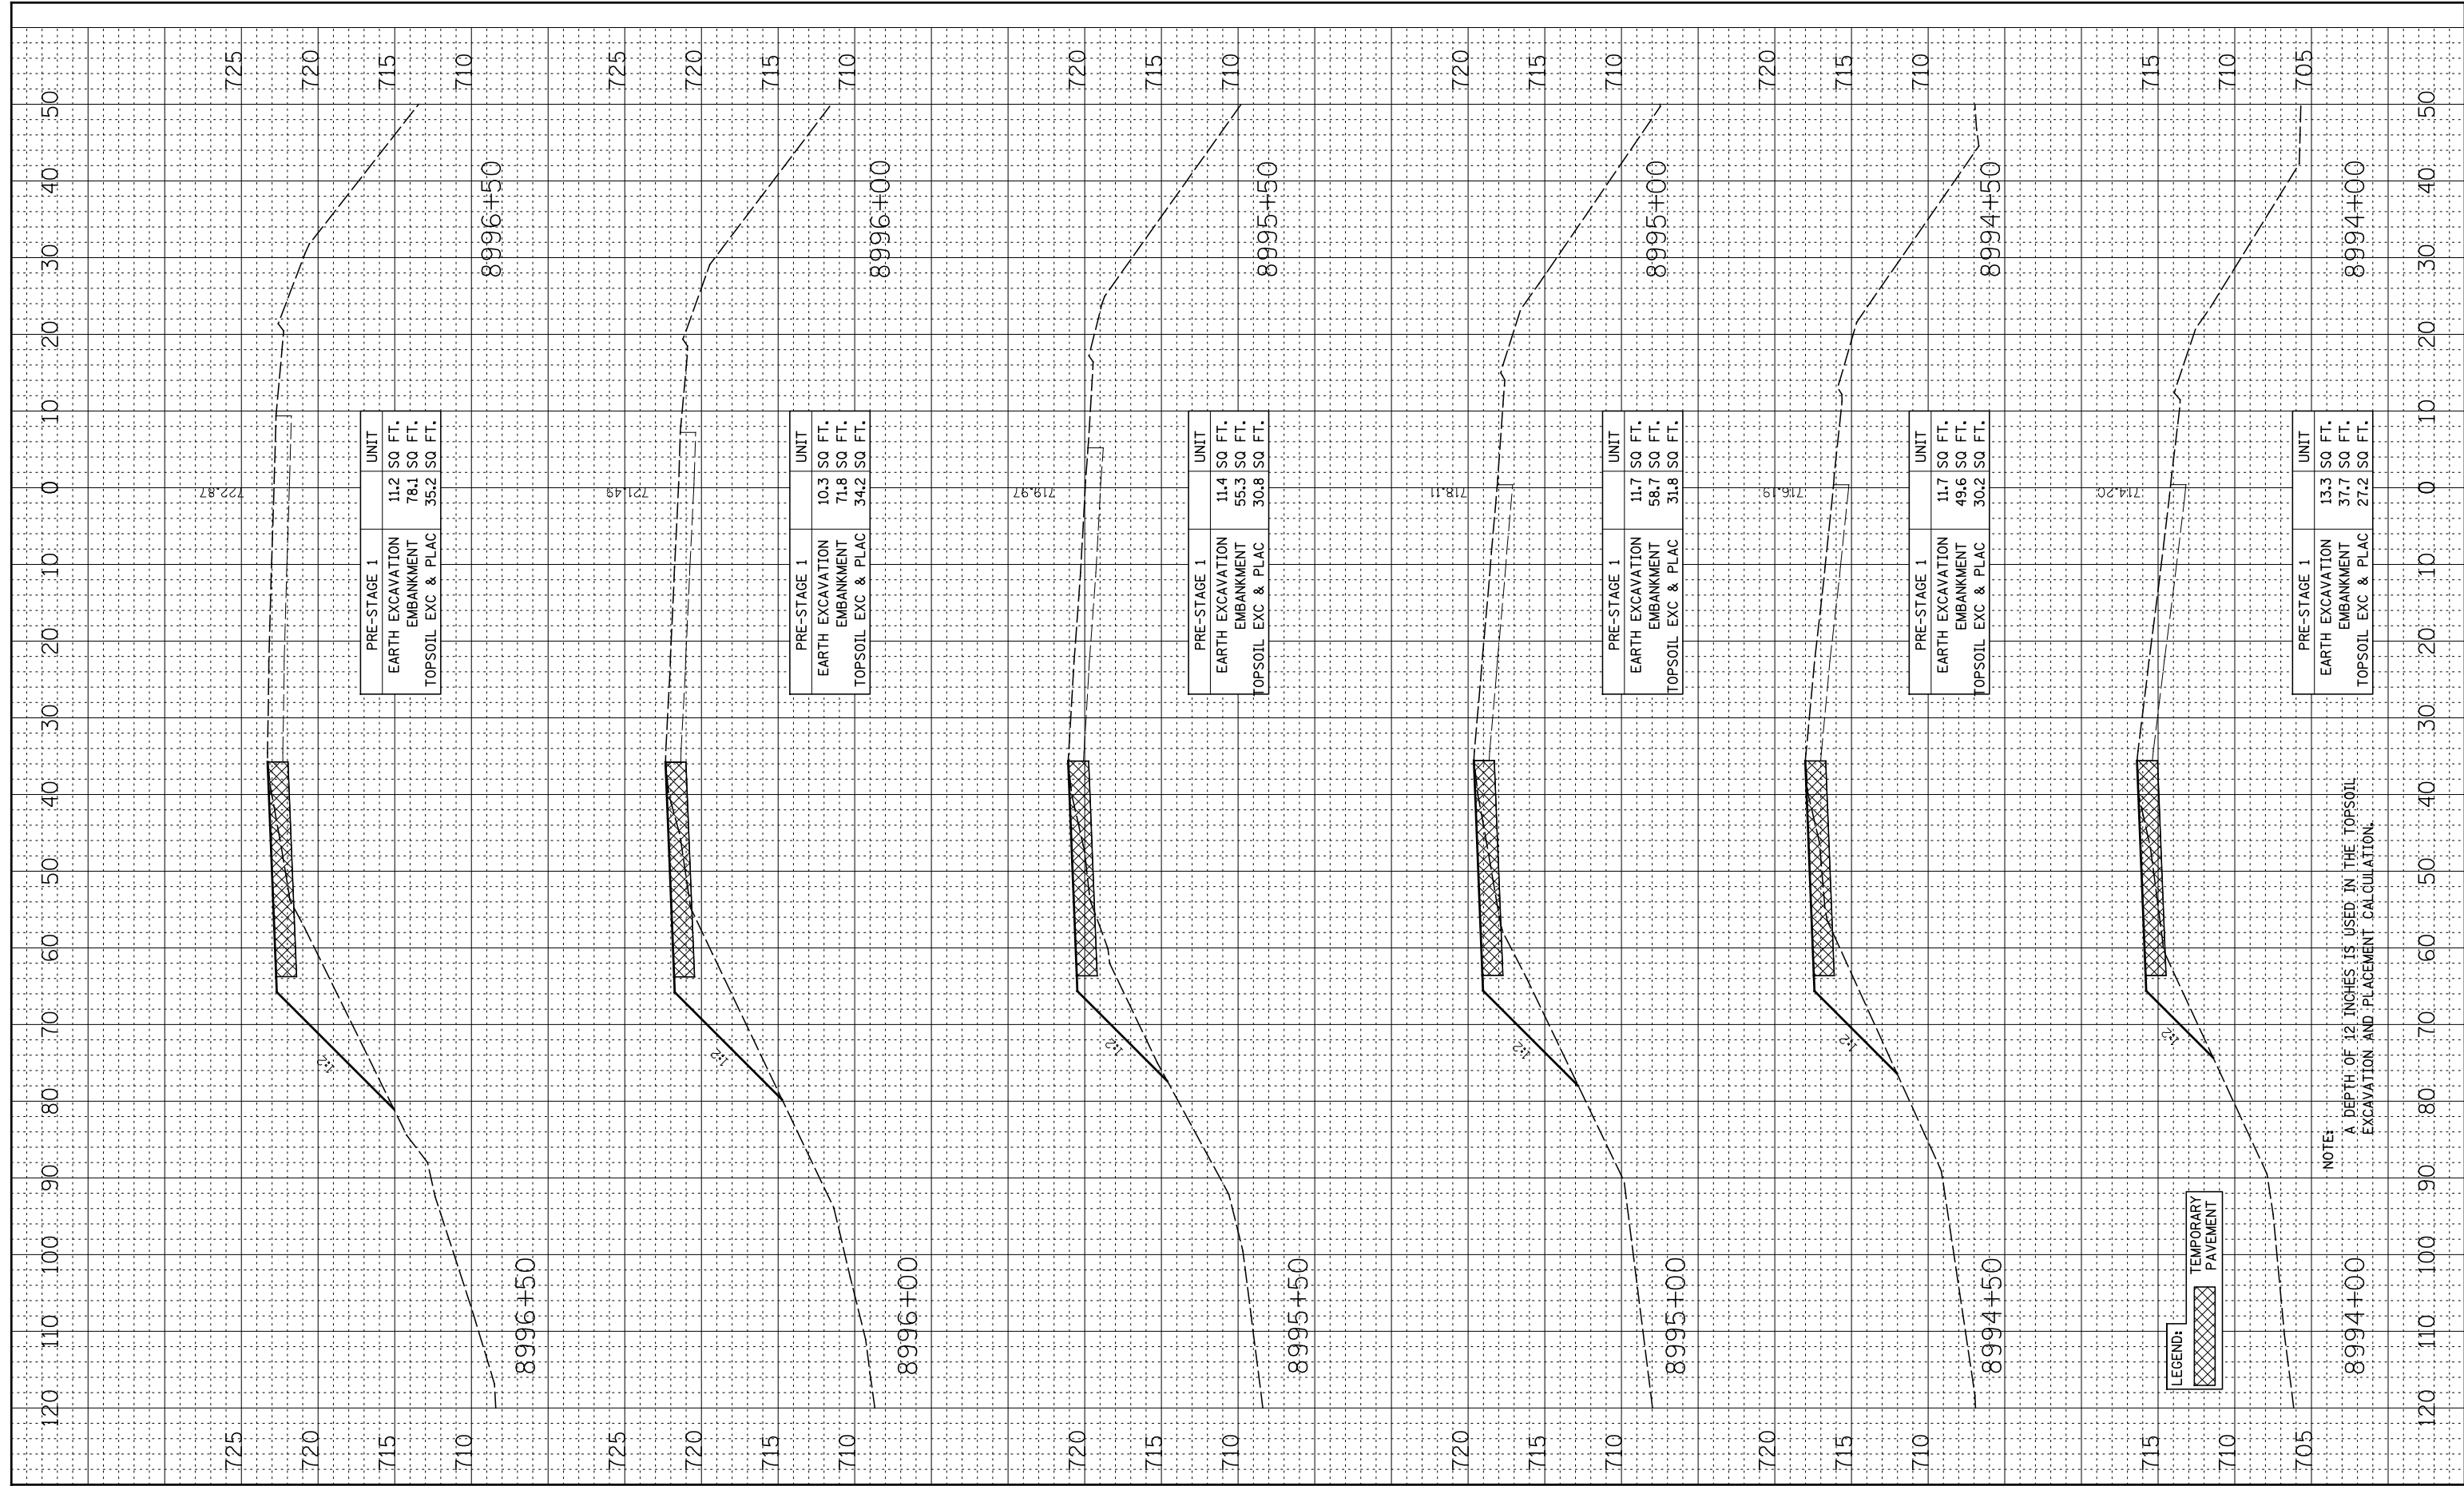

FILE NAME =	USER NAME = #USER#	DESIGNED - RTA	REVISED -
#FILE#		DRAWN - KES	REVISED -
		CHECKED - PJO	REVISED -
		DATE - 10/15/2012	REVISED -

**STATE OF ILLINOIS
DEPARTMENT OF TRANSPORTATION**

CROSS SECTIONS RAMP B - PRE-STAGE			
SCALE:	SHEET NO. 2 OF 3 SHEETS	STA. 8994+00	TO STA. 8996+50

F.A.P. RTE.	SECTION	COUNTY	TOTAL SHEETS	SHEET NO.
338	(112 & 113) WRS-5	DUPAGE	963	833
CONTRACT NO. 60131				
FED. ROAD DIST. NO.	ILLINOIS	FED. AID PROJECT		