


FINAL SURVEY	SURVEYED	DATE
NOTE BOOK	PLOTTED	
AREAS CHECKED	TEMPLATE	
	AREAS CHECKED	

ORIGINAL SURVEY	SURVEYED	DATE
NOTE BOOK	PLOTTED	
AREAS CHECKED	TEMPLATE	
	AREAS CHECKED	

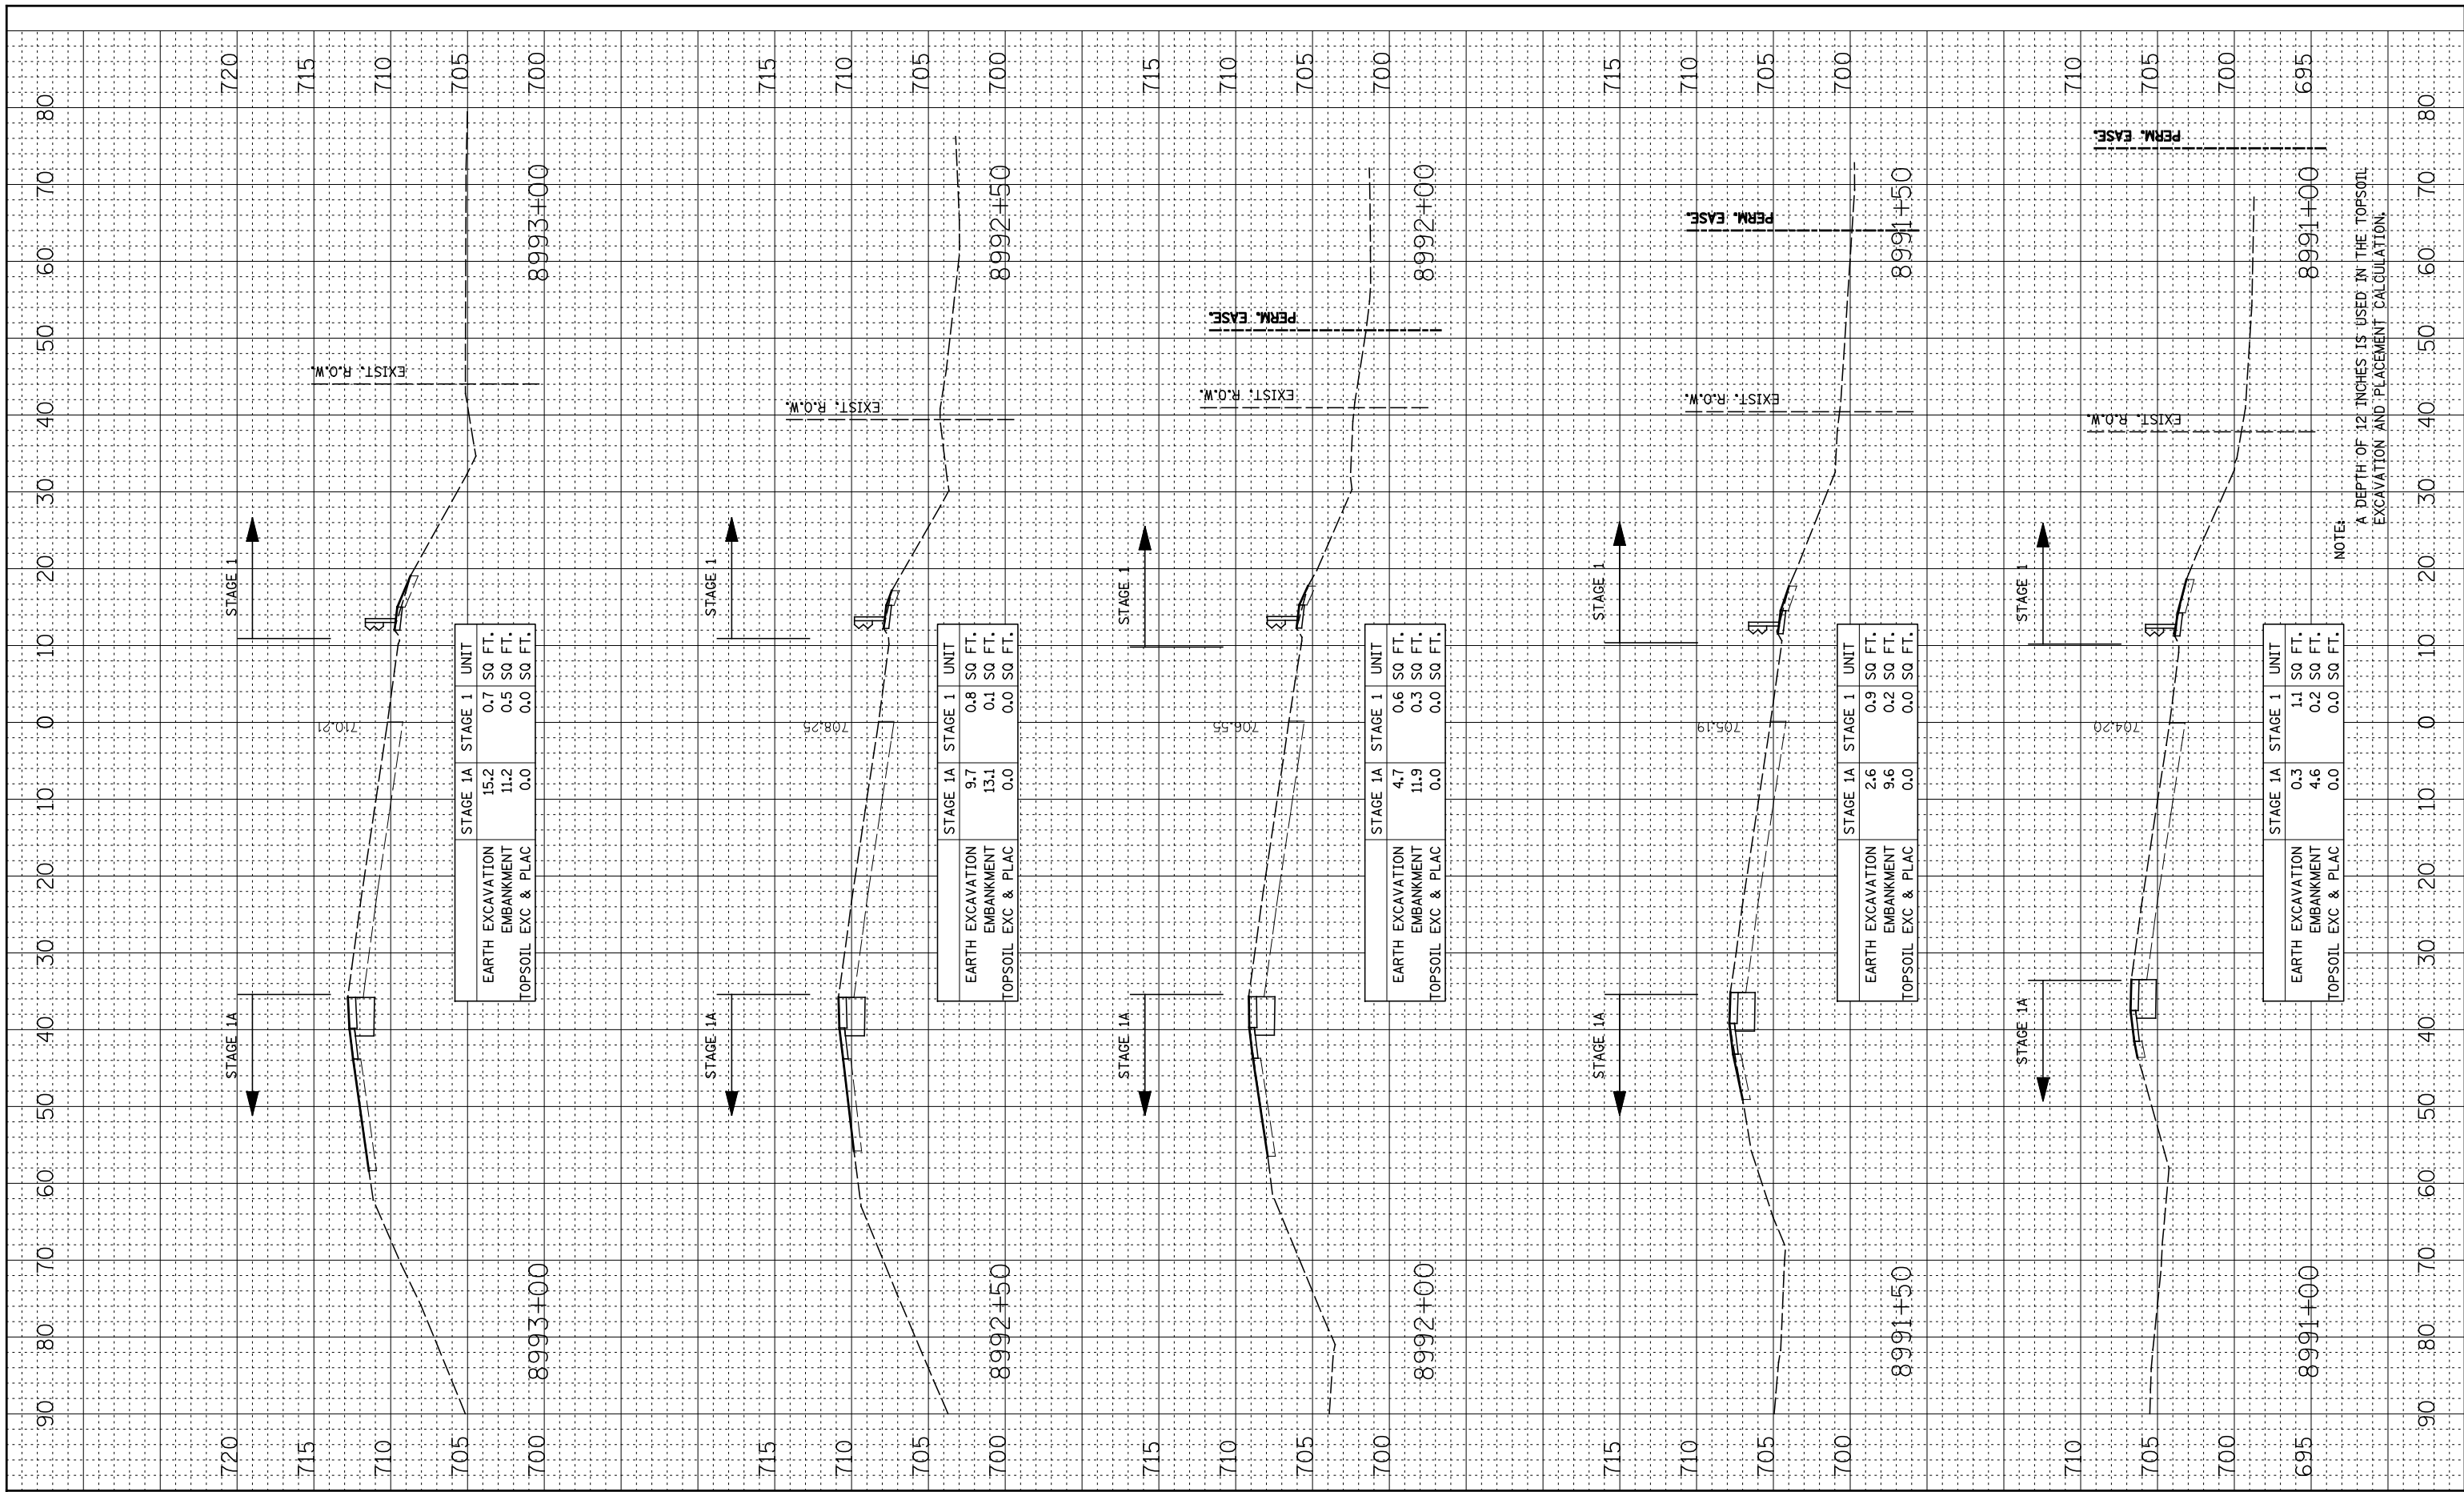

NOTE:
A DEPTH OF 12 INCHES IS USED IN THE TOPSOIL EXCAVATION AND PLACEMENT CALCULATION.

FILE NAME =	USER NAME = \$USER\$	DESIGNED - RTA	REVISED -
FILEL		DRAWN - KES	REVISED -
	PLOT SCALE = \$SCALE*	CHECKED - PJO	REVISED -
	PLOT DATE = \$DATE*	DATE - 10/15/2012	REVISED -

**STATE OF ILLINOIS
DEPARTMENT OF TRANSPORTATION**

CROSS SECTIONS RAMP B - STAGE 1 THRU 4			
SCALE:	SHEET NO. 4 OF 7 SHEETS	STA. 8991+00	TO STA. 8993+00

F.A.P. RTE.	SECTION	COUNTY	TOTAL SHEETS	SHEET NO.
338	(112 & 113) WRS-5	DUPAGE	963	838
CONTRACT NO. 60131				
FED. ROAD DIST. NO.	ILLINOIS	FED. AID PROJECT		