


ORIGINAL SURVEY NO.	SURVEYED PLOTTED TEMPLATE AREAS CHECKED	BY	DATE
FINAL SURVEY NO.	SURVEYED PLOTTED TEMPLATE AREAS CHECKED	BY	DATE

ORIGINAL SURVEY NO.	SURVEYED PLOTTED TEMPLATE AREAS CHECKED	BY	DATE
FINAL SURVEY NO.	SURVEYED PLOTTED TEMPLATE AREAS CHECKED	BY	DATE

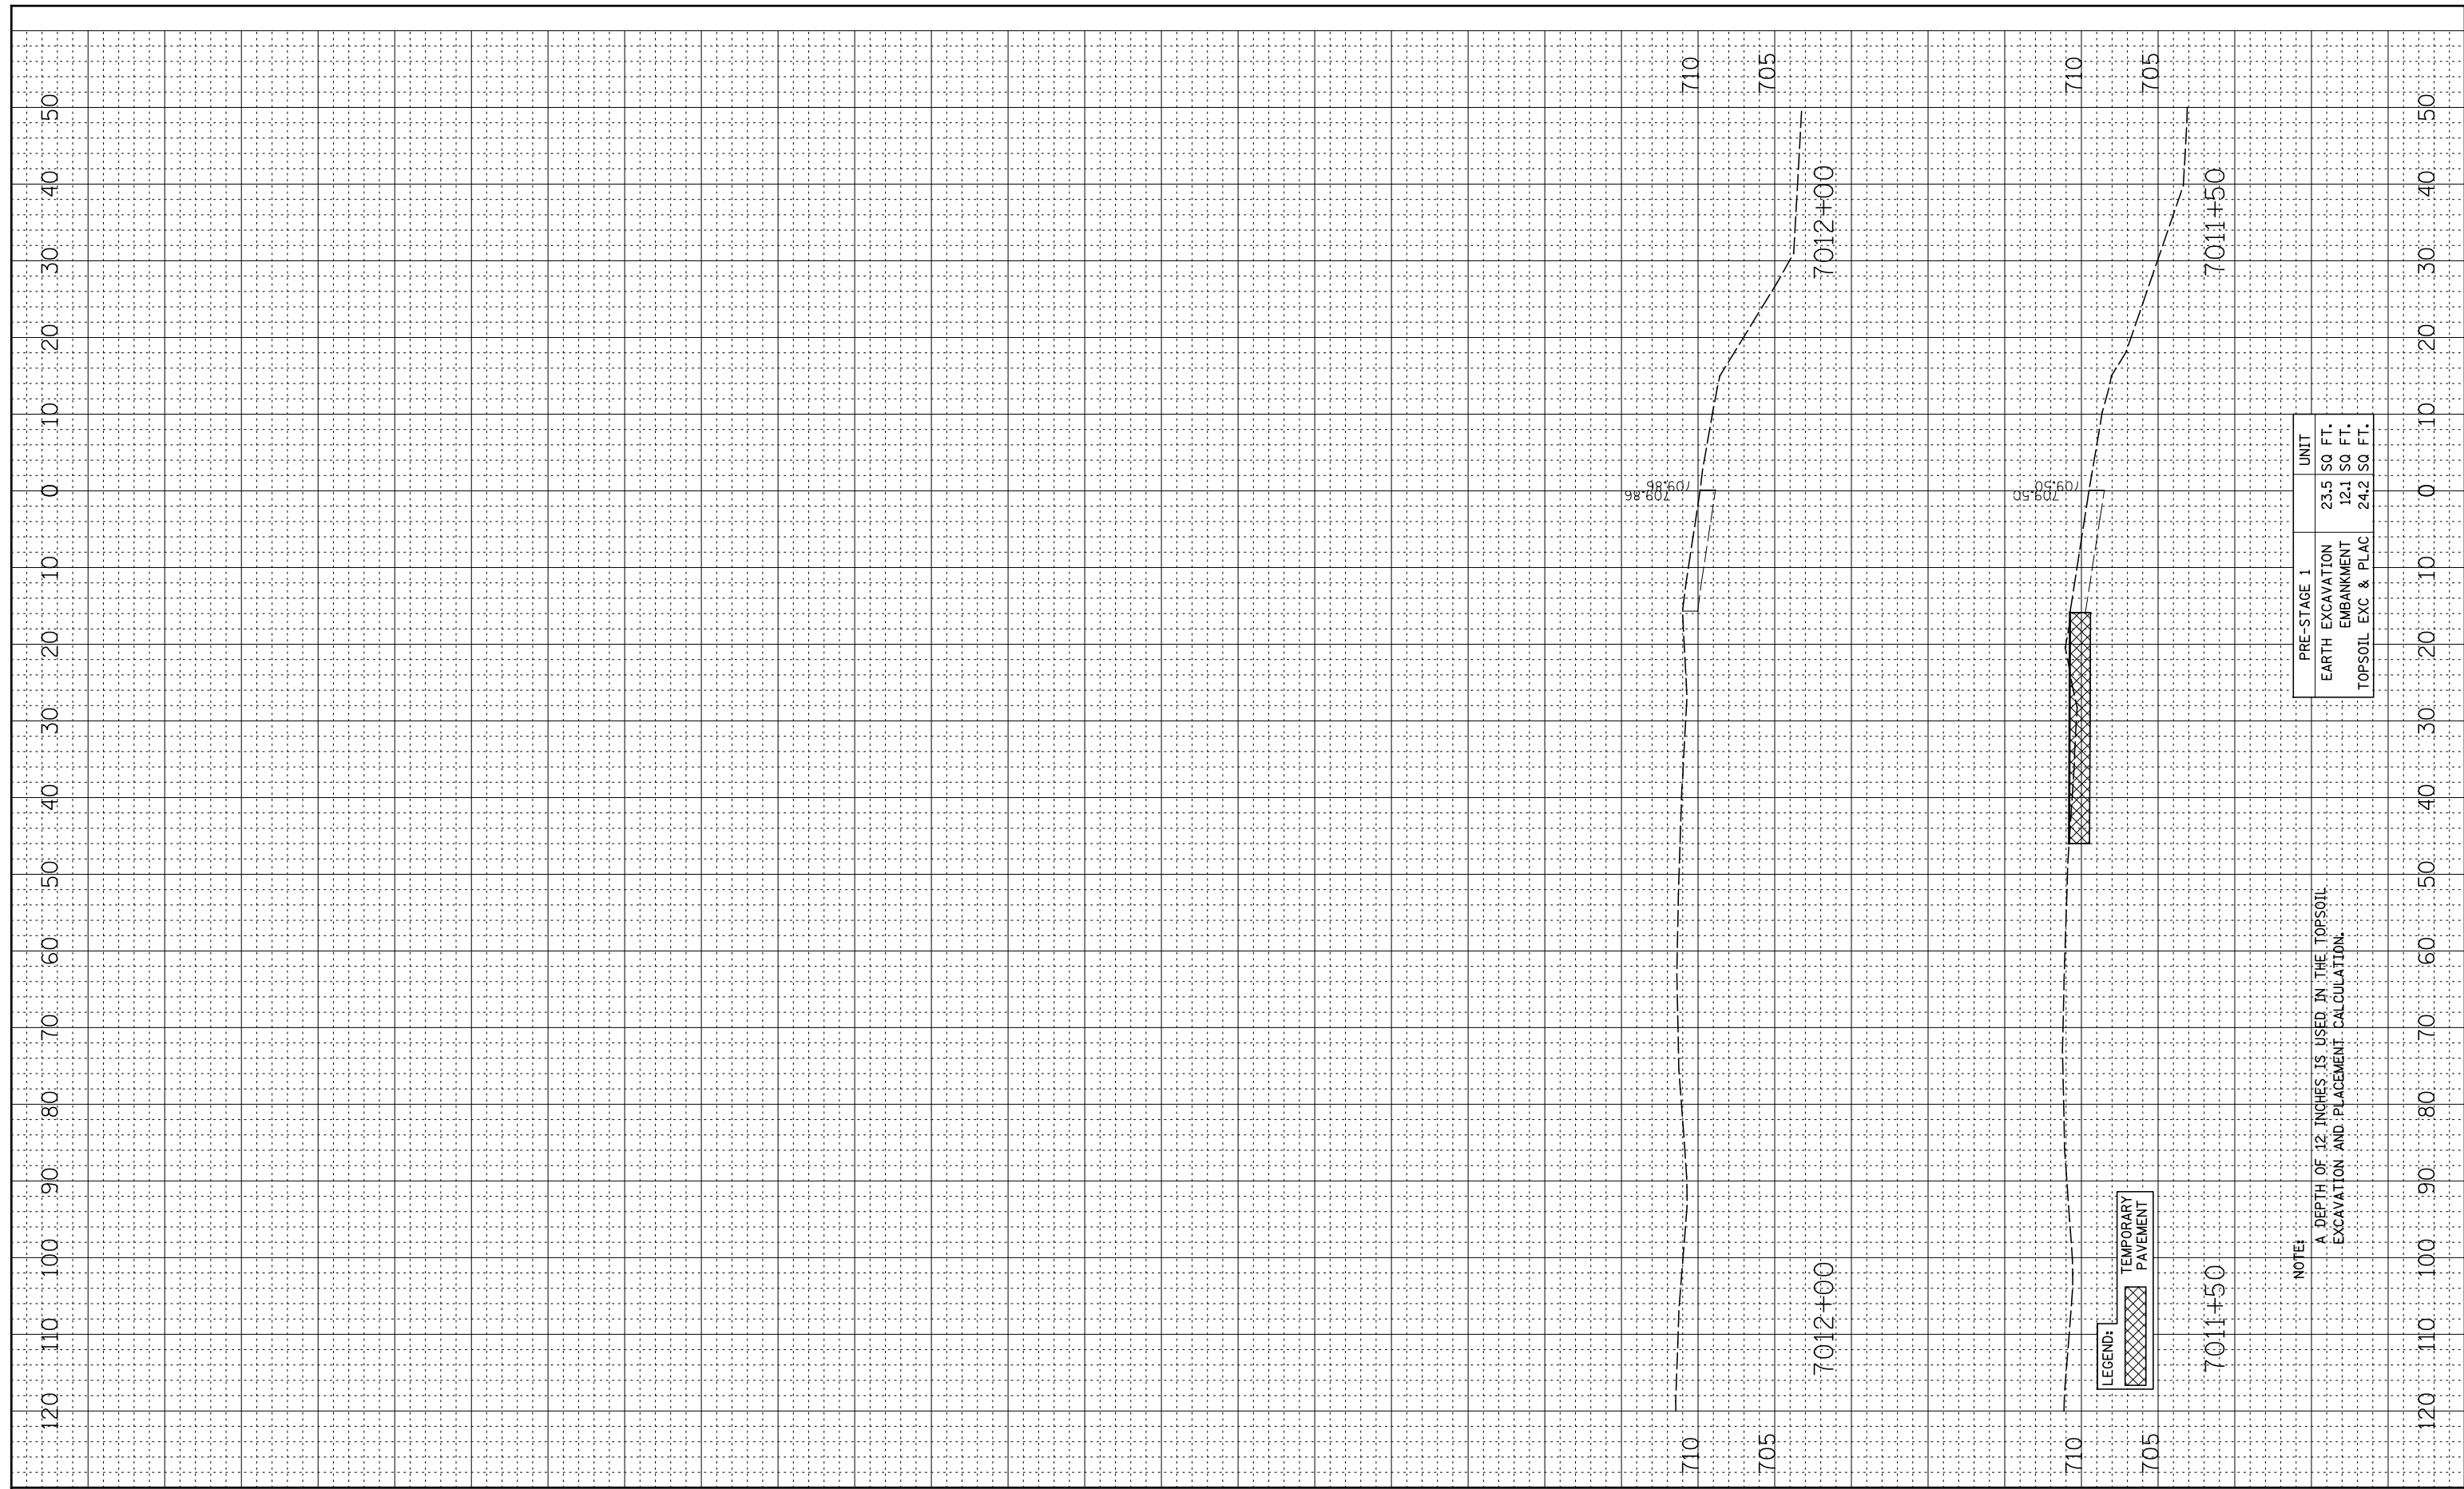

PRE-STAGE 1	UNIT
EARTH EXCAVATION	23.5 SQ. FT.
EMBANKMENT	12.1 SQ. FT.
TOPSOIL EXC & PLAC	24.2 SQ. FT.

NOTE:  
A DEPTH OF 12 INCHES IS USED IN THE TOPSOIL EXCAVATION AND PLACEMENT CALCULATION.

FILE NAME =	USER NAME = #USER#	DESIGNED - RTA	REVISED -
#FILE#		DRAWN - KES	REVISED -
	PLOT SCALE = #SCALE#	CHECKED - PJO	REVISED -
	PLOT DATE = #DATE#	DATE - 10/15/2012	REVISED -

**STATE OF ILLINOIS  
DEPARTMENT OF TRANSPORTATION**

<b>CROSS SECTIONS RAMP C - PRE-STAGE</b>			
SCALE:	SHEET NO. 5 OF 5 SHEETS	STA. 7011+50	TO STA. 7012+00

F.A.P. RTE.	SECTION	COUNTY	TOTAL SHEETS	SHEET NO.
338	(112 & 113) WRS-5	DUPAGE	963	846
CONTRACT NO. 60131				
FED. ROAD DIST. NO.	ILLINOIS	FED. AID PROJECT		