




PAVEMENT CROSS - SECTION (4 LANES)

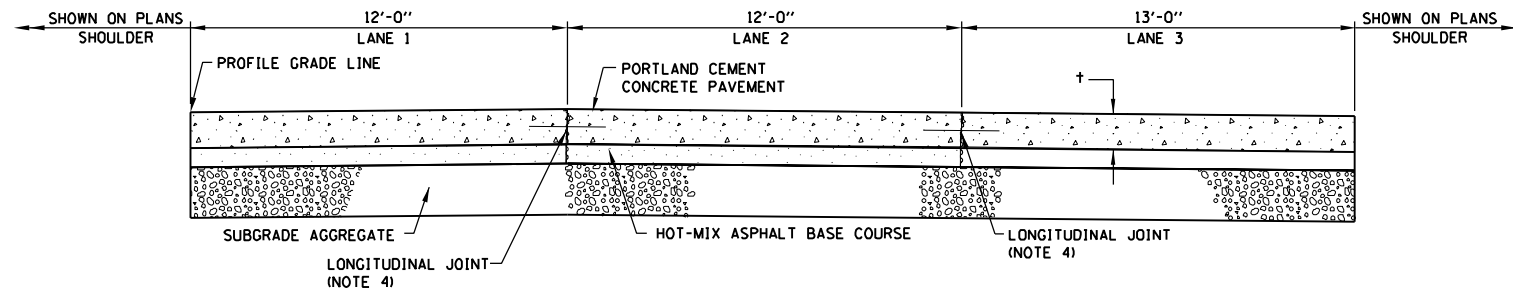

PAVEMENT CROSS - SECTION (3 LANES)

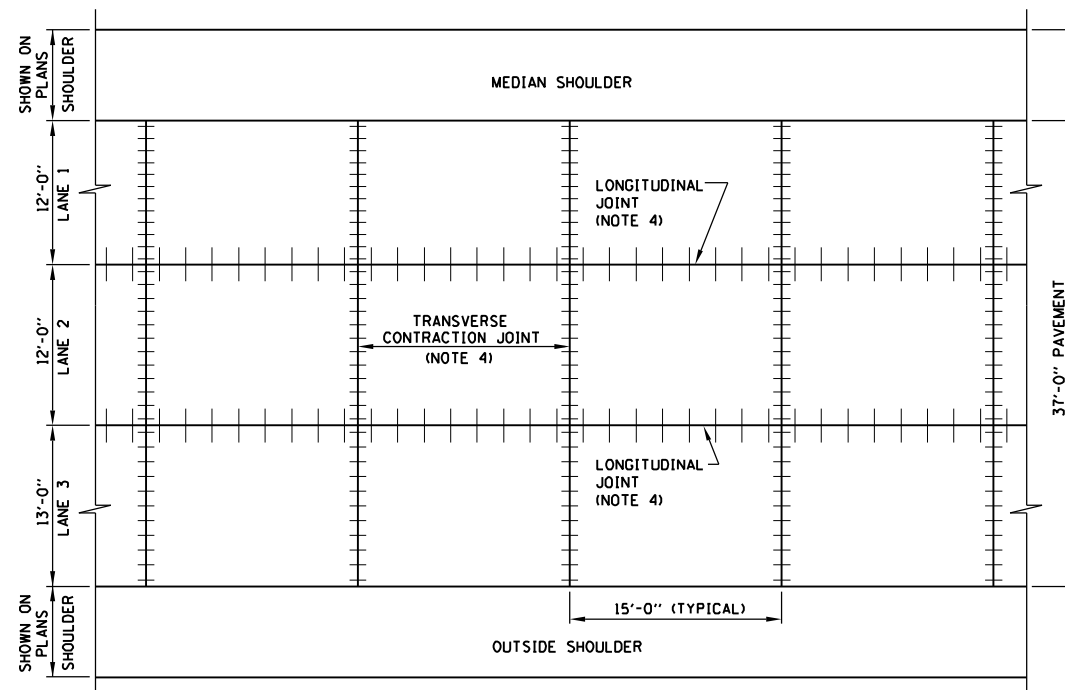

PAVEMENT PLAN 3 - LANE SECTION

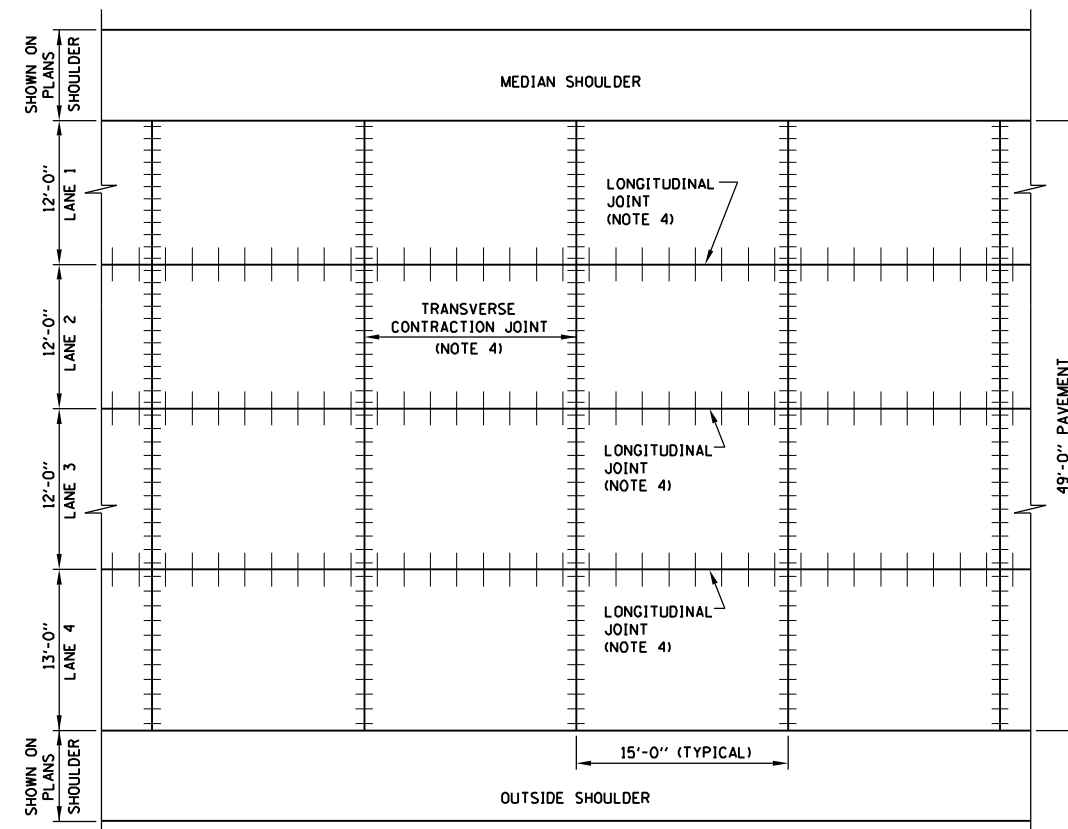

PAVEMENT PLAN 4 - LANE SECTION

CONTRACT 60I31 SHEET 879 OF 963  
SHEET 2 OF 2

SEE SHEET 1 (OF 1)  
IN THIS SERIES  
FOR GENERAL NOTES.



J.P.C. PAVEMENT  
12" OR LESS

STANDARD A5-01

APPROVED *Paul Kovacs* CHIEF ENGINEER DATE 5-1-2009