

 
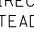

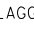


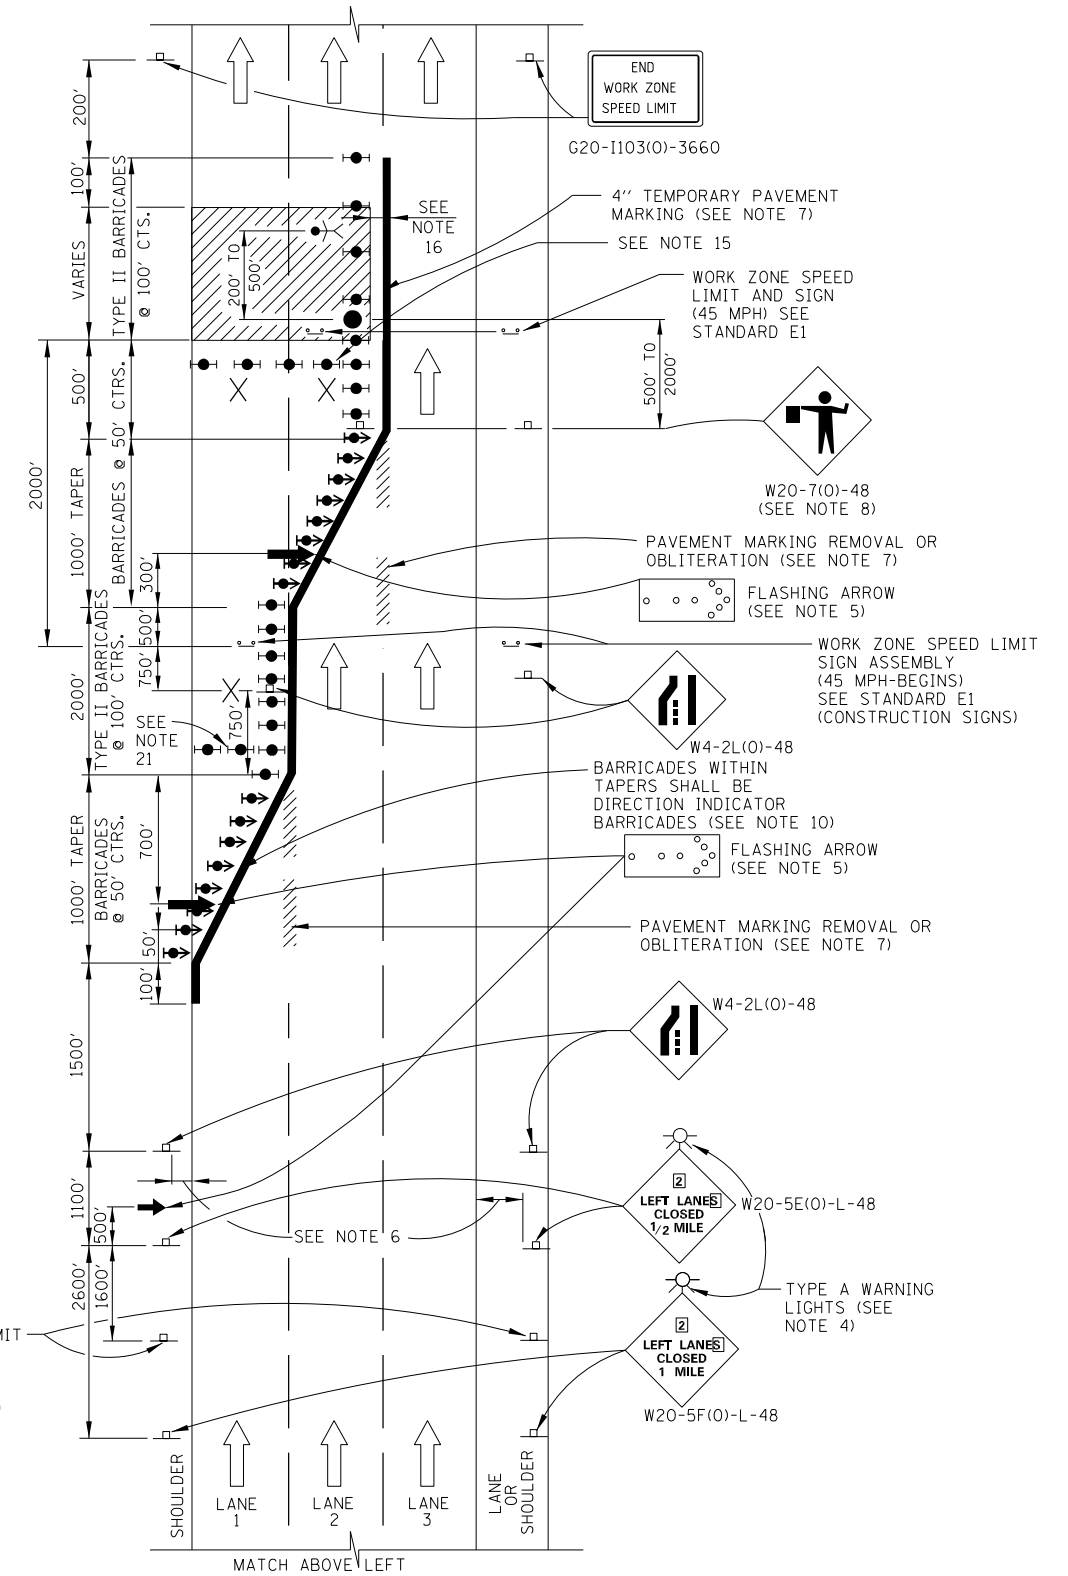
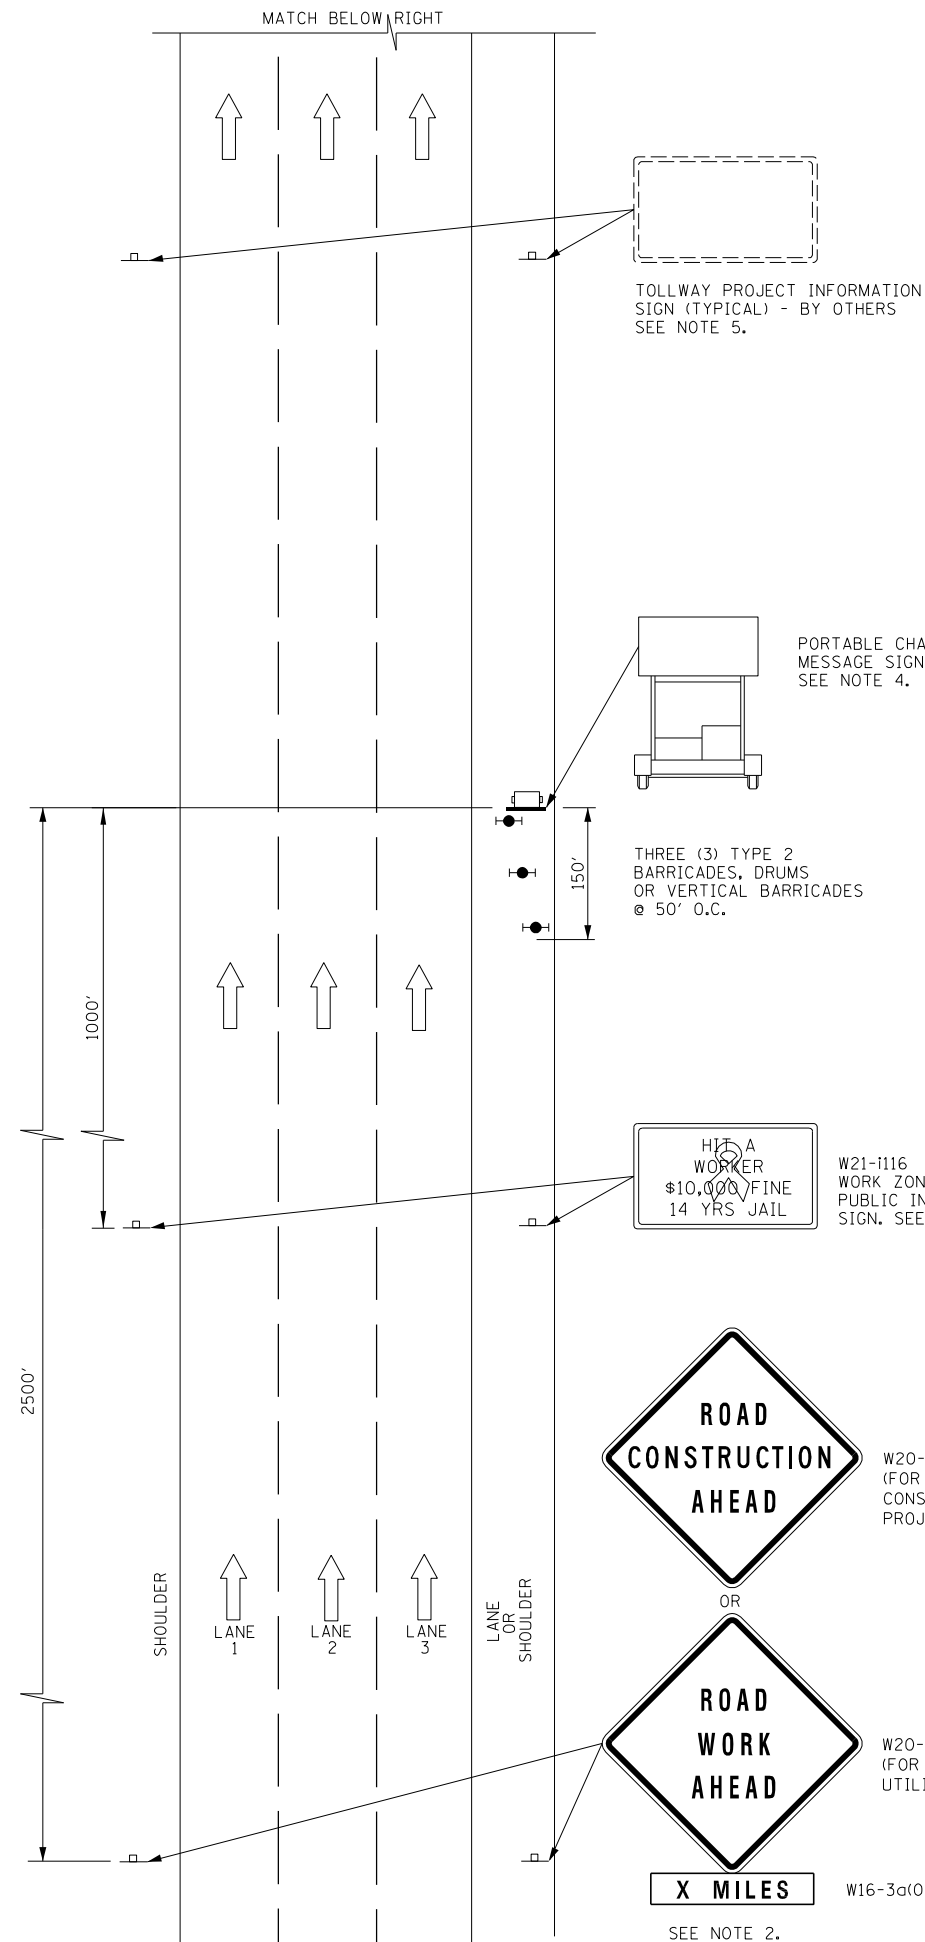


- SYMBOLS**
-  ARROW BOARD
 -  WORK AREA
 -  SIGN
 -  DIRECTION INDICATOR BARRICADE WITH STEADY BURN MONODIRECTIONAL LIGHT
 -  TYPE II BARRICADE, DRUM, OR VERTICAL BARRICADE WITH STEADY BURN MONODIRECTIONAL LIGHT
 -  FLAGGER WITH TRAFFIC CONTROL SIGN
 -  WORKER
 -  LANE CLOSED



TWO-LANE CLOSURE

CONTRACT 60I31 SHEET 936 OF 963
SHEET 2 OF 2



LANE CLOSURE DETAILS

STANDARD E2-02

APPROVED *Paul Kovacs* CHIEF ENGINEER DATE 5-1-2009...

SEE SHEET 1 (OF 2) IN THIS SERIES FOR GENERAL NOTES