


LIMITS OF IMPROVEMENT
 STA. 26+63.93 = STA. 296+74 (ADJACENT PROJECT)
 MATCH FUTURE CROSS-SECTION AND ELEVATION

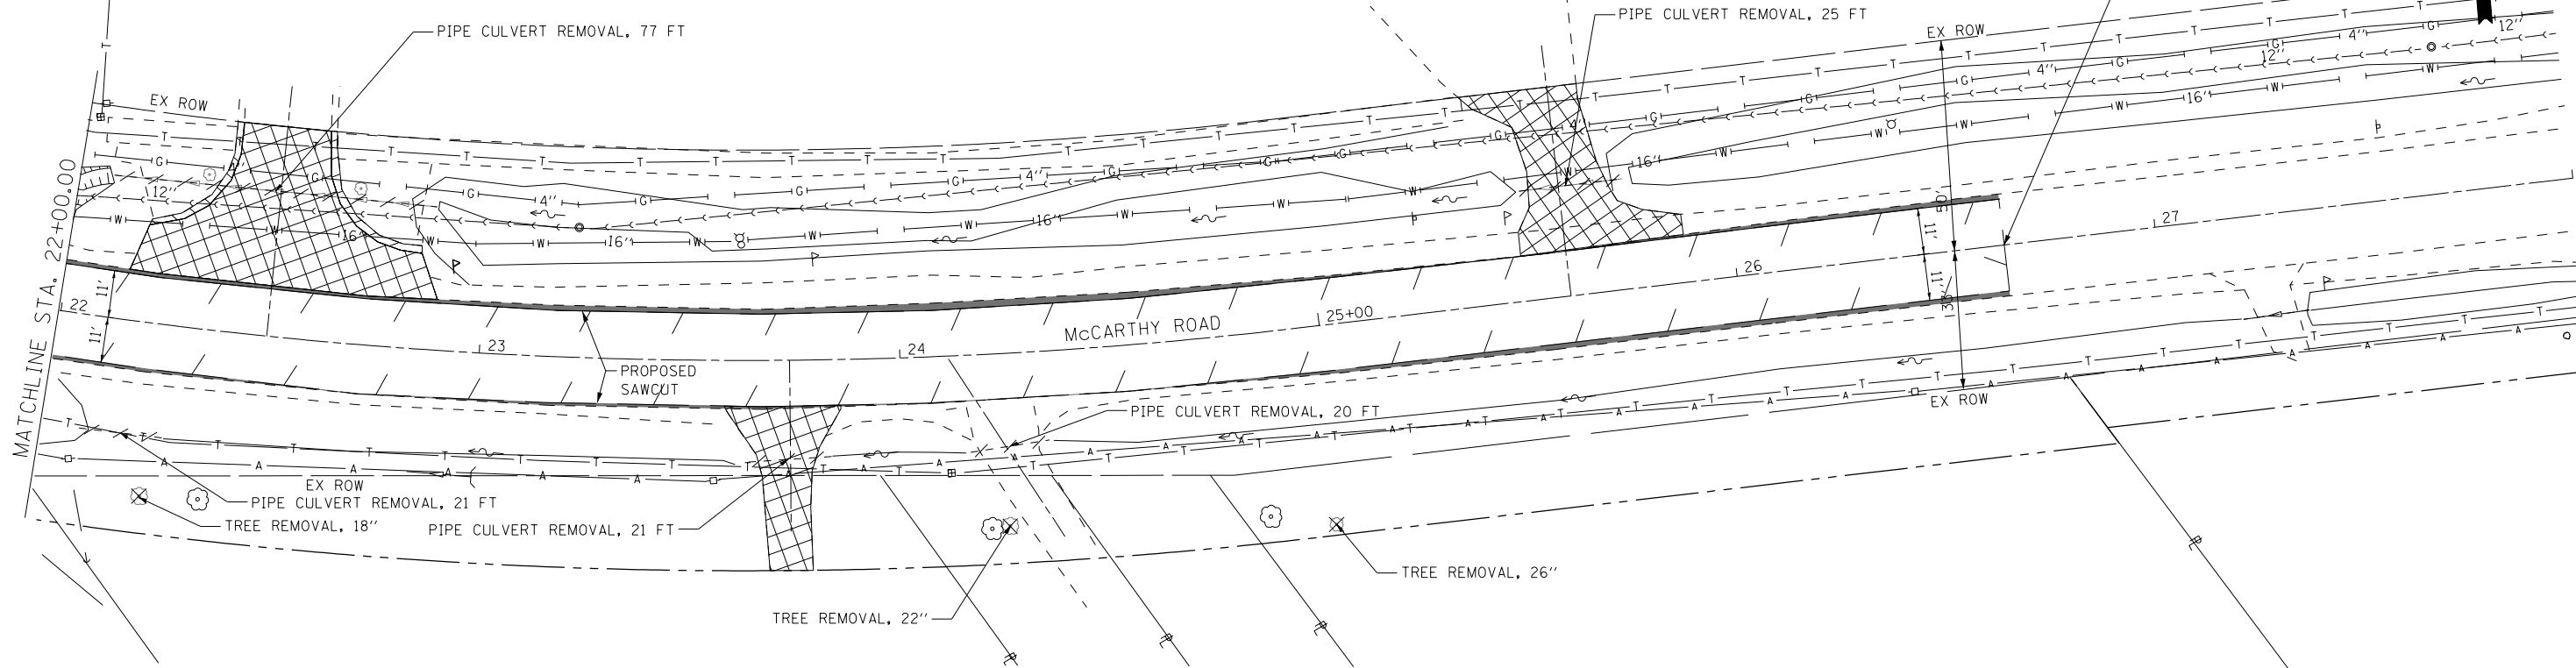

REMOVAL LEGEND	
	PAVEMENT REMOVAL
	HMA SURFACE REMOVAL, 1 1/2"
	DRIVEWAY PAVEMENT REMOVAL
	SIDEWALK REMOVAL
	COMB. CURB & GUTTER REMOVAL
	LINEAR REMOVAL
	SPOT REMOVAL

I:\6710\671018 - McCarthy at Walker Intersection_imp\CADD\CADD SHEETS\60L79-ht-rem-McCarthy.dgn

FILE NAME =	USER NAME = r9e11	DESIGNED - RG	REVISED -
		DRAWN - RG	REVISED -
	PLOT SCALE = 40.0000' / in.	CHECKED - MGR	REVISED -
	PLOT DATE = 10/19/2012	DATE - MARCH, 2012	REVISED -

**STATE OF ILLINOIS
 DEPARTMENT OF TRANSPORTATION**

**REMOVAL PLANS
 McCARTHY ROAD**

SCALE: SHEET NO. OF SHEETS STA. TO STA.

F.A.U. RT.	SECTION	COUNTY	TOTAL SHEETS	SHEET NO.
1587	3098-R	COOK	95	22
CONTRACT NO. 60L79				
ILLINOIS FED. AID PROJECT				